


GARAGE & CARPORT GRENOBLE 36




S.T.M.B.

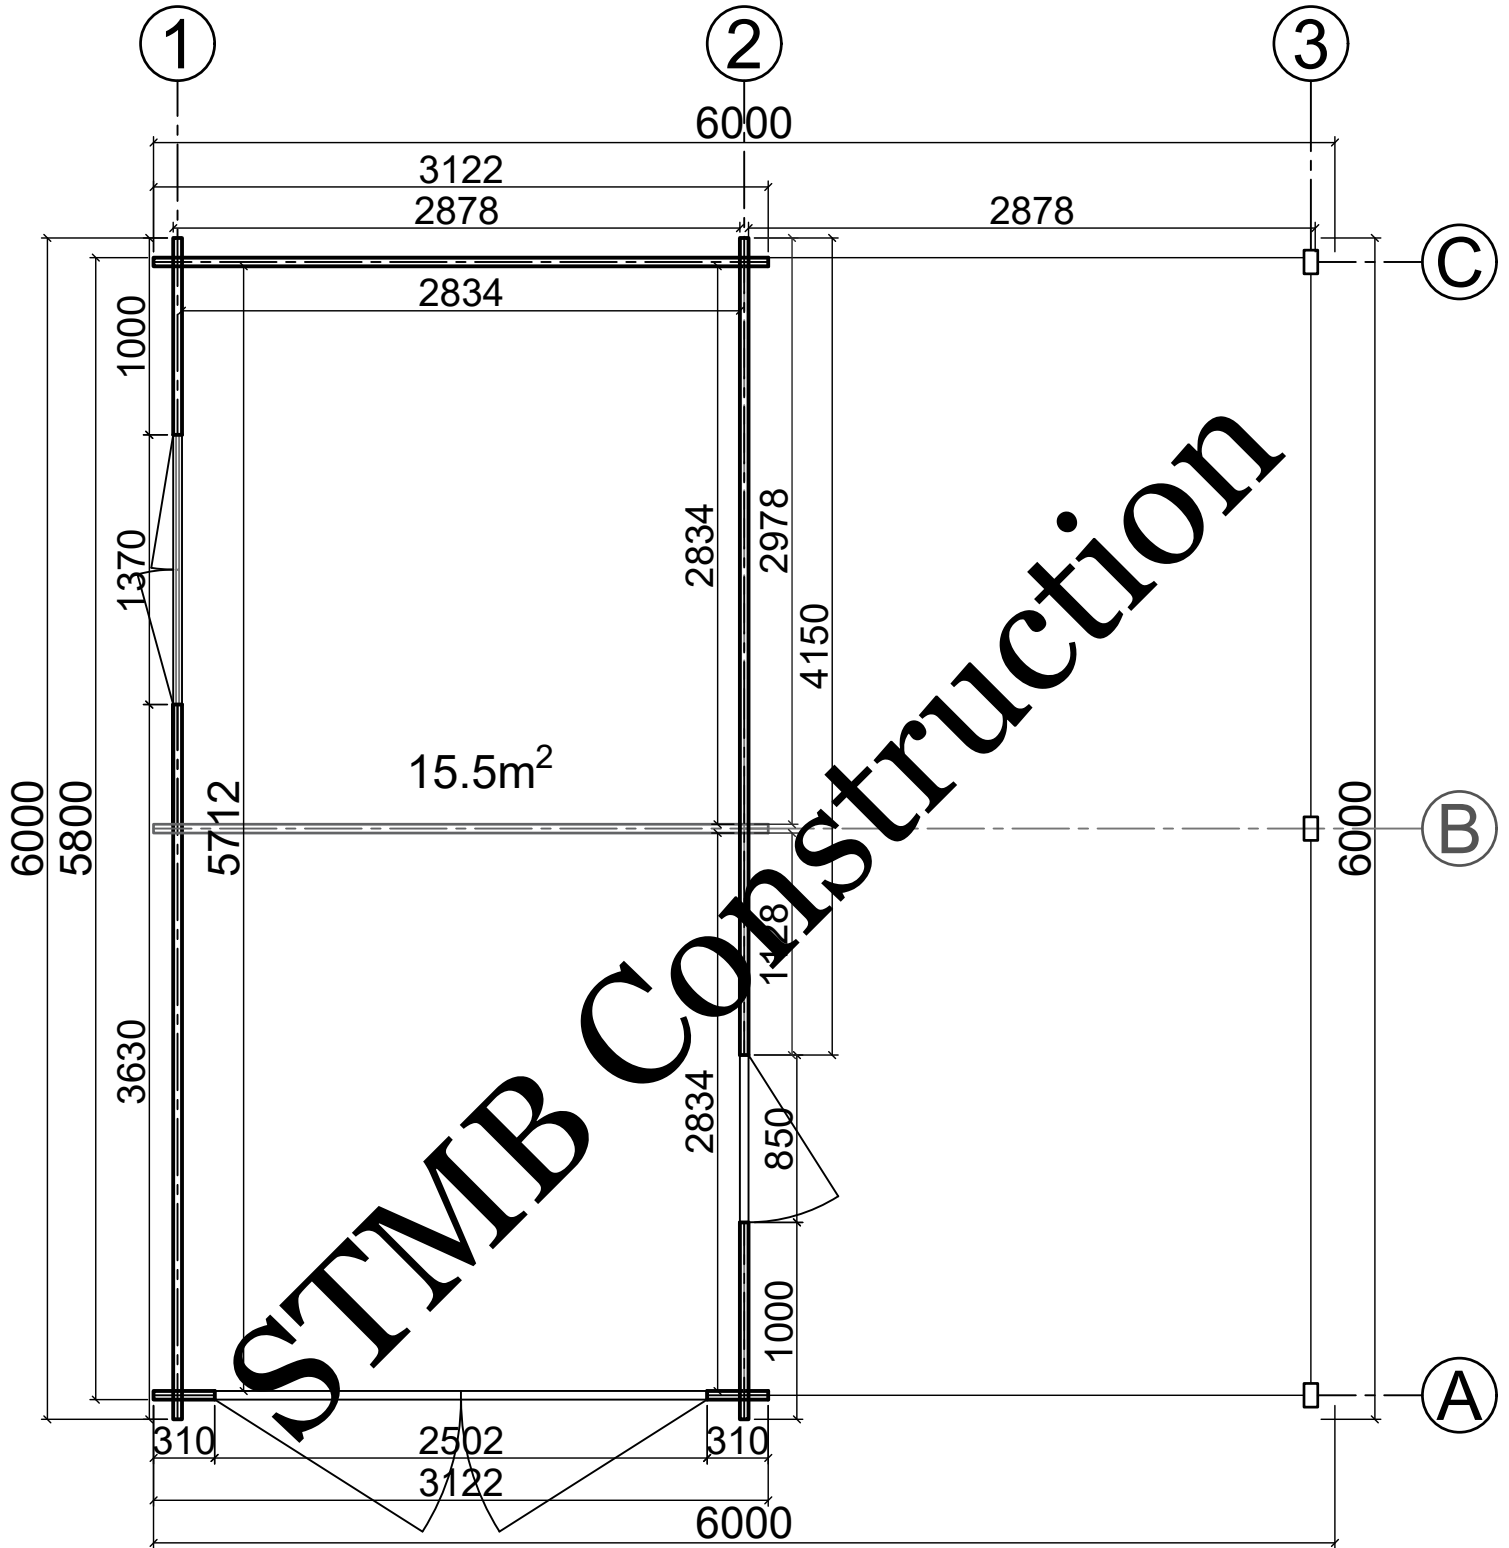

Garage+Carport
(6x6) 44mm

Base plan

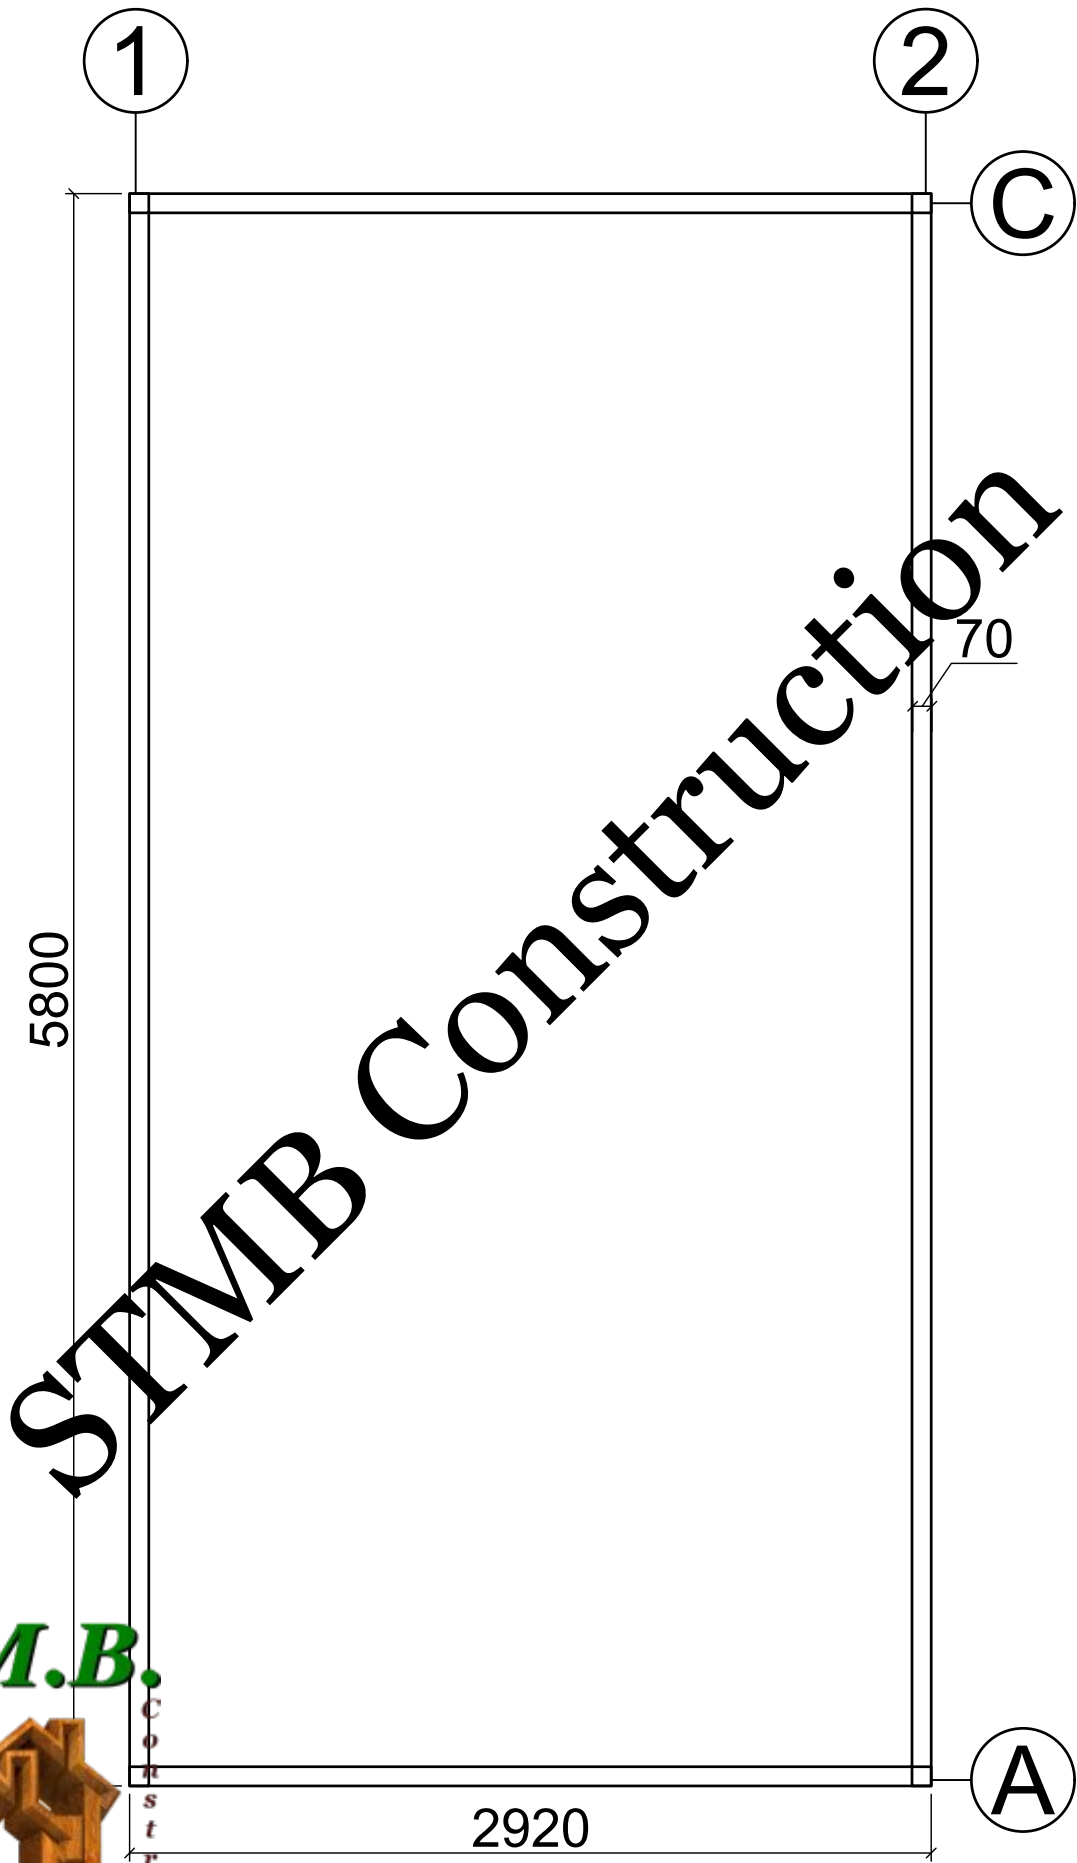


S.T.M.B.




Construction

Garage+Carport
(6x6) 44mm


Façade A

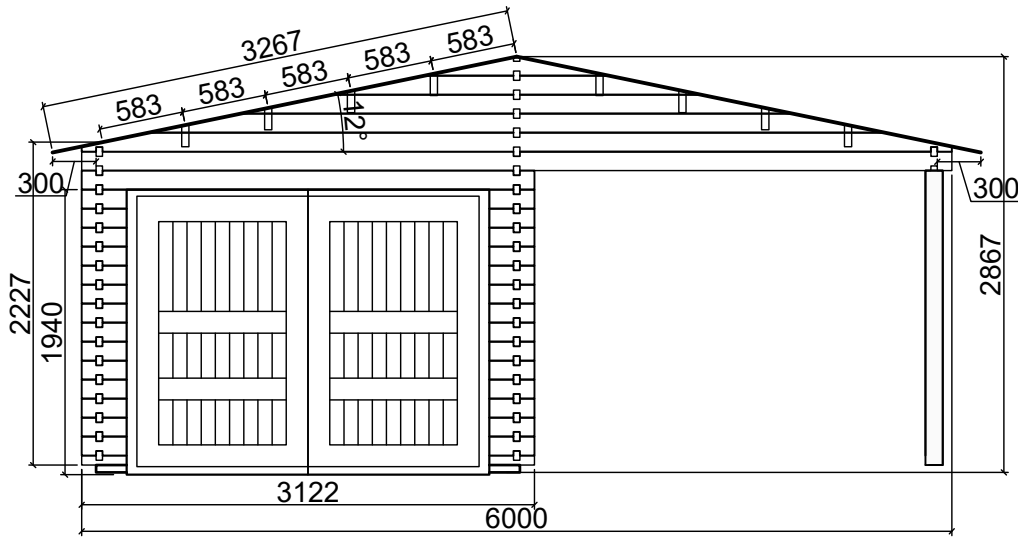


Façade B

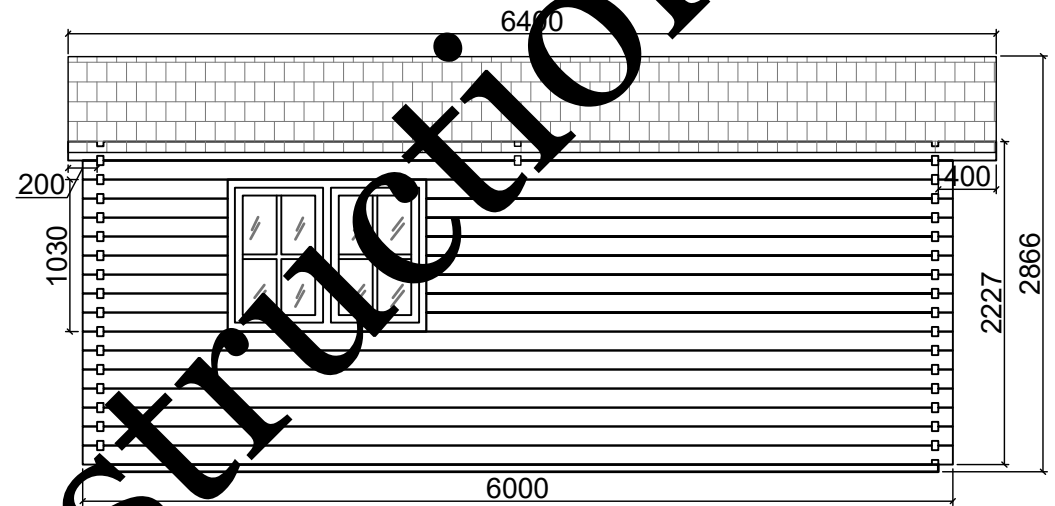

Façade C

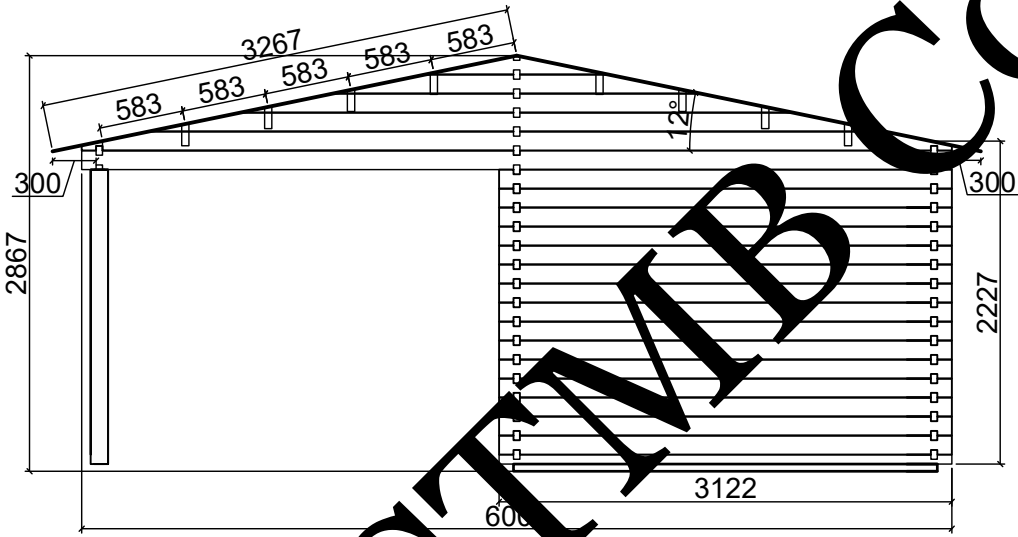

Façade 3

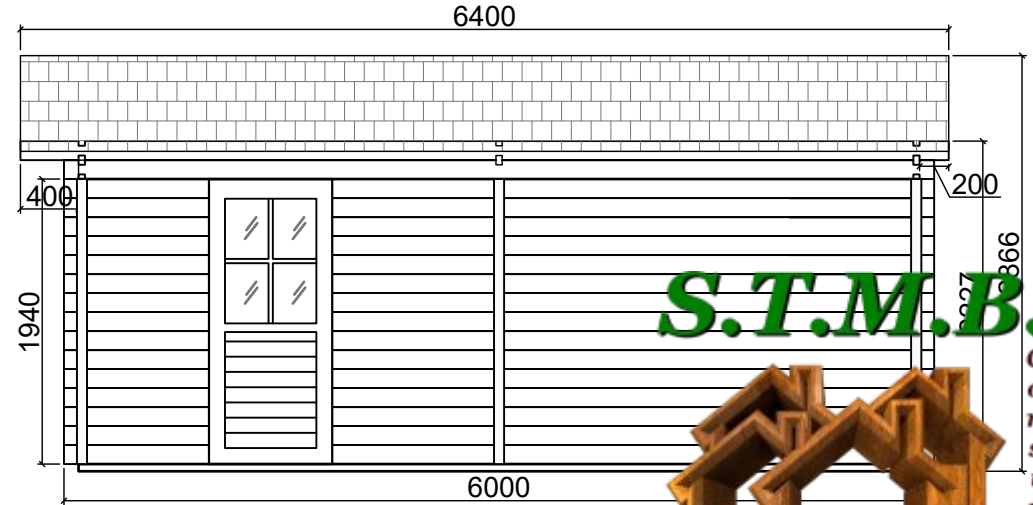

S.T.M.B

Construction

S.T.M.B.



Garage+Carport
(6x6) 44mm

Construction