


STMB Construction




CROS 19

Tikr. ---	Dare AND	1 SHEET	10 OF
--------------	-------------	------------	----------

S.T.M.B. Construction

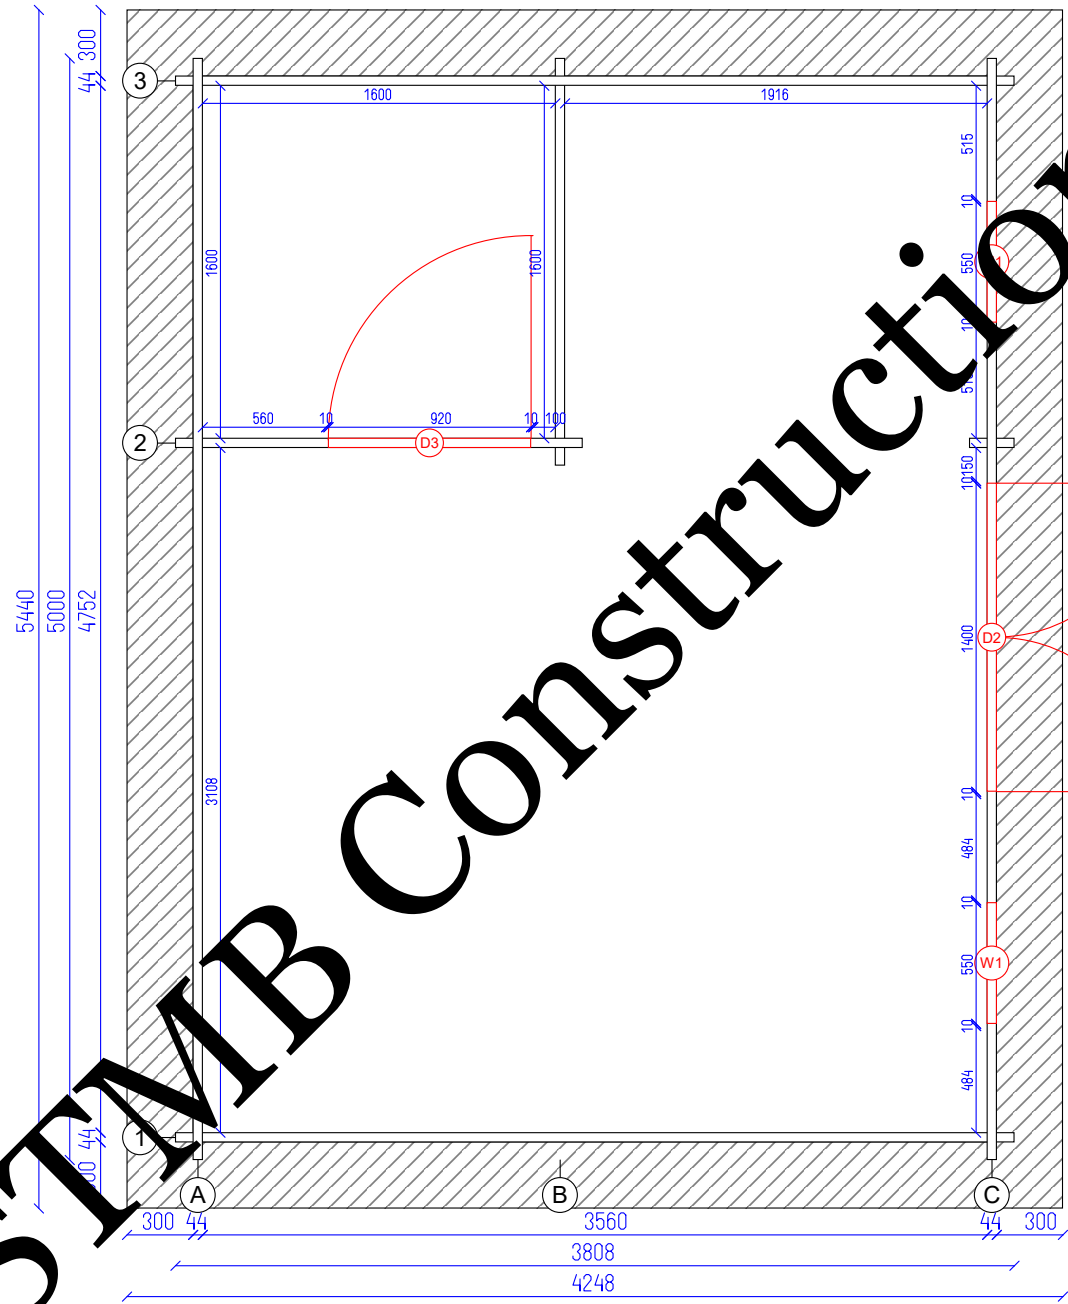

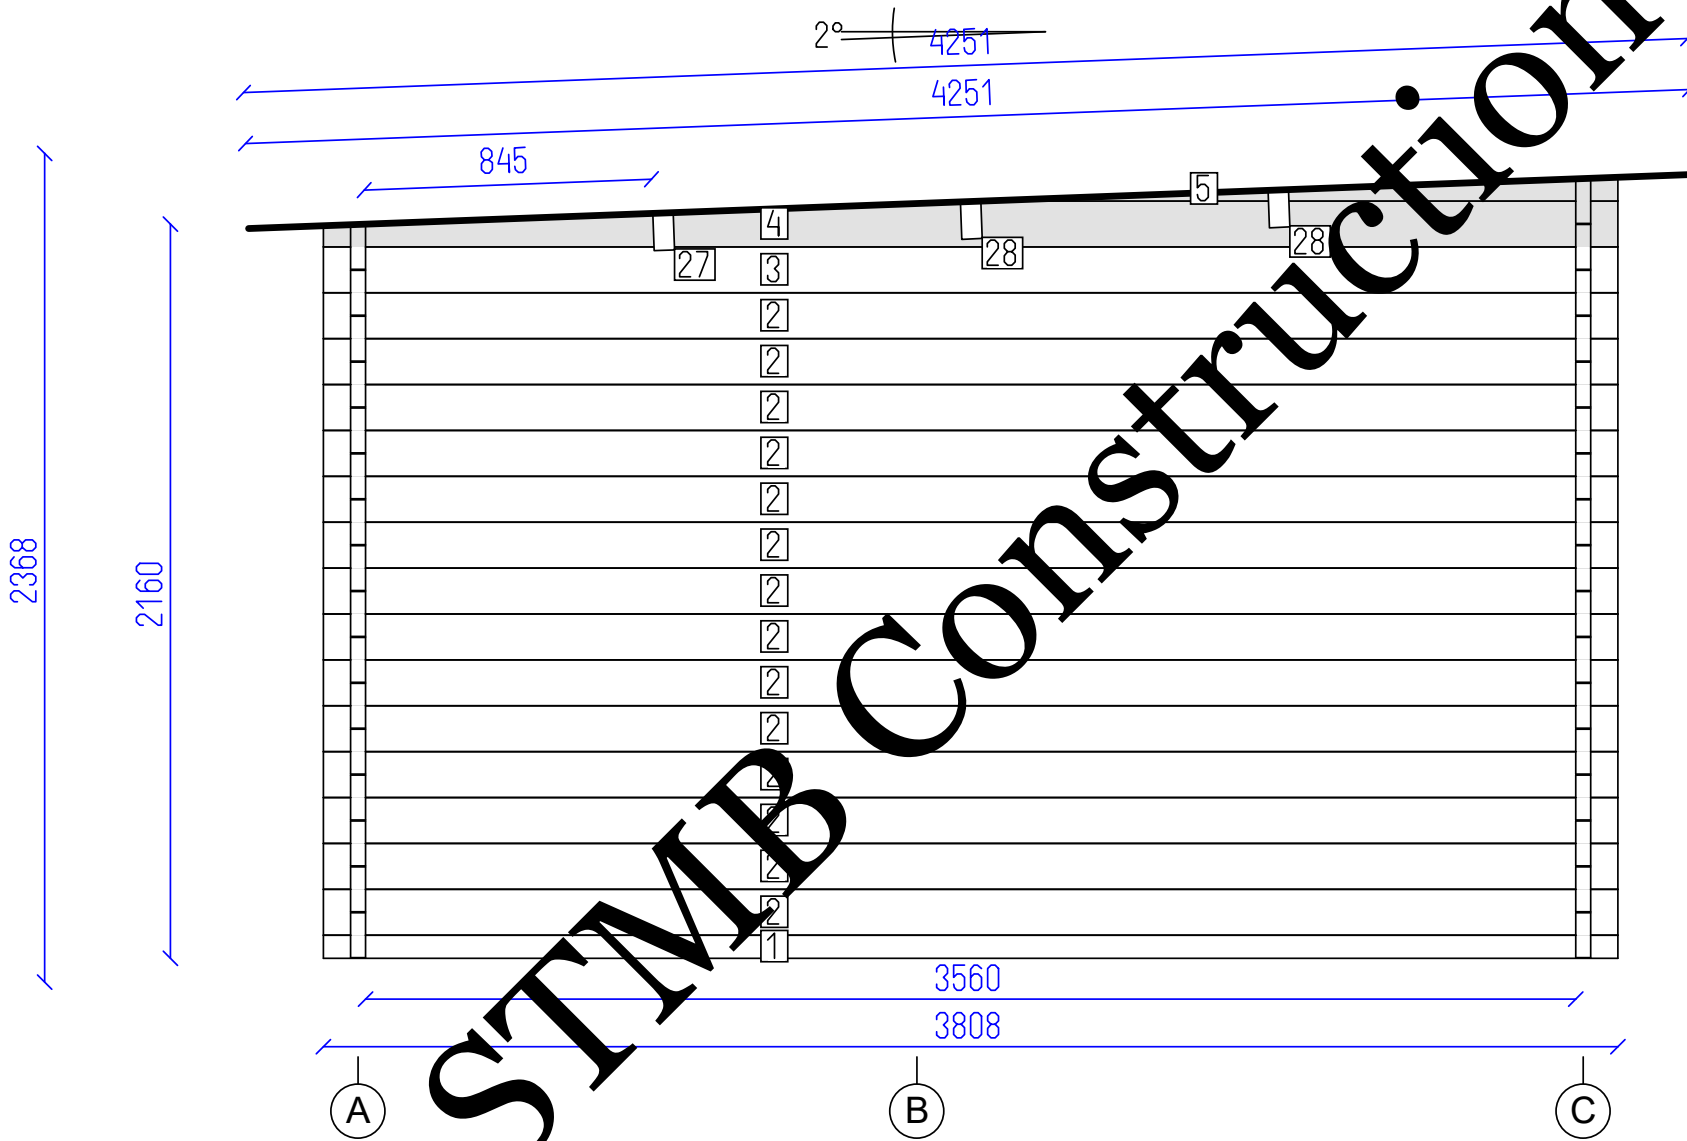


DETAILS

N	QTY
1	1
2	14
3	1
4	1
5	1
27	1
28	2

LIST OF ELEMENTS

- 1. Wall 68x44x3808
 - 2. Wall 135x44x3808
 - 3. Wall 135x44x3808
 - 4. Wall 135x44x3808
 - 5. Wall 70x44x1864
 - 27. Roof beam 140x70x5440
 - 28. Roof beam 140x70x5440
- Total 10.90 m²

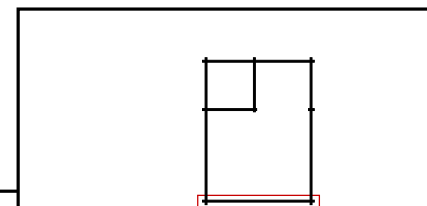

CROS 19





Wall 1

DETAILS

N	QTY
6	15
7	1

LIST OF ELEMENTS

6. Wall 135x44x5000
 7. Wall 135x44x5440
 Total 10.86 m²

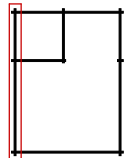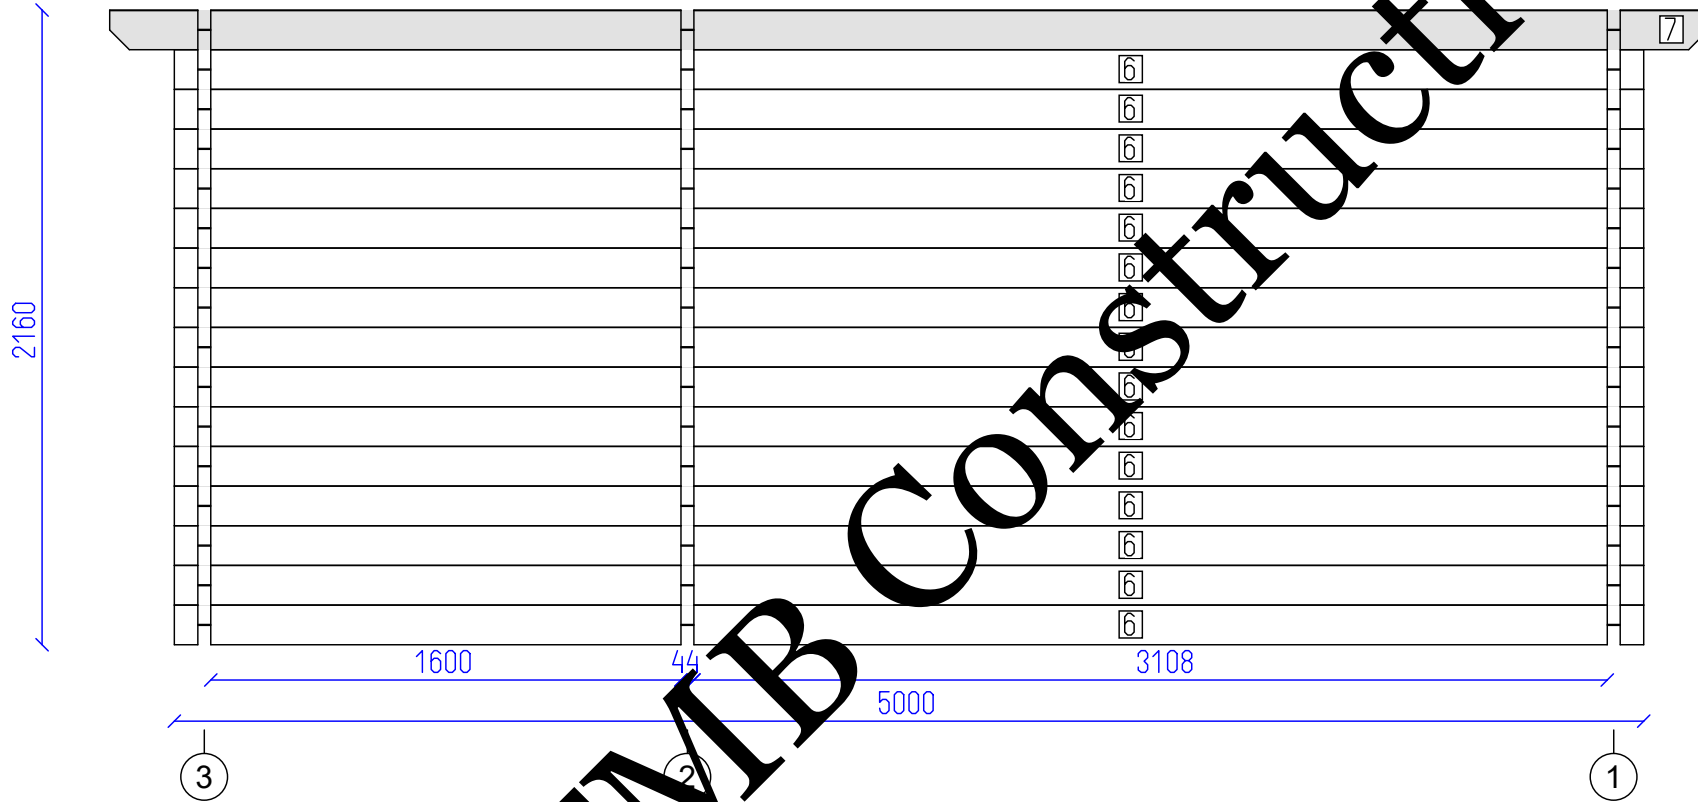

CROS 19

Wall A

Tikr.


Dare
AND

4
SHEET

10
OF



2368
2160

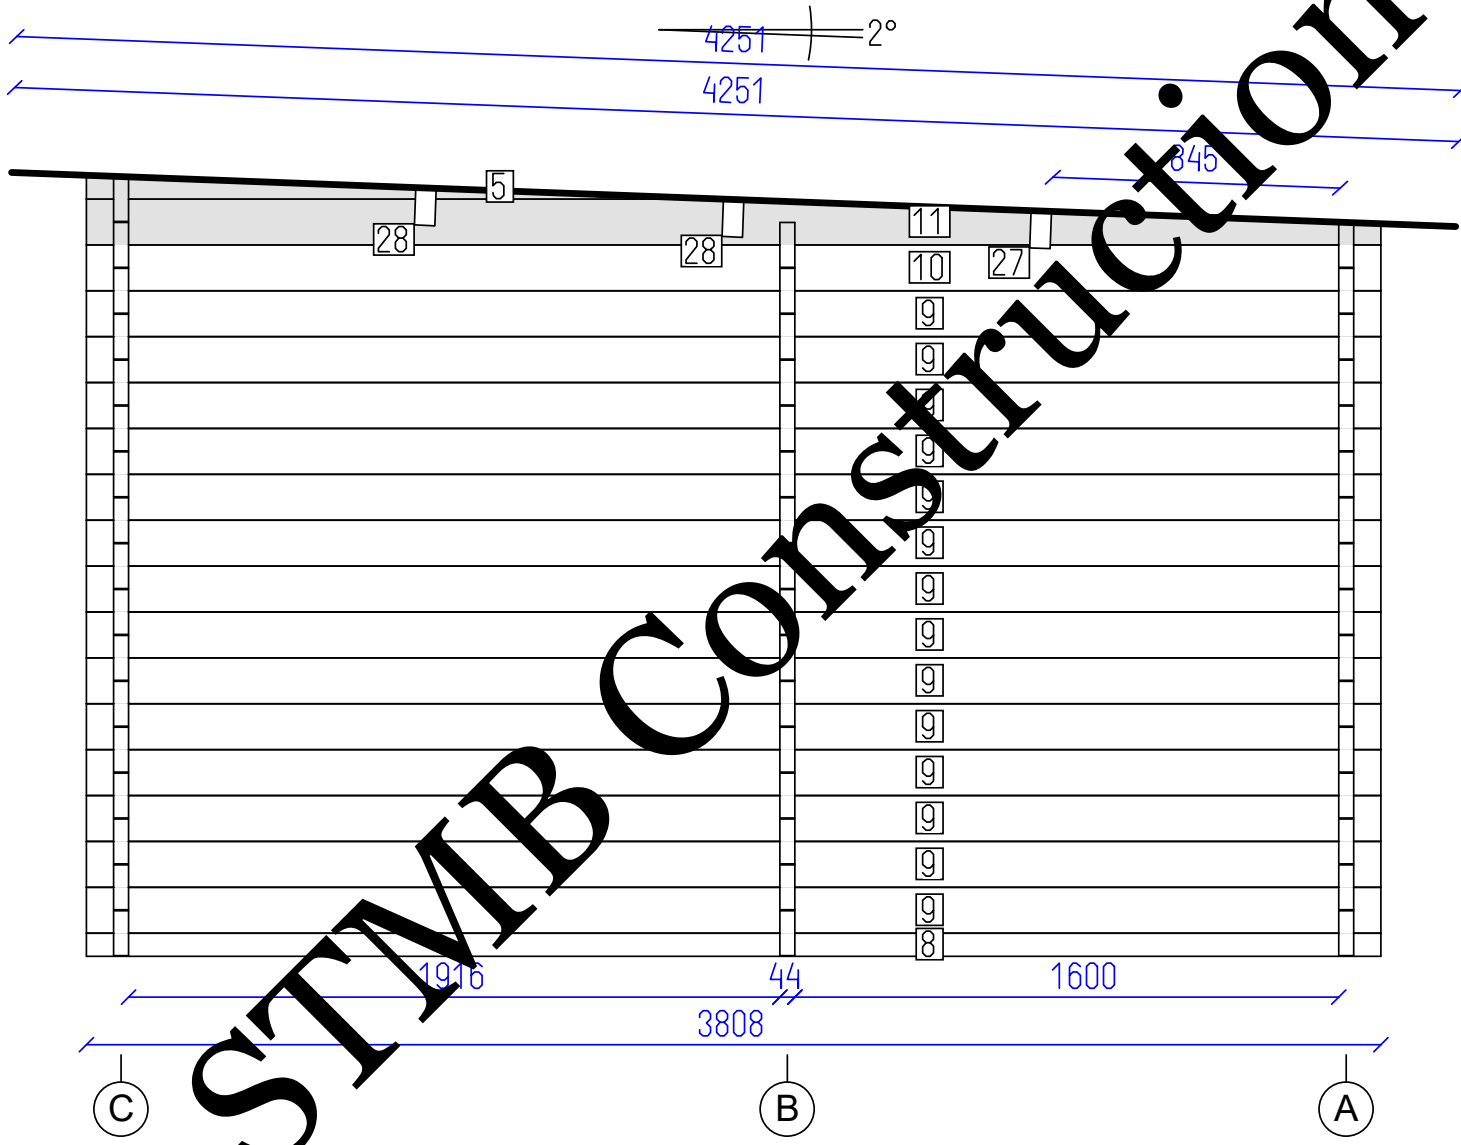


DETAILS

N	QTY
8	1
9	14
10	1
11	1
5	1
27	1
28	2

LIST OF ELEMENTS

- 8. Wall 68x44x3808
 - 9. Wall 135x44x3808
 - 10. Wall 135x44x3808
 - 11. Wall 135x44x3808
 - 5. Wall 70x44x1864
 - 27. Roof beam 140x70x5440
 - 28. Roof beam 140x70x5440
- Total 10.90 m²


STMB Construction

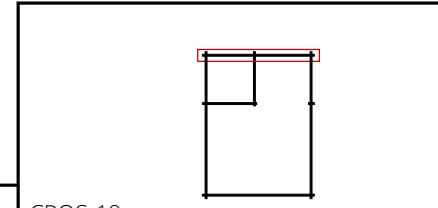

CROS 19

Wall 3



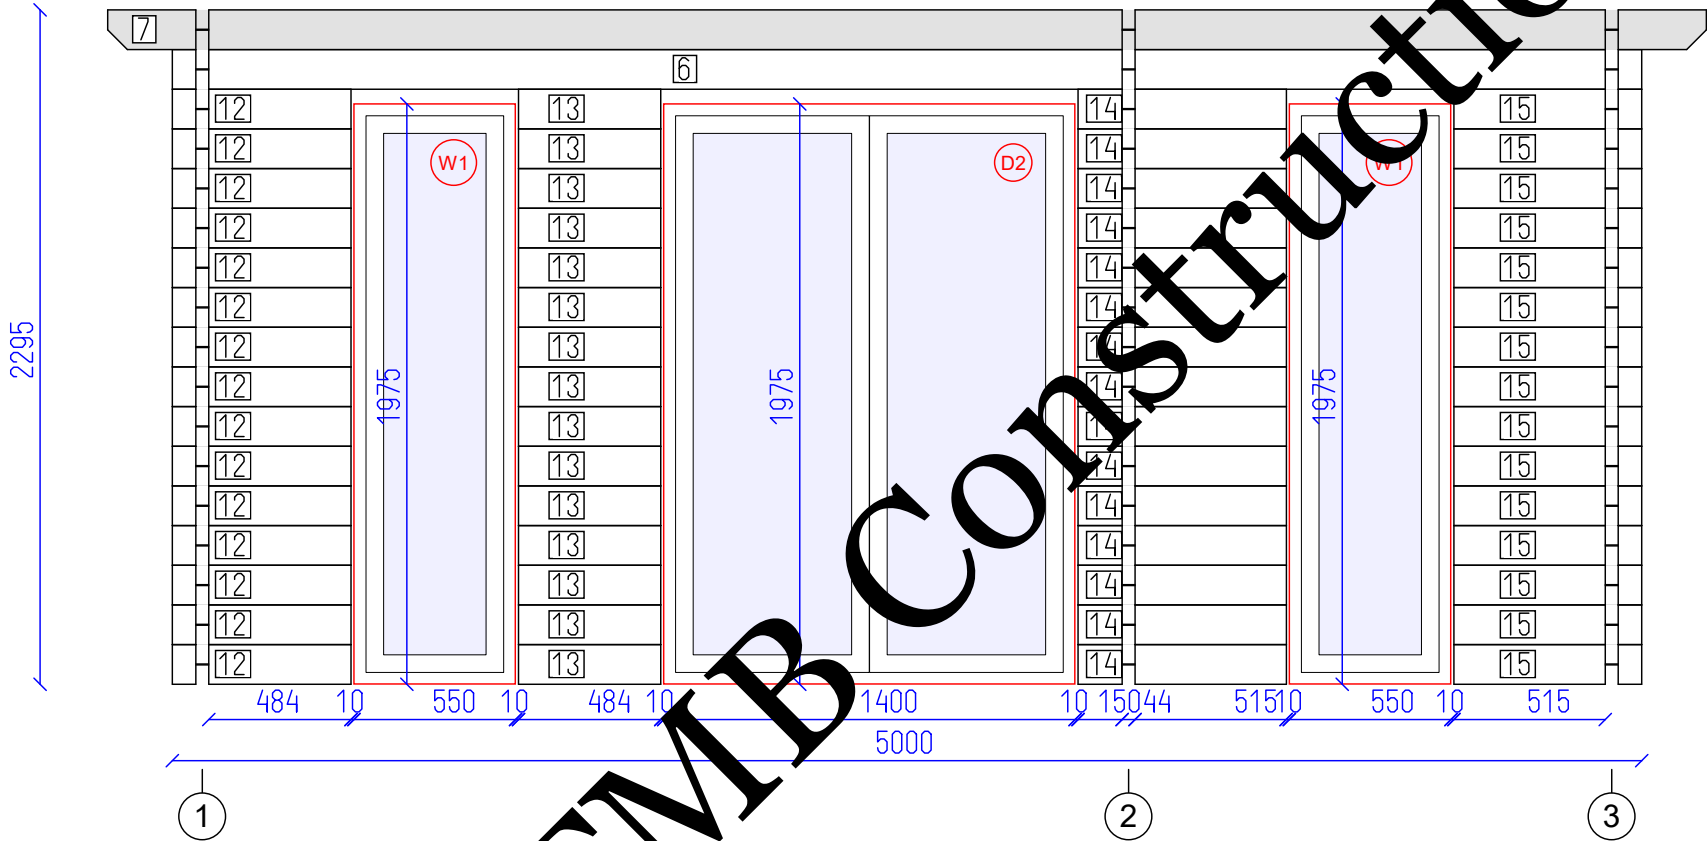



STMB Construction

DETAILS

N	QTY
12	15
13	15
14	15
15	15
6	1
7	1

- LIST OF ELEMENTS
- 12. Wall 135x44x608
 - 13. Wall 135x44x484
 - 14. Wall 135x44x709
 - 15. Wall 135x44x639
 - 6. Wall 135x44x5000
 - 7. Wall 135x44x5440
- Total 6.35 m²

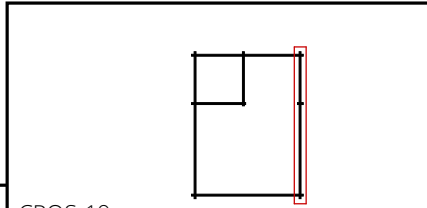

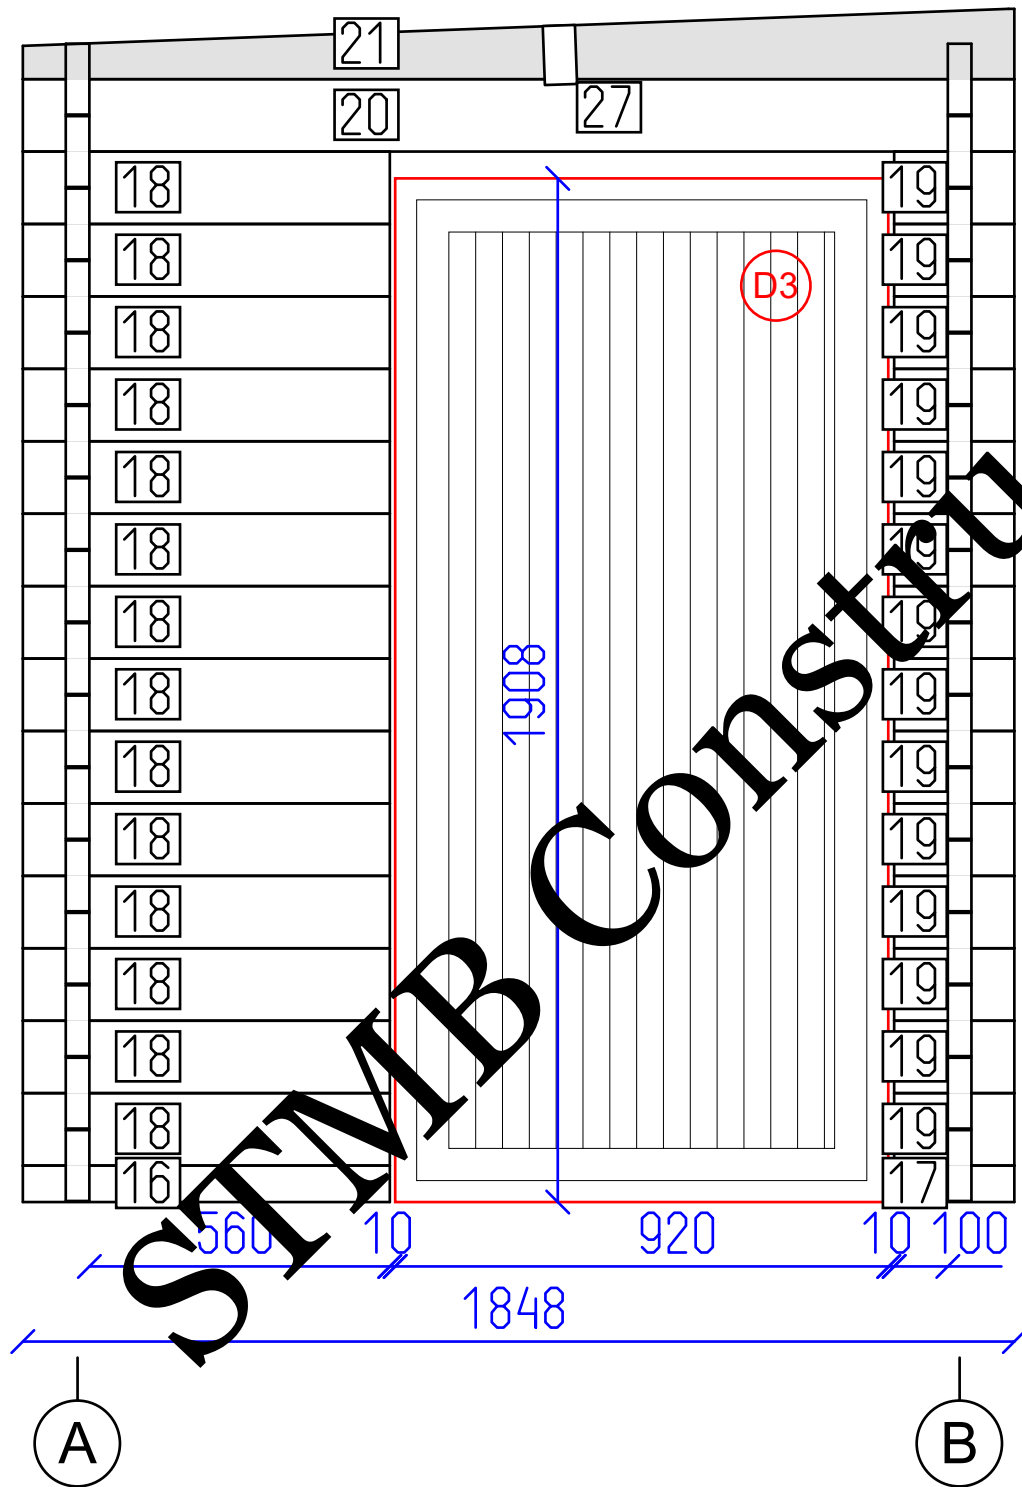


DETAILS

N	QTY
16	1
17	1
18	14
19	14
20	1
21	1
27	1

LIST OF ELEMENTS

- 16. Wall 68x44x684
 - 17. Wall 68x44x224
 - 18. Wall 135x44x684
 - 19. Wall 135x44x224
 - 20. Wall 135x44x1848
 - 21. Wall 131x44x1848
 - 27. Roof beam 140x70x5440
- Total 3.03 m²

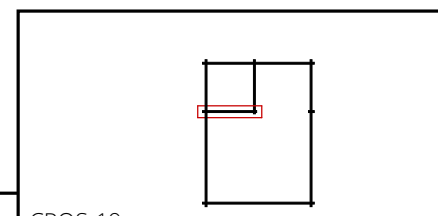

CROS 19

Wall 2




Tikr. ---

Dare AND

7

10 OF SHEET

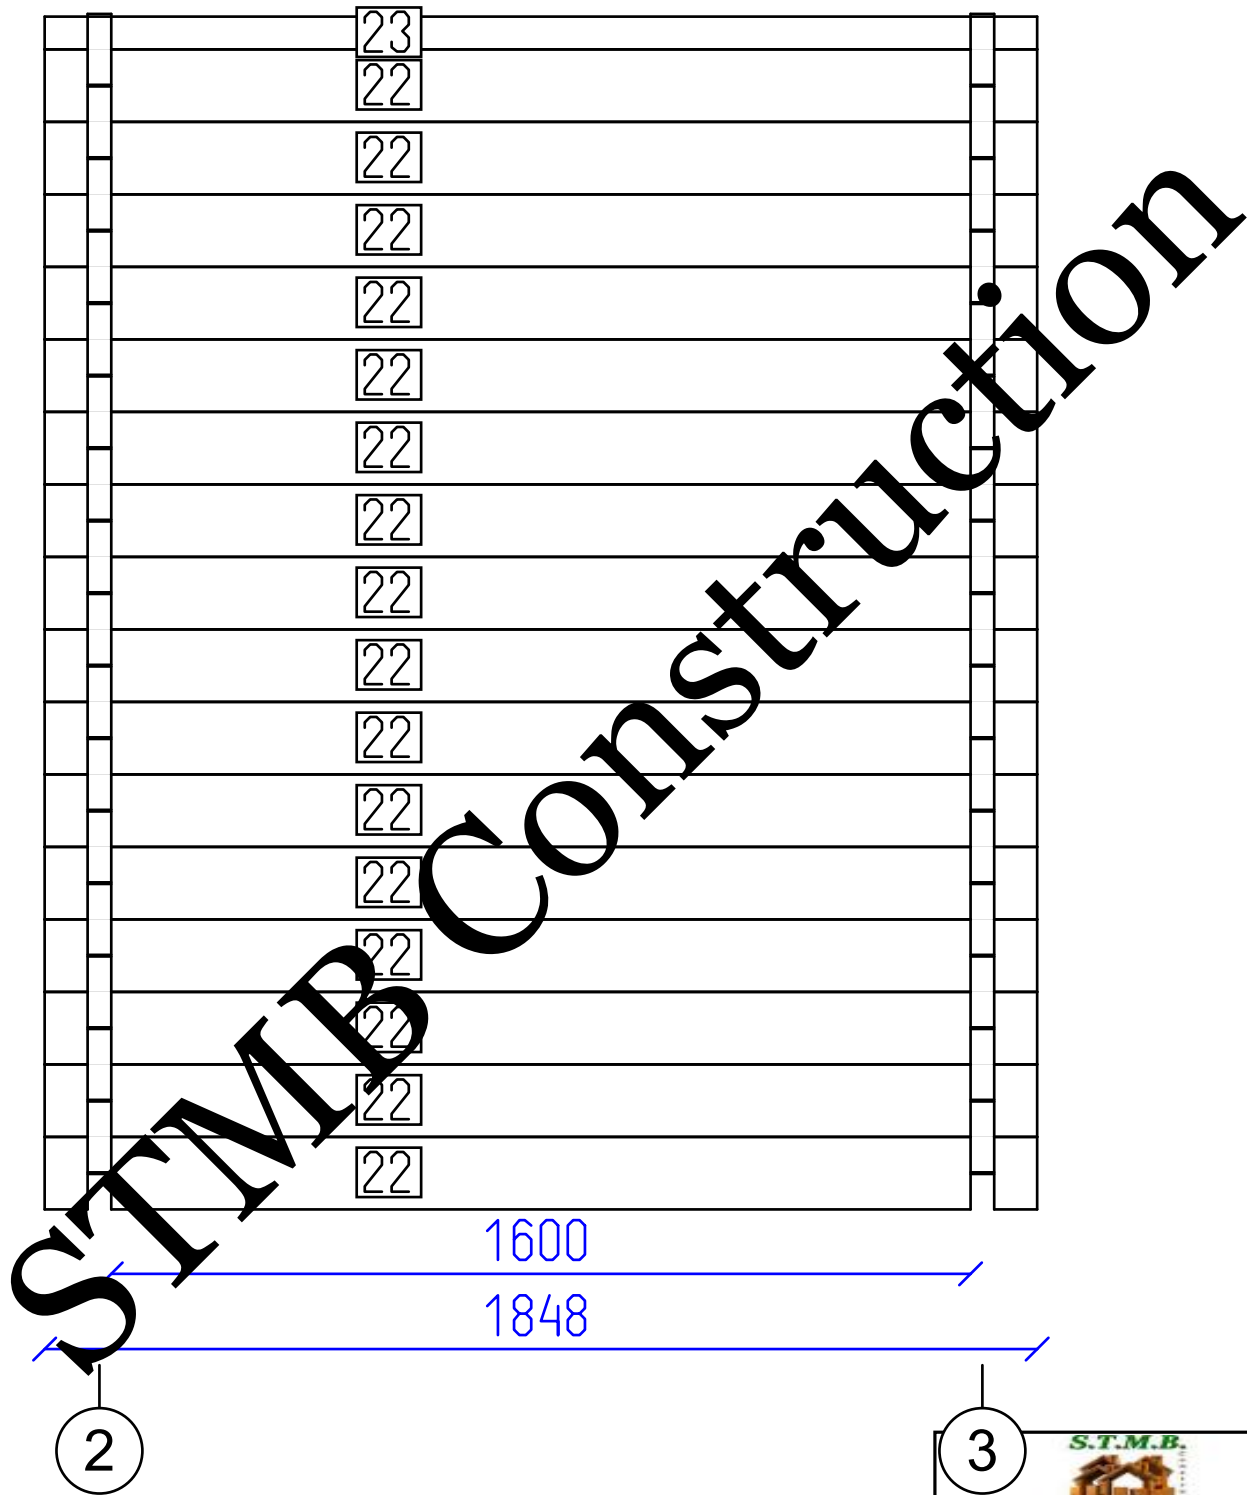


DETAILS

N	QTY
22	16
23	1

LIST OF ELEMENTS

22. Wall 135x44x1848
 23. Wall 61x44x1848
 Total 4.10 m²


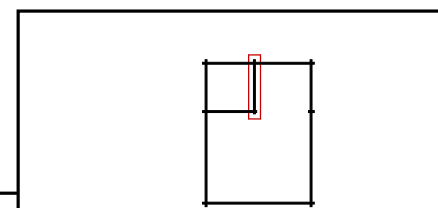


CROS 19

Wall B



S.T.M.B. Construction

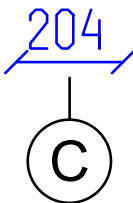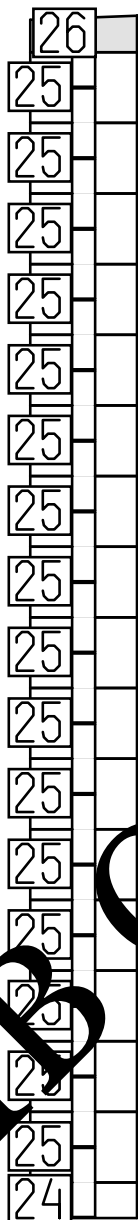


DETAILS

N	QTY
24	1
25	16
26	1

LIST OF ELEMENTS

- 24. Wall 68x44x204
- 25. Wall 135x44x204
- 26. Wall 70x44x204
- Total 0.47 m²

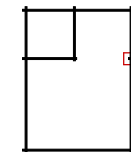

CROS 19



Wall 2

Tikr.

Dare
AND

9

10

SHEET OF

S.T.M.B. Construction

