


**STMB Construction**

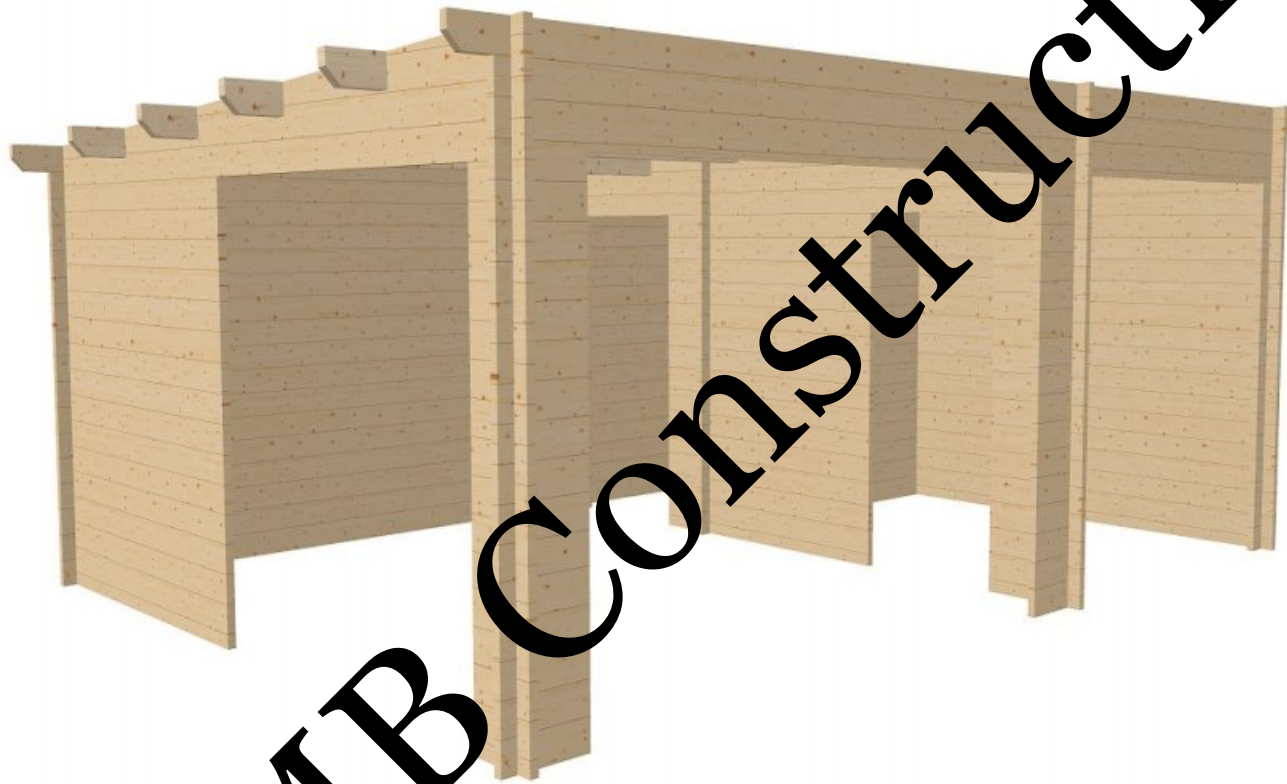


**S.T.M.B.**



		AMBERT 30	
Tikr. ---	Dare AND	1 SHEET	9 OF


# STAMB Construction

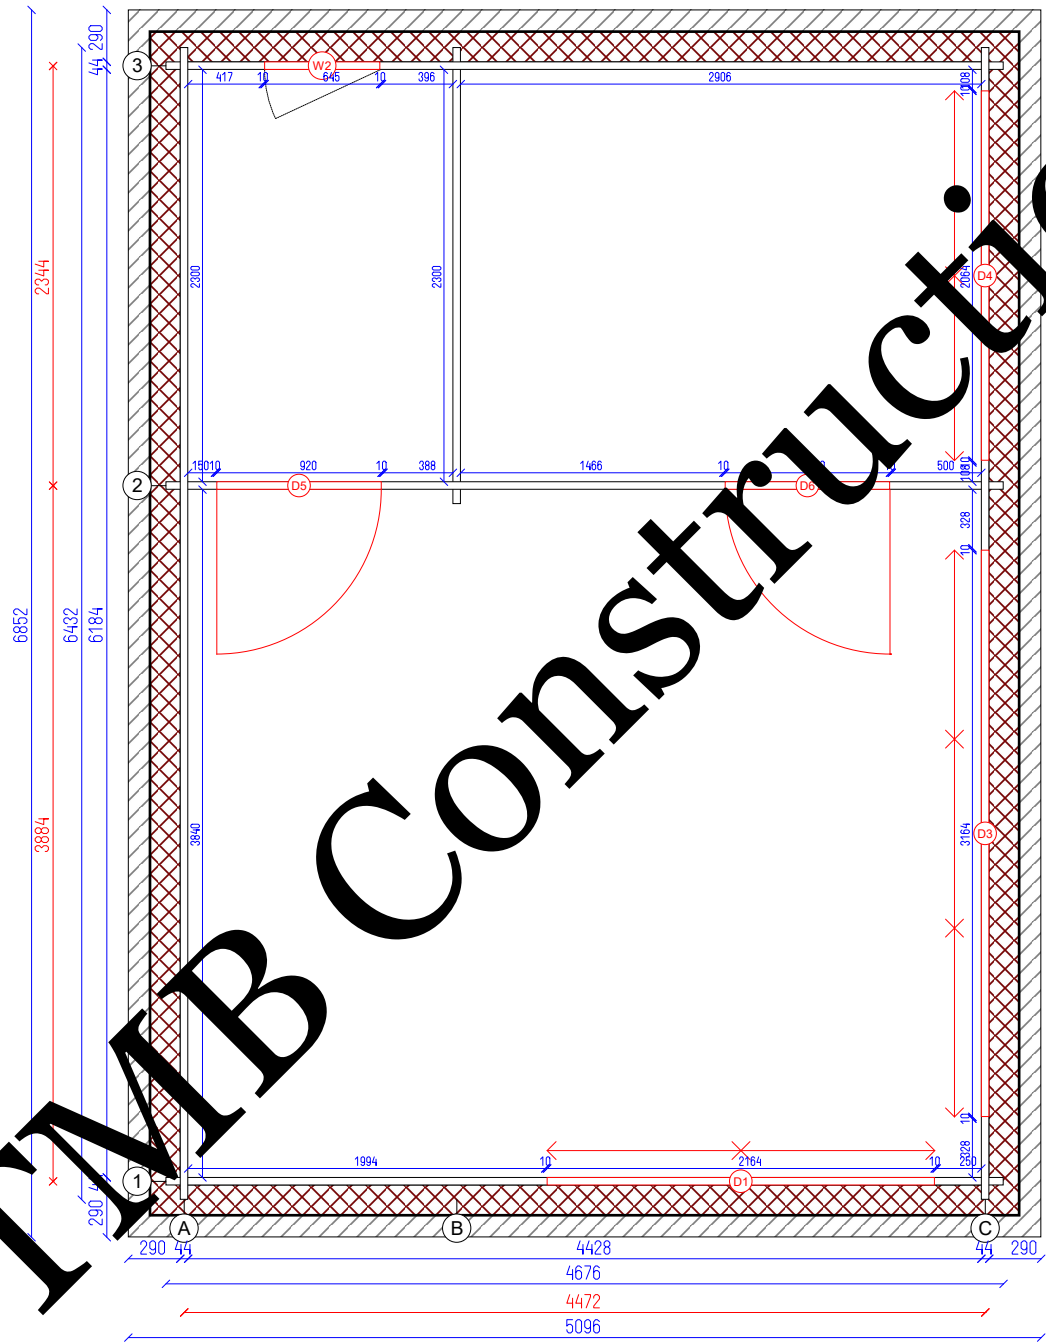

**S.T.M.B.**



AMBERT 30		Tikr.	Dare	2	9
Ground plan		---	AND	SHEET	OF

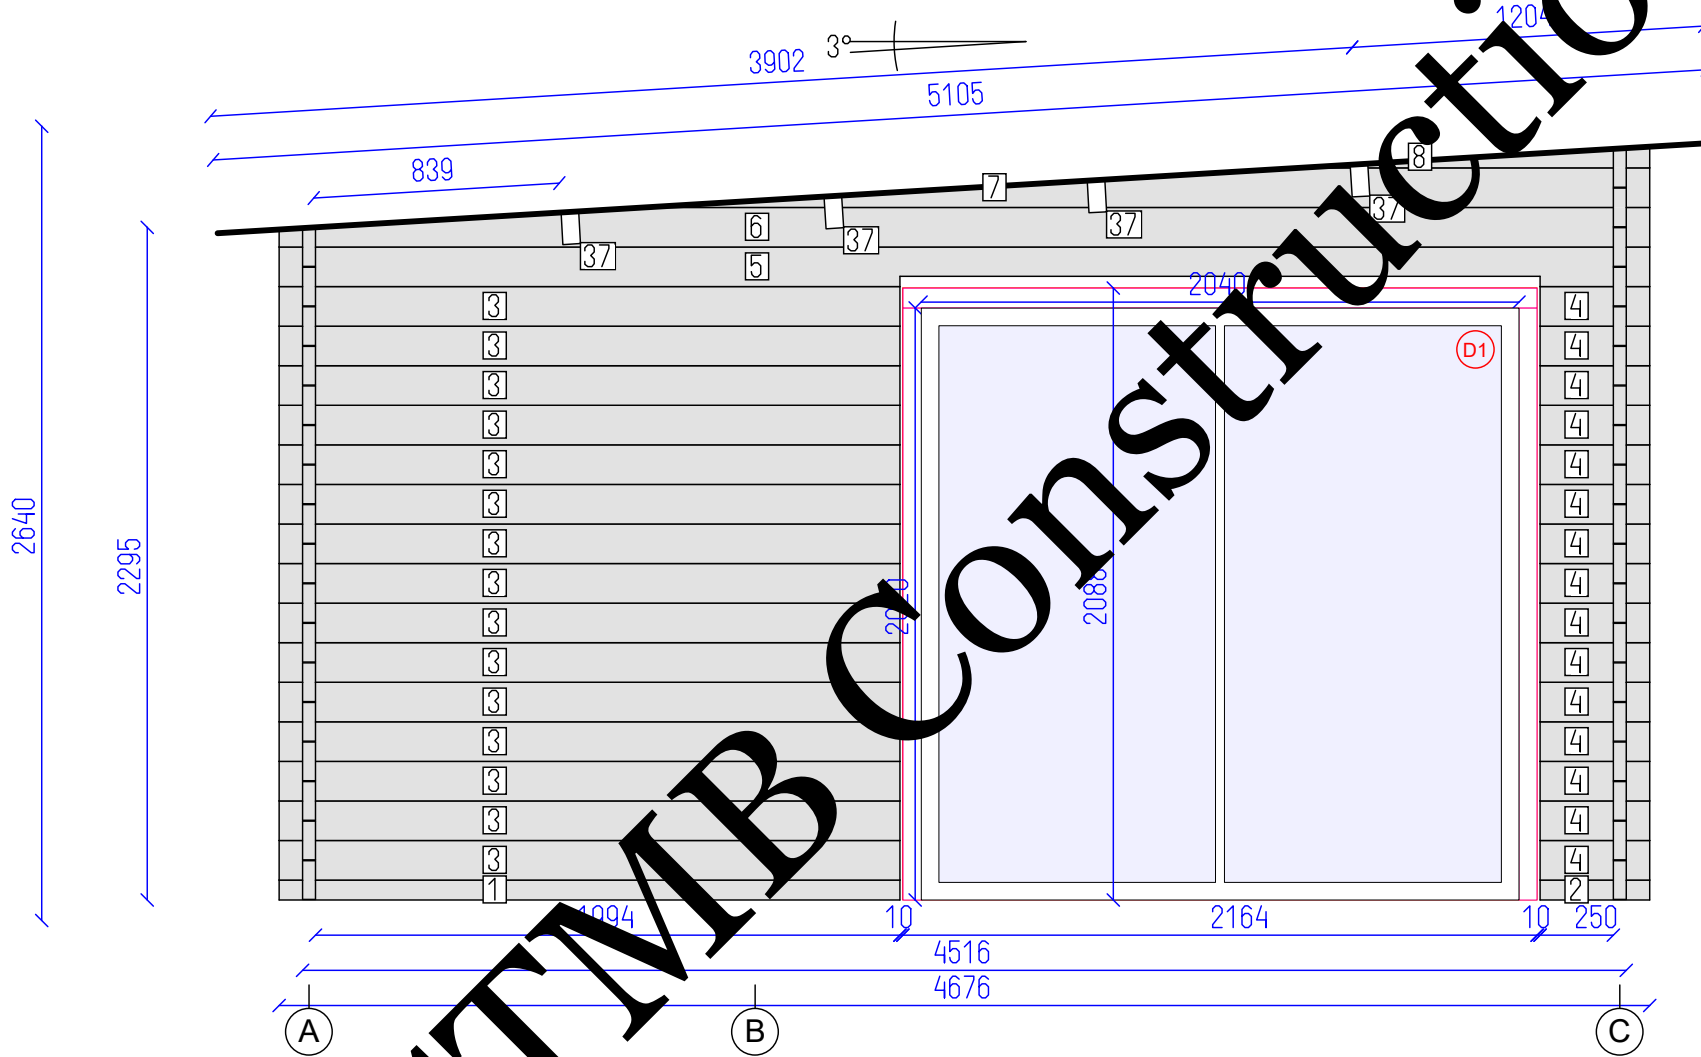

DETAILS

N	QTY
1	1
2	1
3	15
4	15
5	1
6	1
7	1
8	1
37	4


LIST OF ELEMENTS

- 1. Wall 68x44x2118
  - 2. Wall 68x44x374
  - 3. Wall 135x44x2118
  - 4. Wall 135x44x374
  - 5. Wall 135x44x4676
  - 6. Wall 135x44x4676
  - 7. Wall 135x44x3430
  - 8. Wall 72x44x1196
  - 37. Roof beam 140x70x4474
- Total 9.53 m<sup>2</sup>

**S.T.M.B.**



C  
o  
n  
s  
t  
r  
u  
c  
t  
i  
o  
n

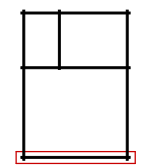

AMBERT 30


Wall 1

DETAILS

N	QTY
9	16
10	16
11	1
12	1

LIST OF ELEMENTS


- 9. Wall 135x44x3986
- 10. Wall 135x44x2446
- 11. Wall 135x44x4196
- 12. Wall 135x44x2656
- Total 14.82 m<sup>2</sup>

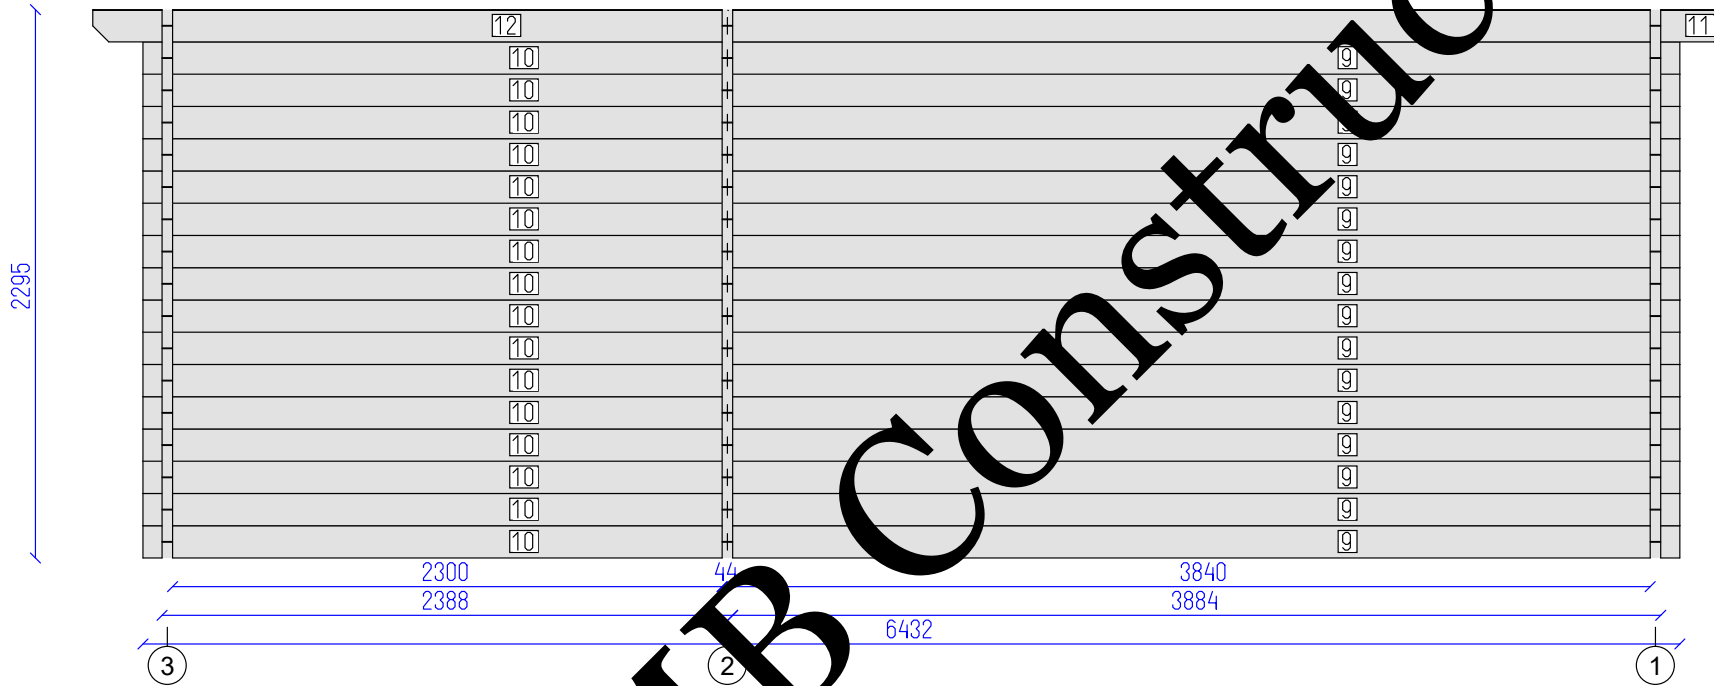

**S.T.M.B.**



C  
o  
n  
s  
t  
r  
u  
c  
t  
i  
o  
n

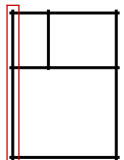

AMBERT 30


Wall A

Tikr.  
---

Dare  
AND

4  
SHEET

9  
OF

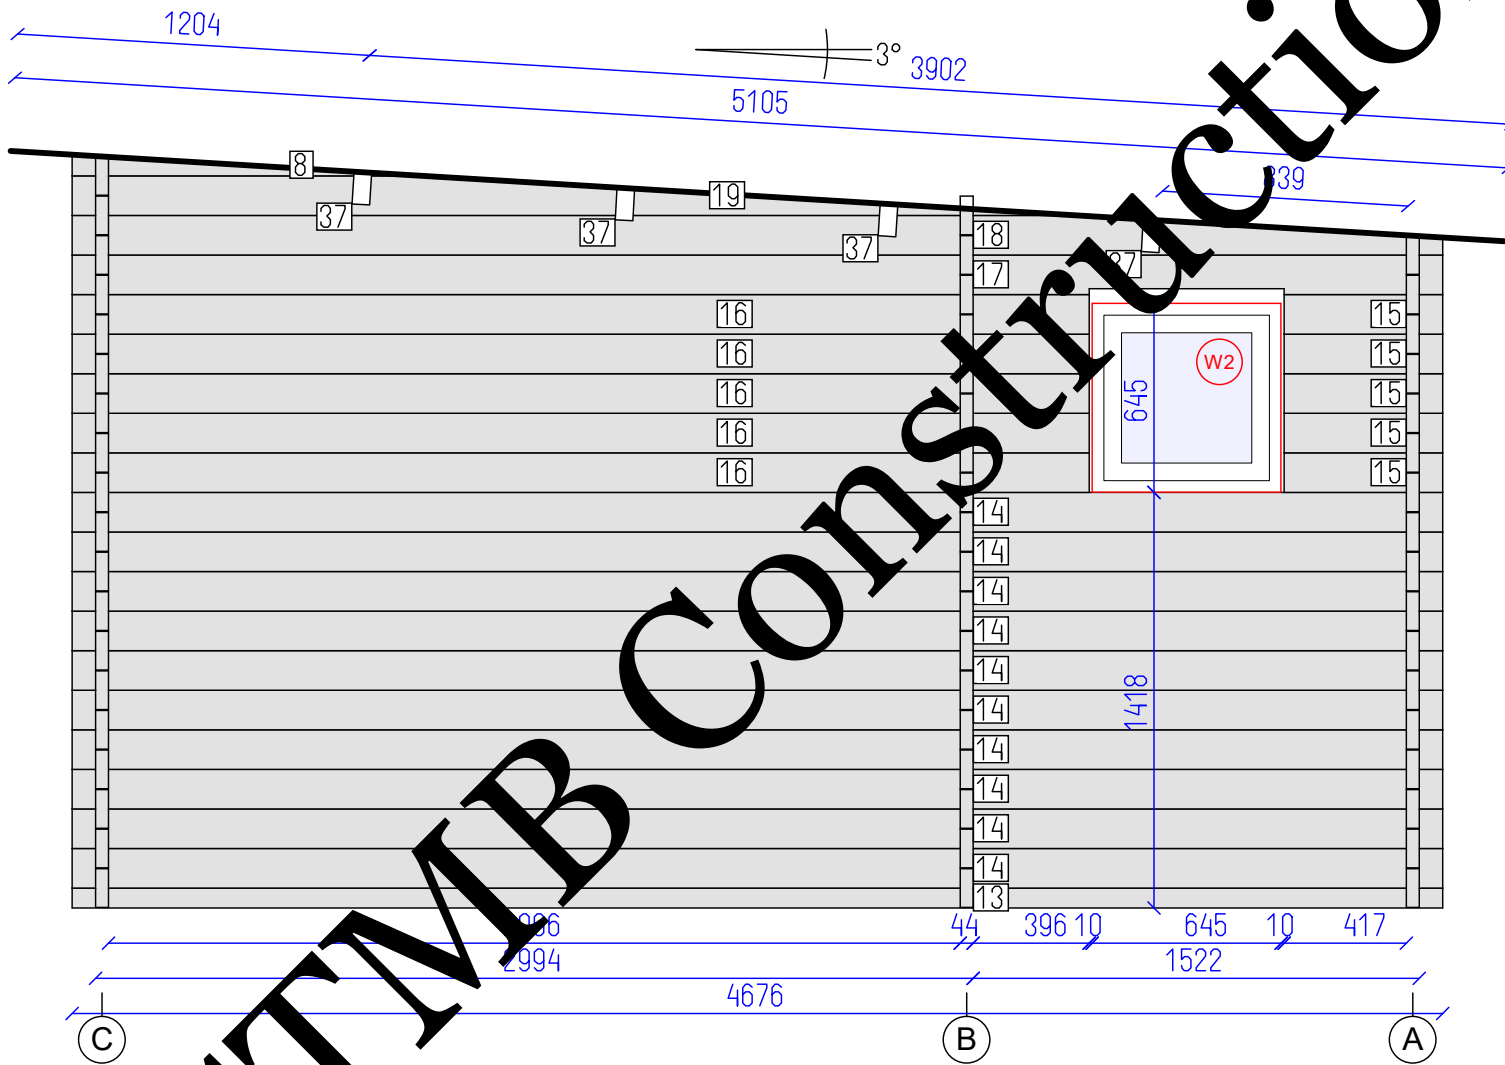


DETAILS

N	QTY
13	1
14	10
15	5
16	5
17	1
18	1
19	1
8	1
37	4

LIST OF ELEMENTS

- 13. Wall 68x44x4676
  - 14. Wall 135x44x4676
  - 15. Wall 135x44x541
  - 16. Wall 135x44x3470
  - 17. Wall 135x44x4676
  - 18. Wall 135x44x4676
  - 19. Wall 135x44x3430
  - 8. Wall 72x44x1196
  - 37. Roof beam 140x70x4474
- Total 13.66 m<sup>2</sup>

**S.T.M.B.**

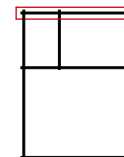

AMBERT 30

Wall 3

Tikr. ---

Dare AND

5 SHEET

9 OF


DETAILS

N	QTY
20	15
21	15
22	15
23	1
24	1
25	1
26	1
27	1
9	2
10	2
11	1
12	1


LIST OF ELEMENTS

- 20. Wall 135x44x452
  - 21. Wall 135x44x480
  - 22. Wall 135x44x232
  - 23. Wall 135x44x452
  - 24. Wall 32x44x3184
  - 25. Wall 135x44x480
  - 26. Wall 32x44x2084
  - 27. Wall 135x44x232
  - 9. Wall 135x44x3986
  - 10. Wall 135x44x2446
  - 11. Wall 135x44x4196
  - 12. Wall 135x44x2656
- Total 5.34 m<sup>2</sup>

**S.T.M.B.**

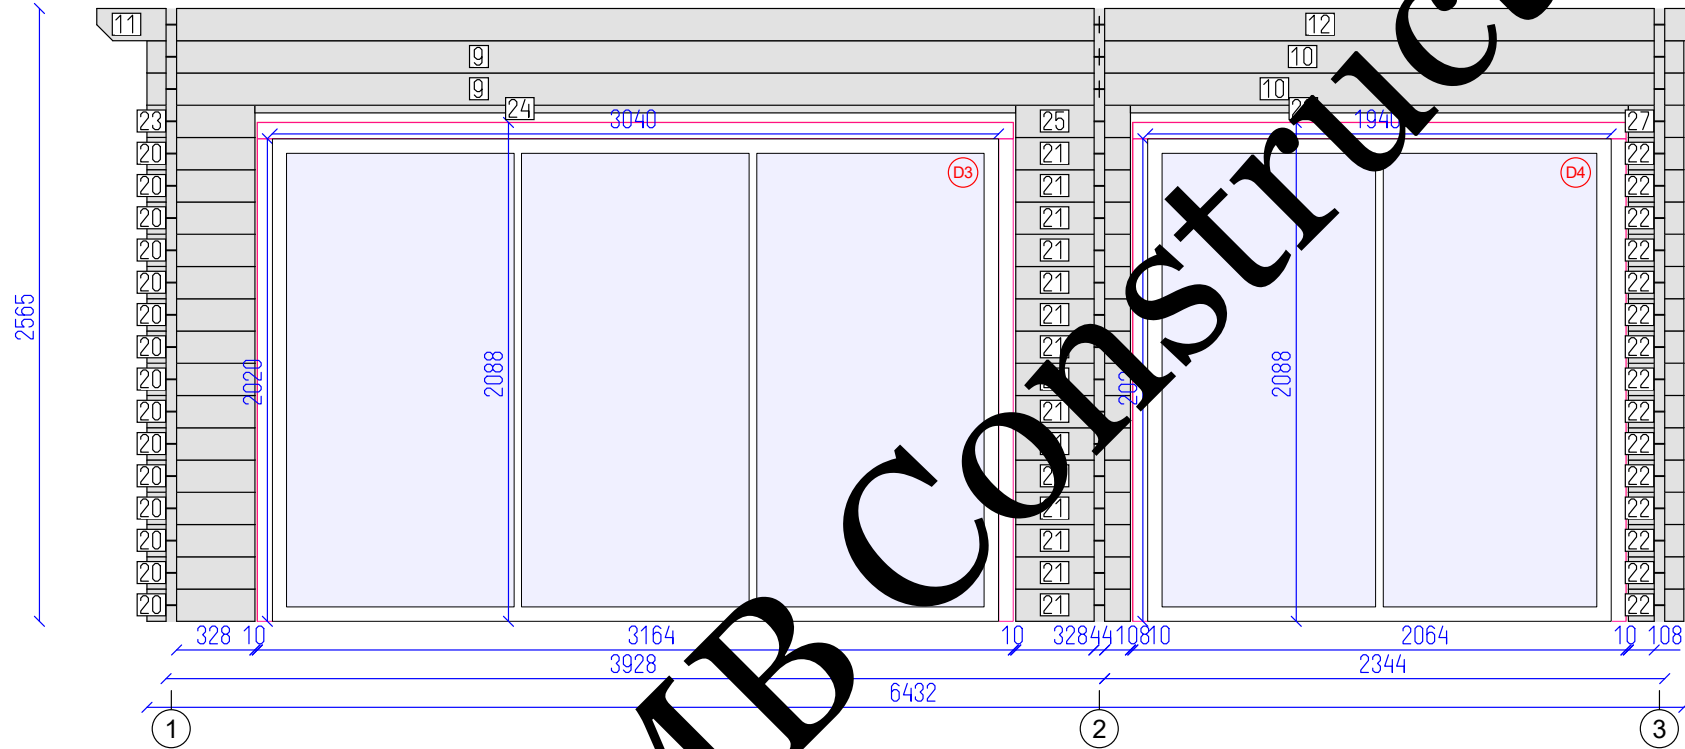

S.T.M.B. Construction

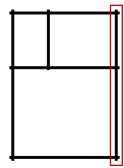

AMBERT 30


Wall C

Tikr.  
---

Dare  
AND

6  
SHEET


9  
OF

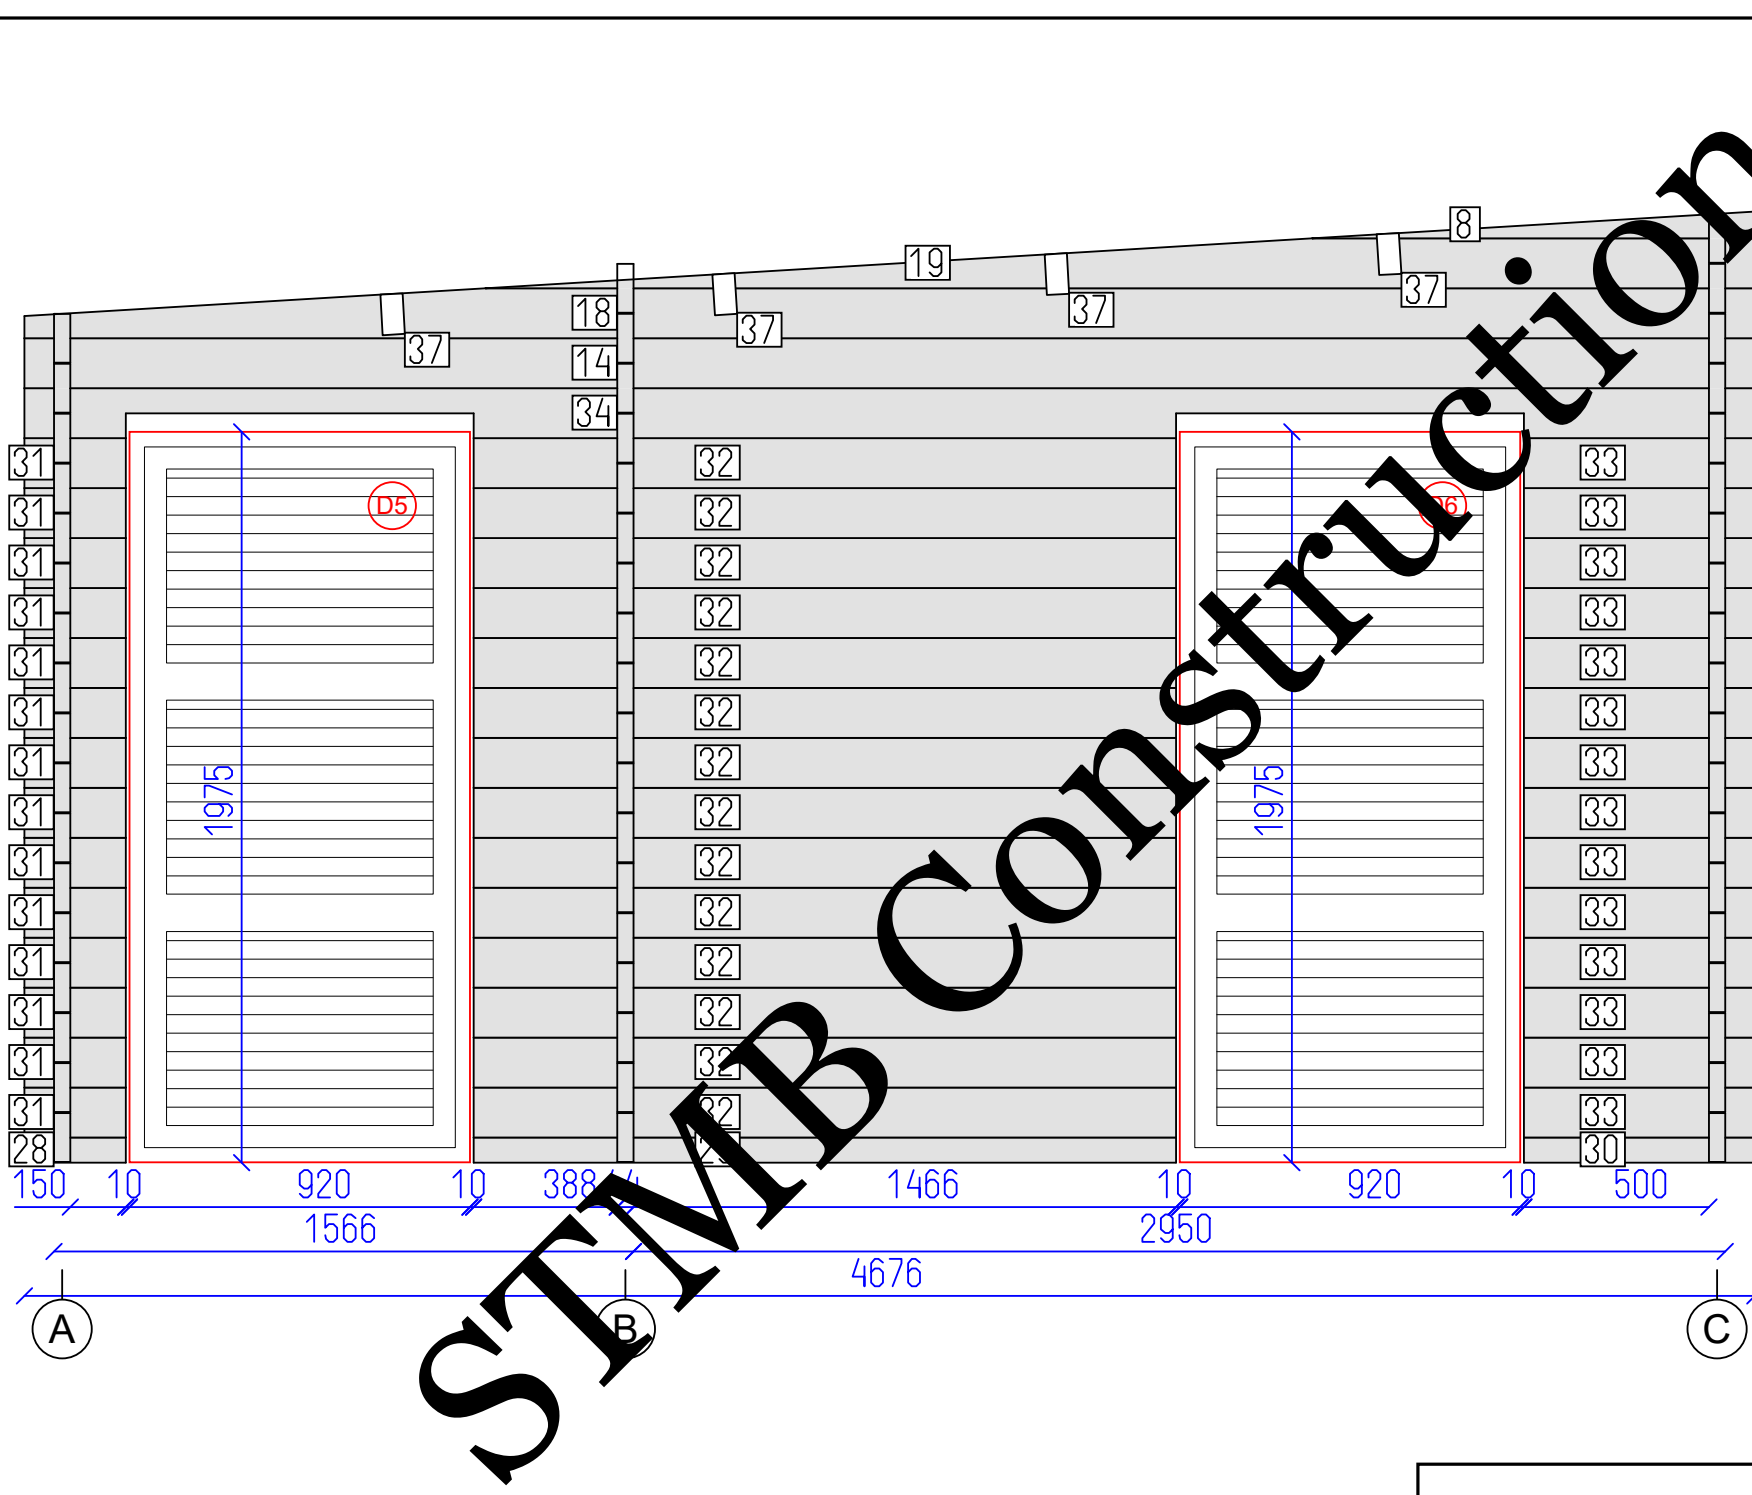


DETAILS

N	QTY
28	1
29	1
30	1
31	14
32	14
33	14
34	1
14	1
18	1
19	1
8	1
37	4

- LIST OF ELEMENTS
- 28. Wall 68x44x274
  - 29. Wall 68x44x1898
  - 30. Wall 68x44x624
  - 31. Wall 135x44x274
  - 32. Wall 135x44x1898
  - 33. Wall 135x44x624
  - 34. Wall 135x44x4676
  - 14. Wall 135x44x4676
  - 18. Wall 135x44x4676
  - 19. Wall 135x44x3430
  - 8. Wall 72x44x1196
  - 37. Roof beam 140x70x4474
- Total 10.42 m<sup>2</sup>

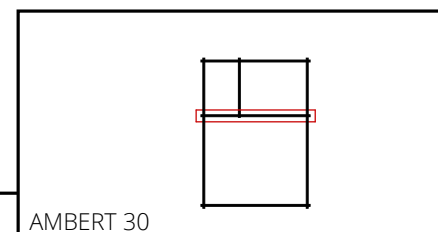

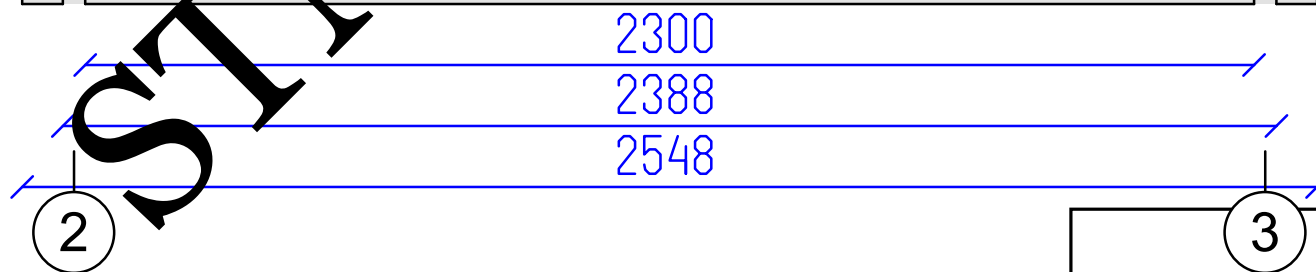

DETAILS

N	QTY
35	17
36	1


LIST OF ELEMENTS

35. Wall 135x44x2548  
 36. Wall 92x44x2548  
 Total 6.08 m<sup>2</sup>

**S.T.M.B.**



C  
o  
n  
s  
t  
r  
u  
c  
t  
i  
o  
n

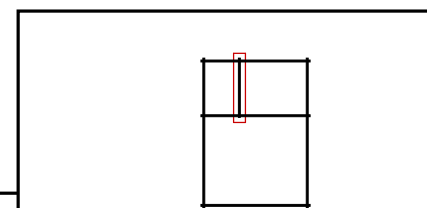

AMBERT 30

Wall B

Tikr.  
---


Dare  
AND

8  
SHEET

9  
OF



**S.T.M.B. Construction**

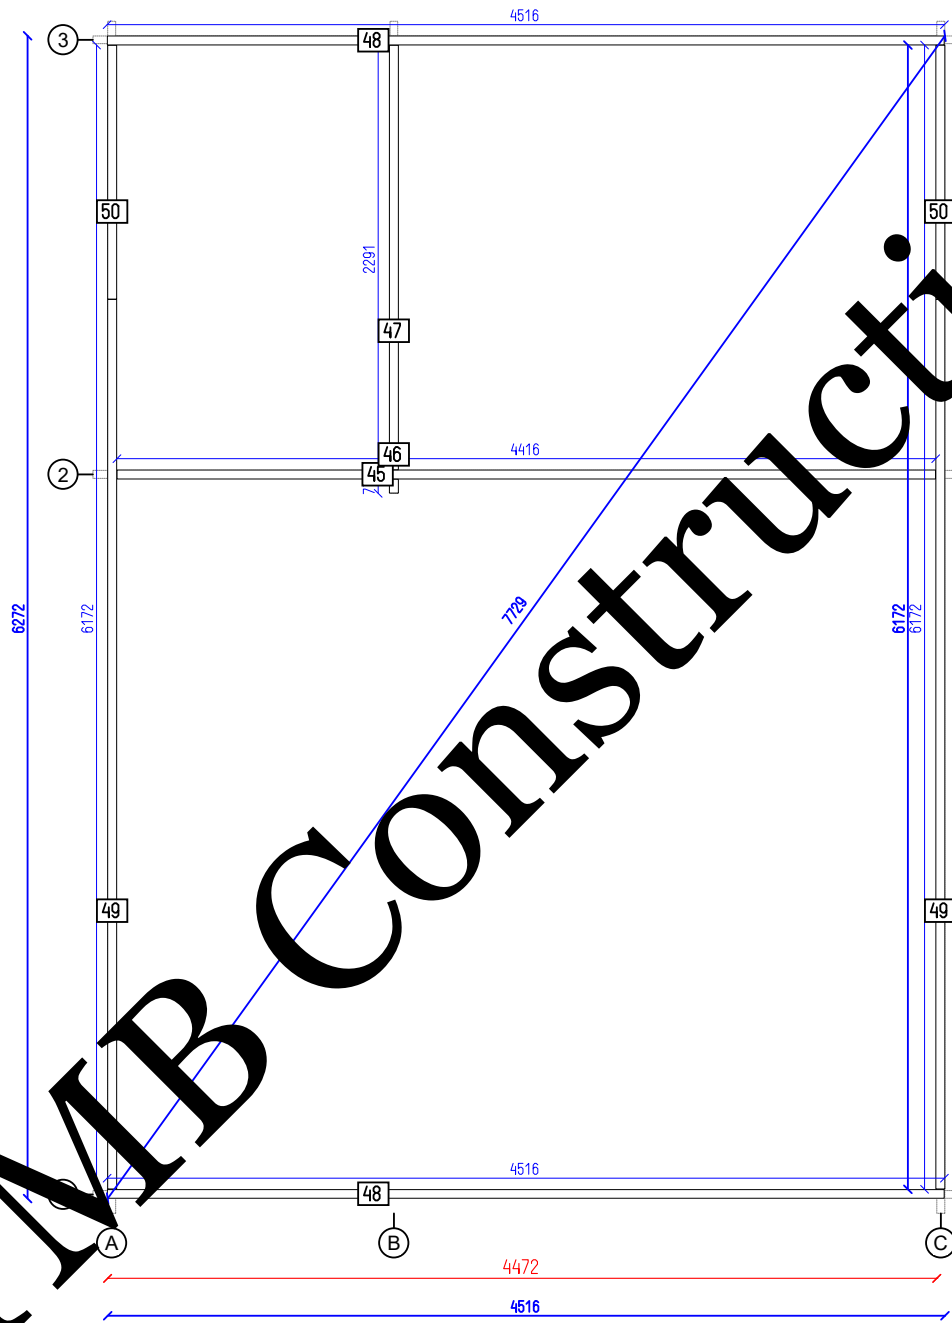

**S.T.M.B.**



C  
o  
n  
s  
t  
r  
u  
c  
t  
i  
o  
n

AMBERT 30		Tikr.	Dare	9	9
Flr. bearers pl.		---	AND	SHEET	OF