



CANOPUS 39




Thickness	Project name	Project ID	Date	Page
-	CANOPUS 39	-	2025-01	2



Thickness	Project name	Project ID	Date	Page
-	CANOPUS 39	-	2025-01	3

Ground floor plan


1:65

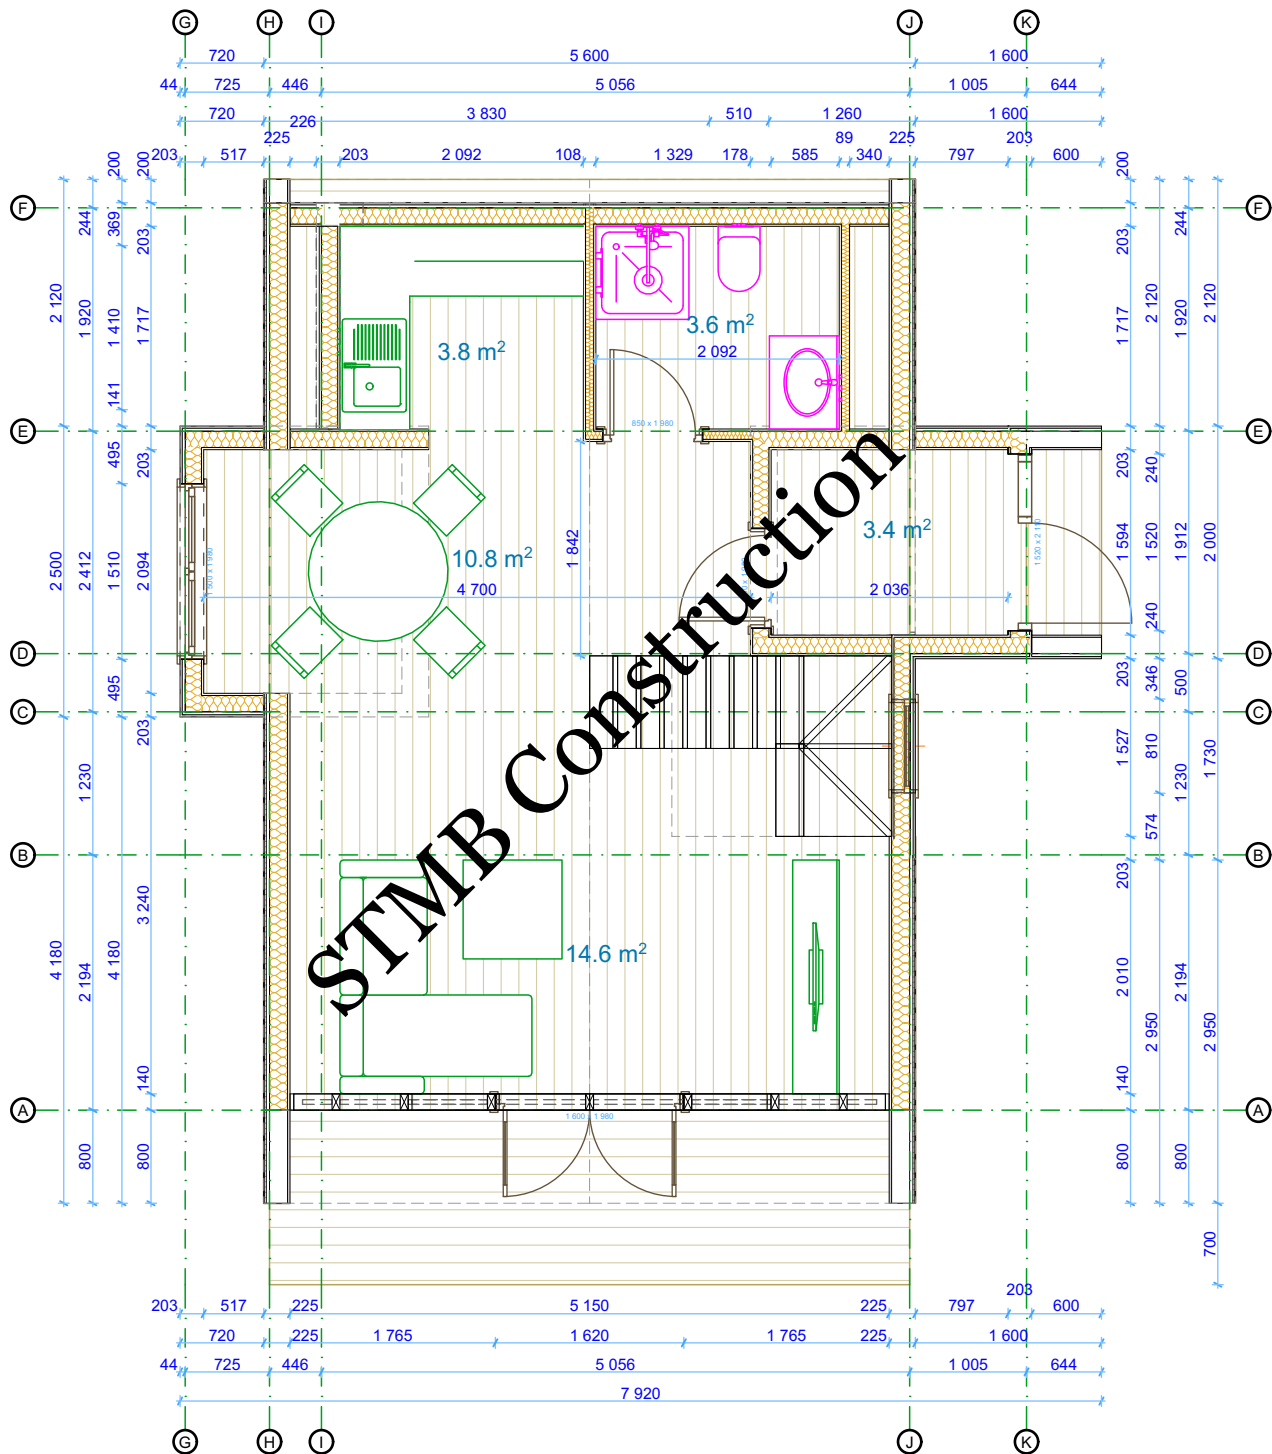

Thickness	Project name	Project ID	Date	Page
-	CANOPUS 39	-	2025-01	4

First floor plan


1:65

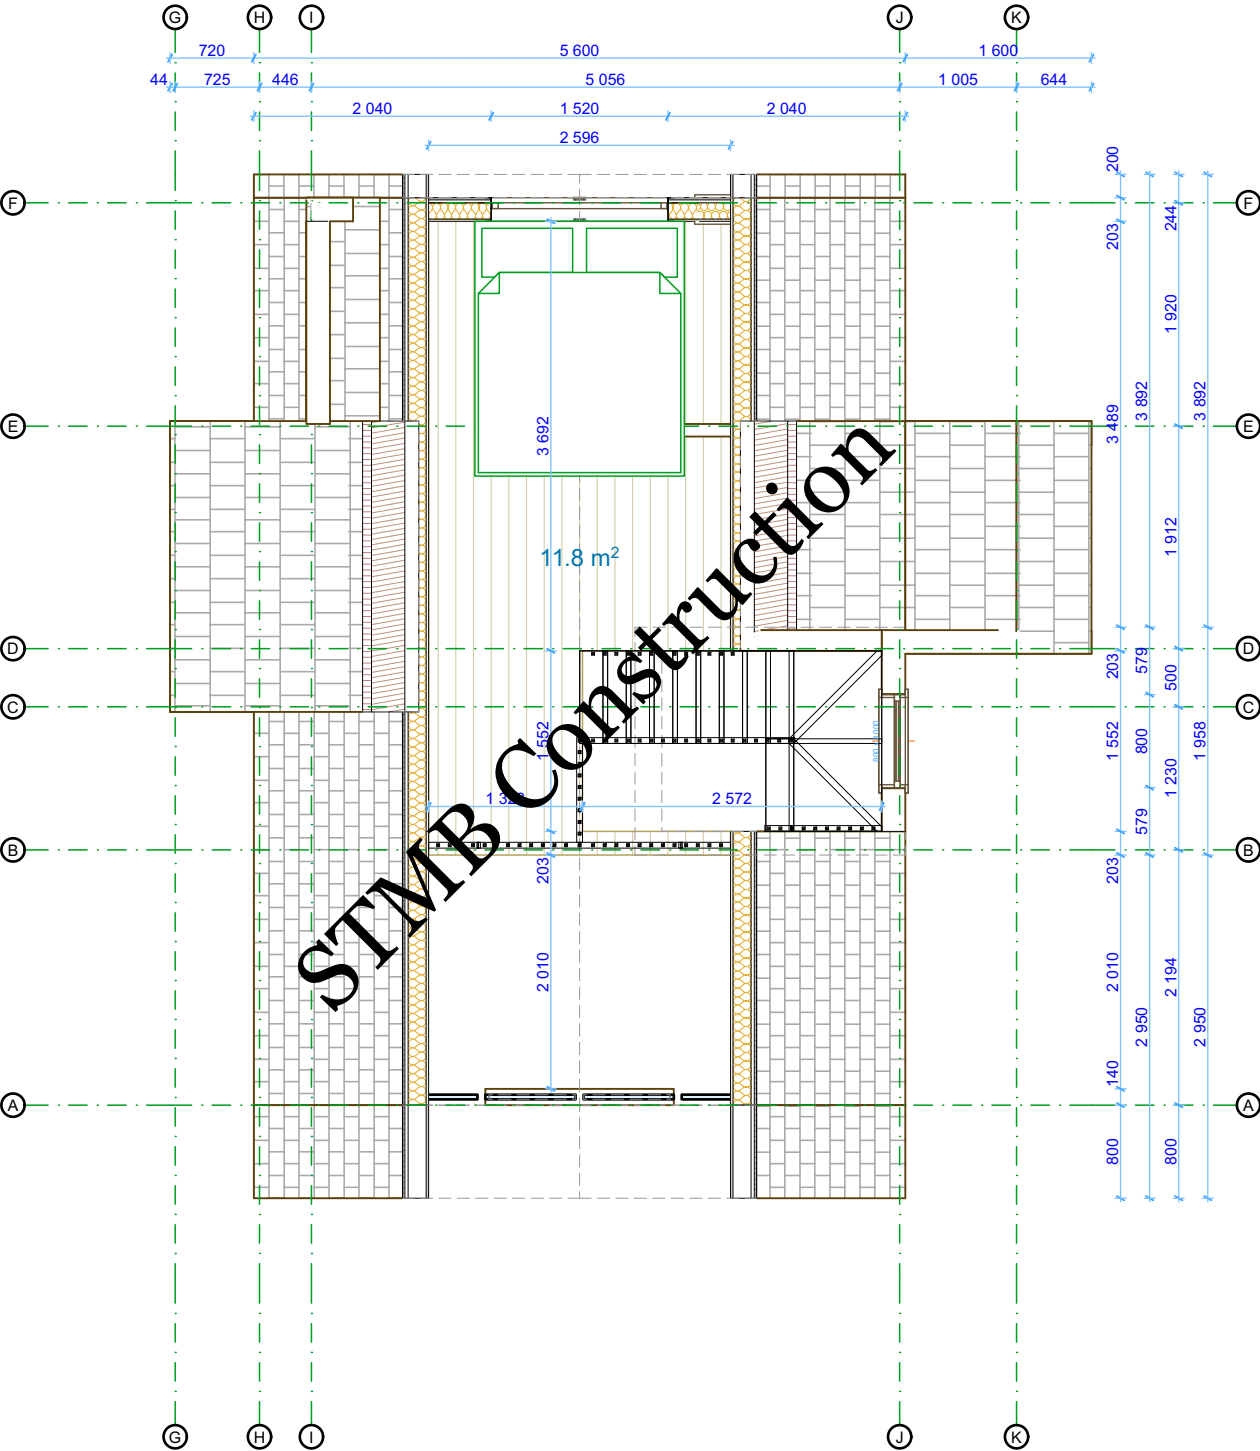

Thickness	Project name	Project ID	Date	Page
-	CANOPUS 39	-	2025-01	5

Section cut 1


1:50

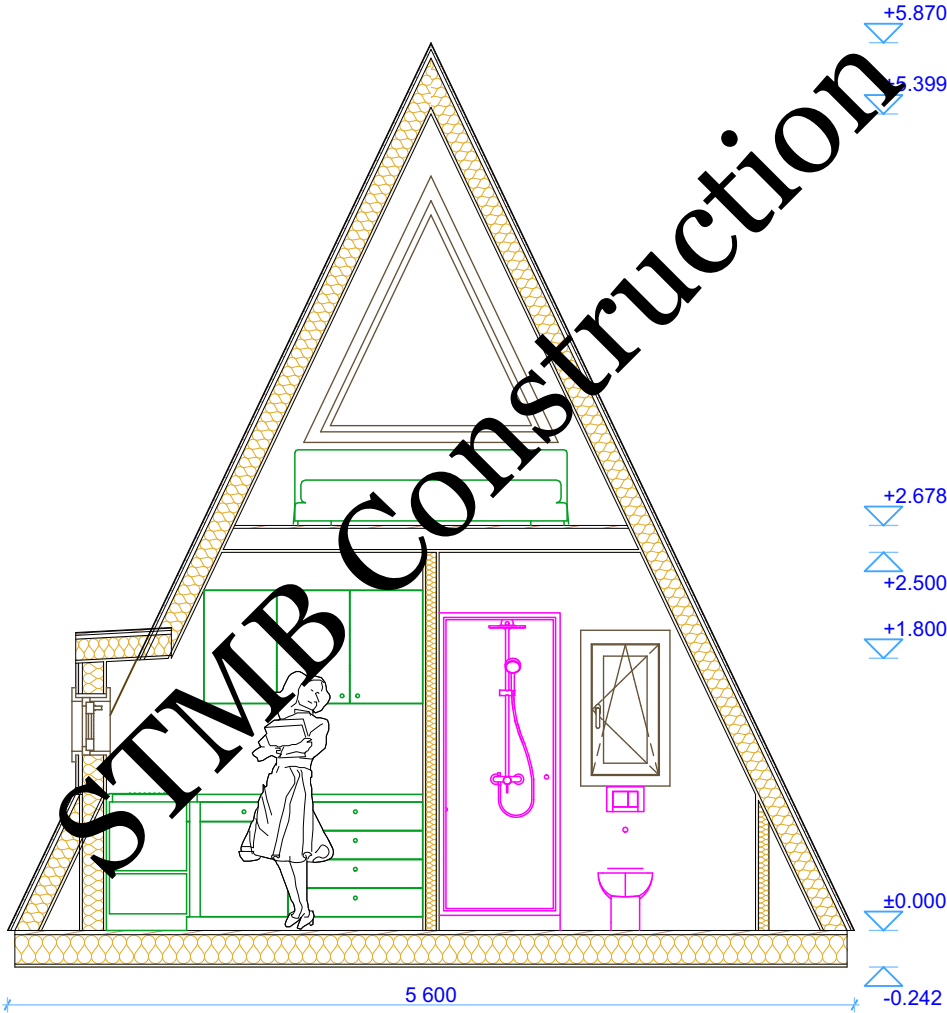

Thickness	Project name	Project ID	Date	Page
-	CANOPUS 39	-	2025-01	6

Section cut 2


1:50

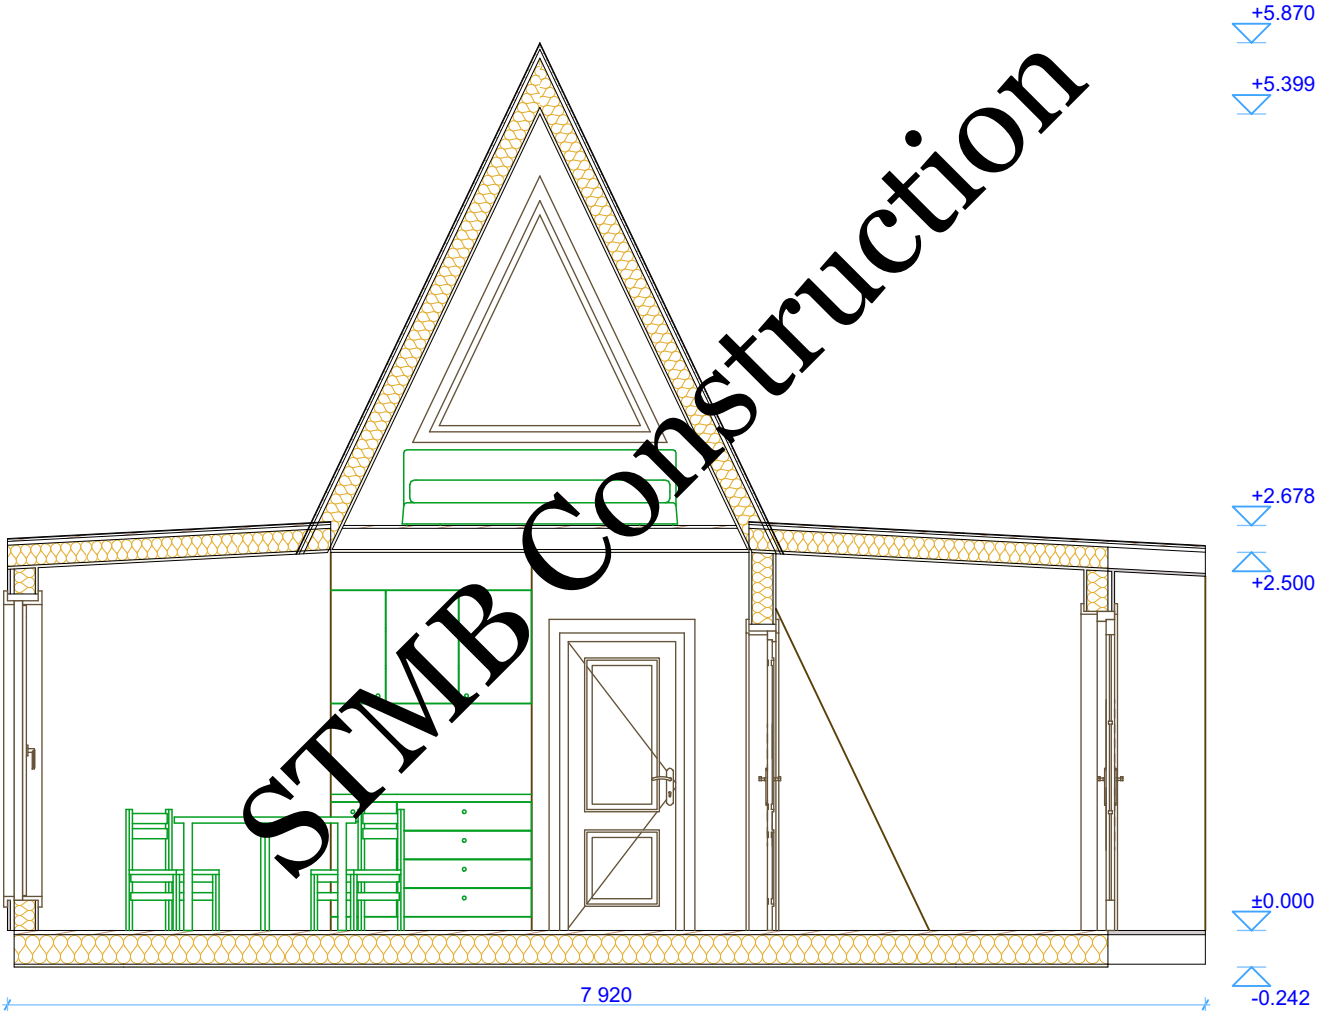

Thickness	Project name	Project ID	Date	Page
-	CANOPUS 39	-	2025-01	7

Front Elevation


1:50

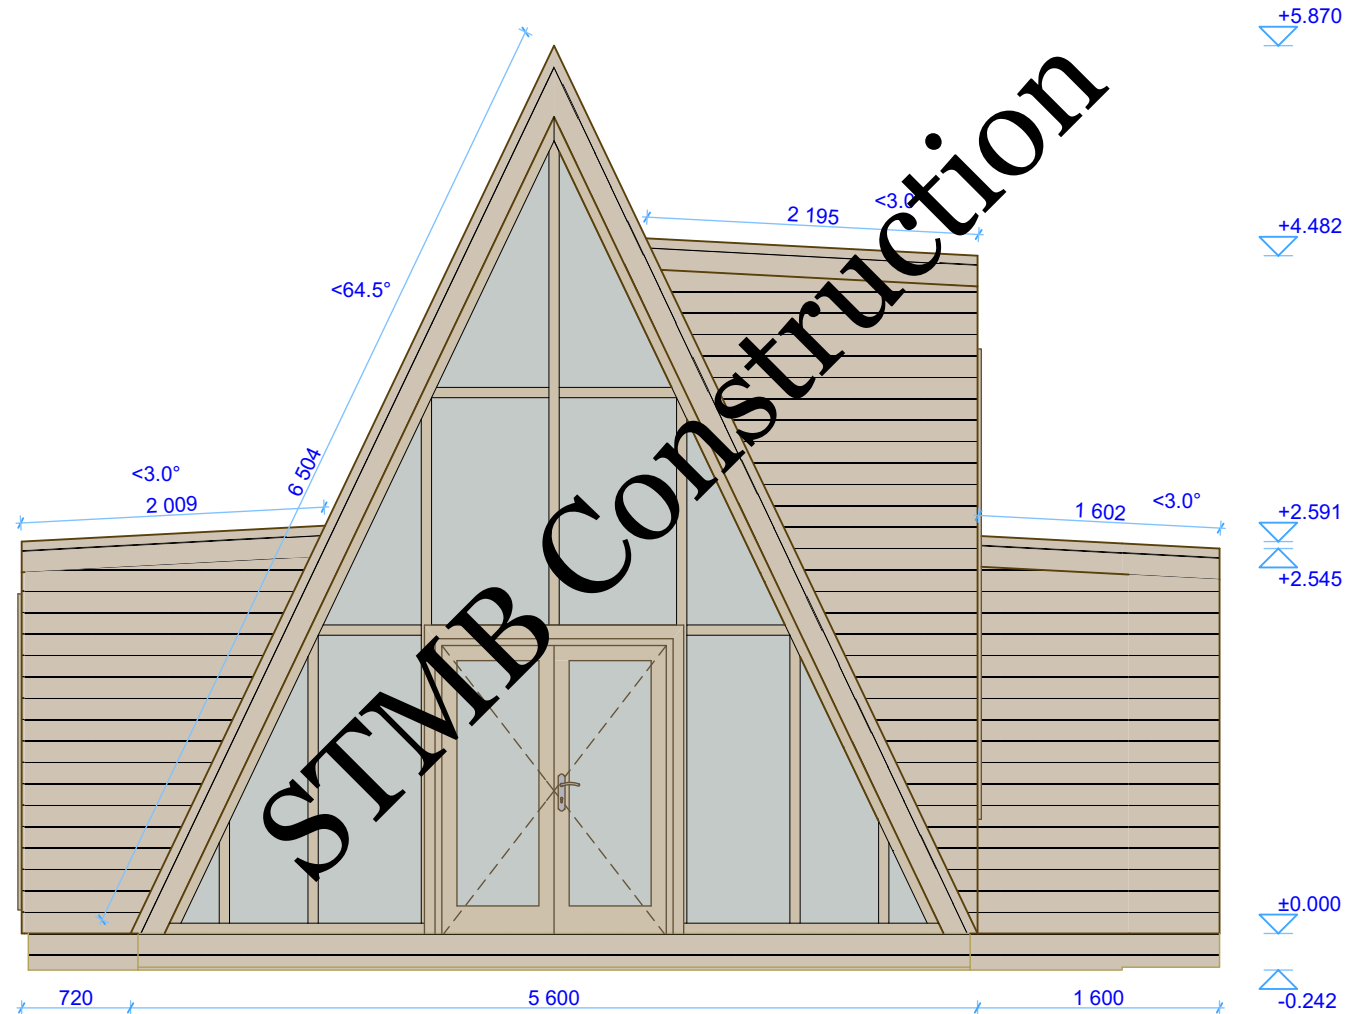

Thickness	Project name	Project ID	Date	Page
-	CANOPUS 39	-	2025-01	8

Back Elevation


1:50

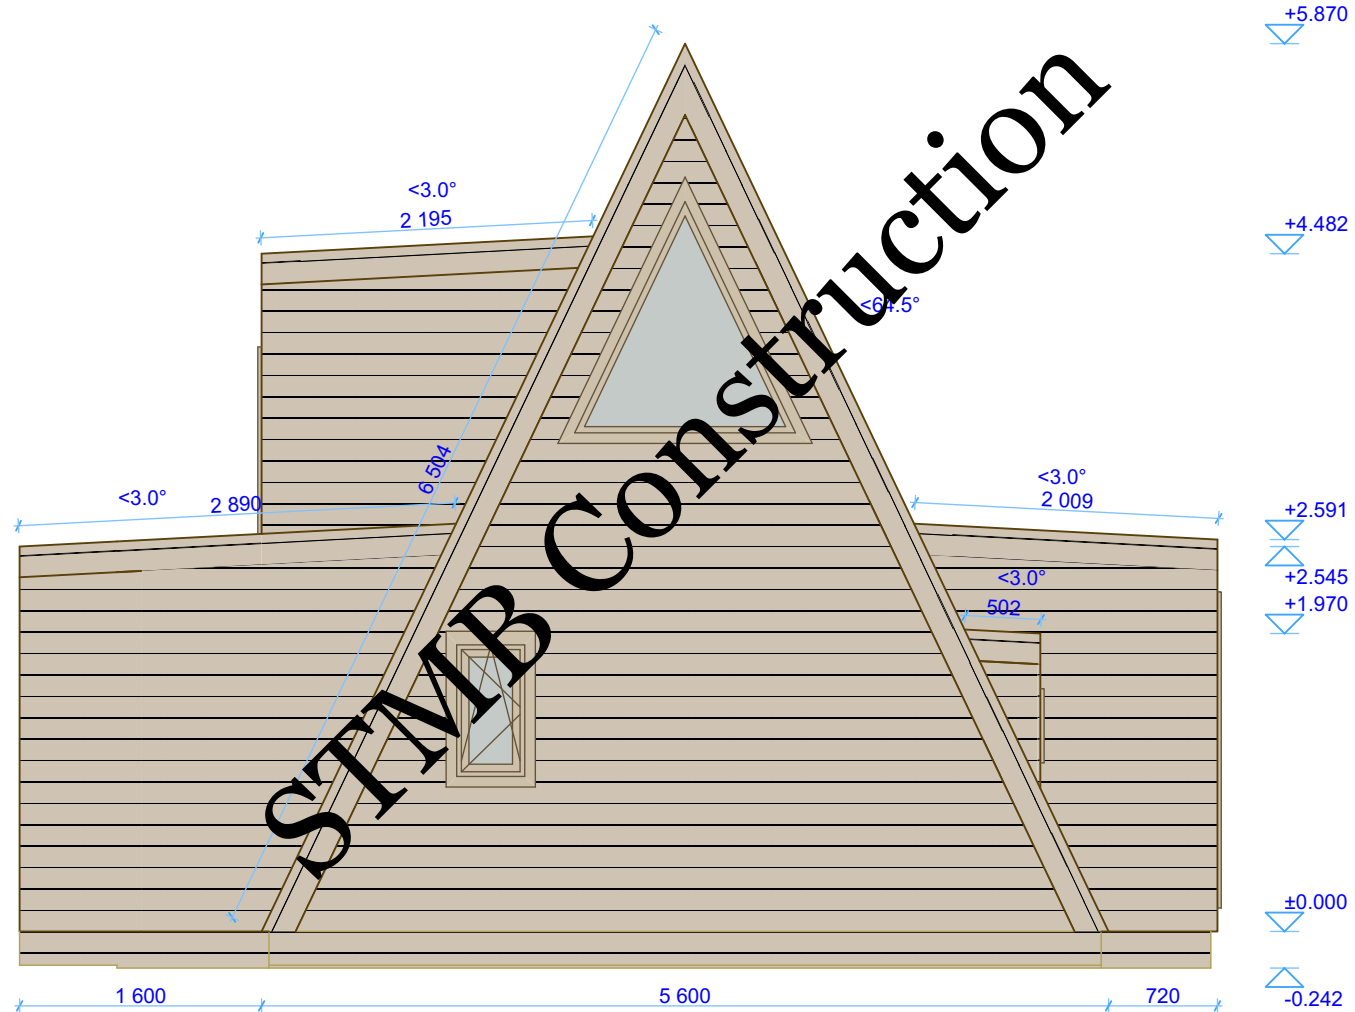

Thickness	Project name	Project ID	Date	Page
-	CANOPUS 39	-	2025-01	9


Left Elevation

1:50

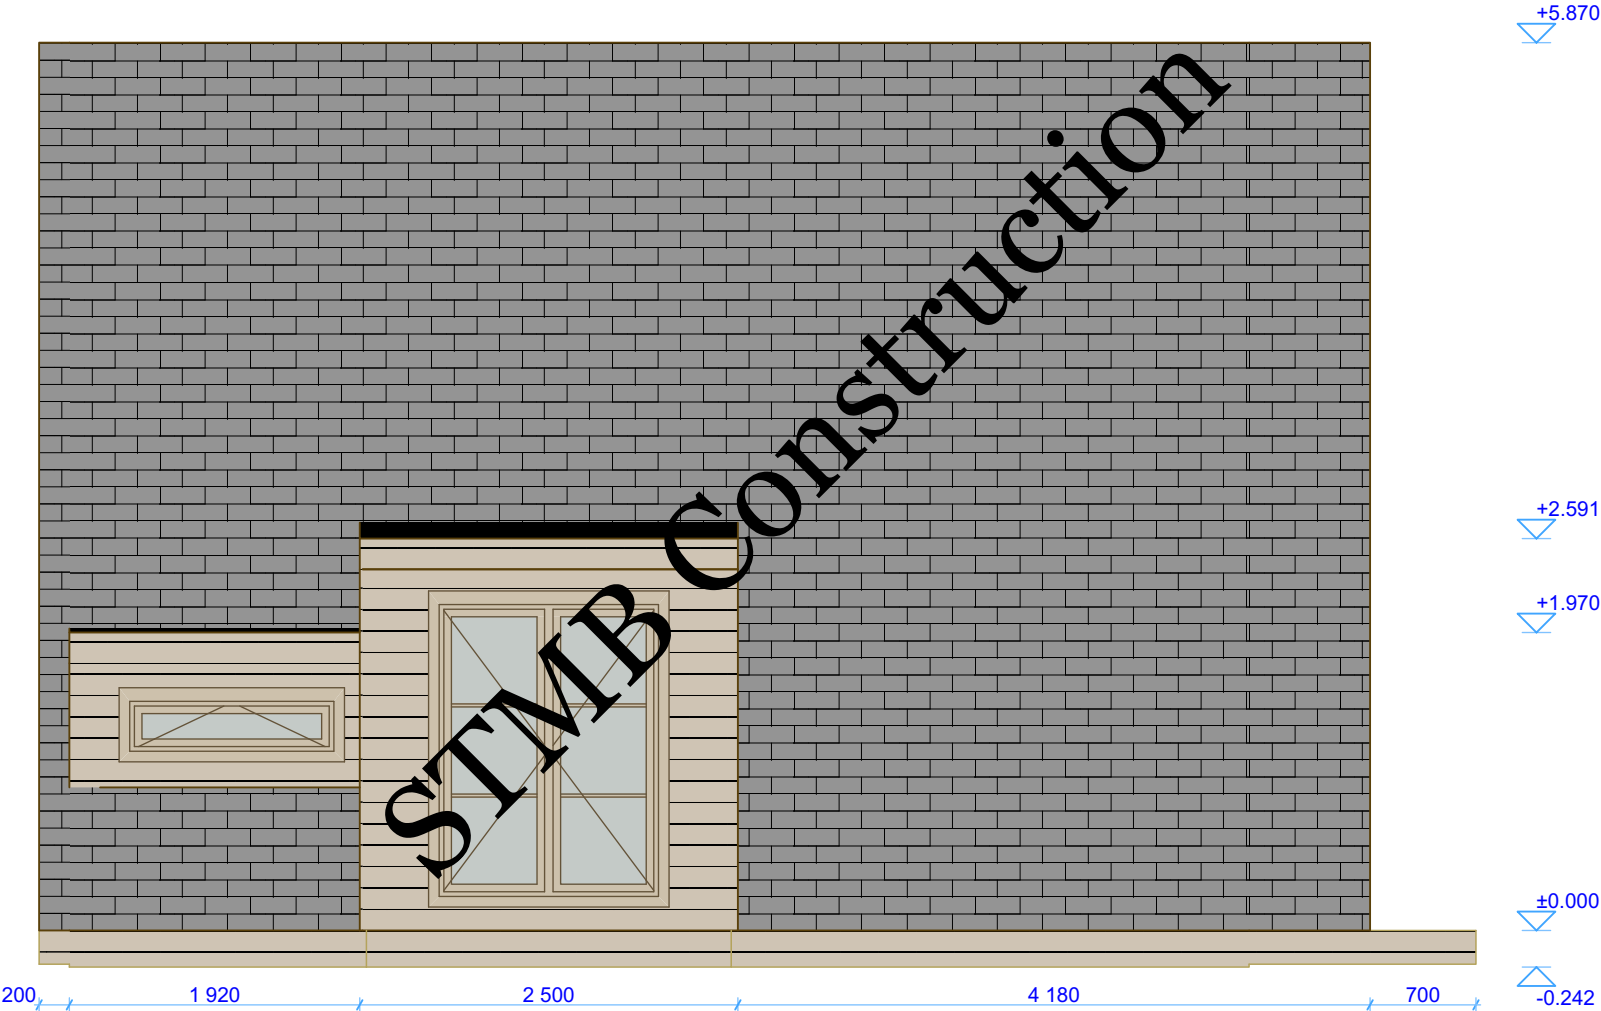

Right Elevation

1:50

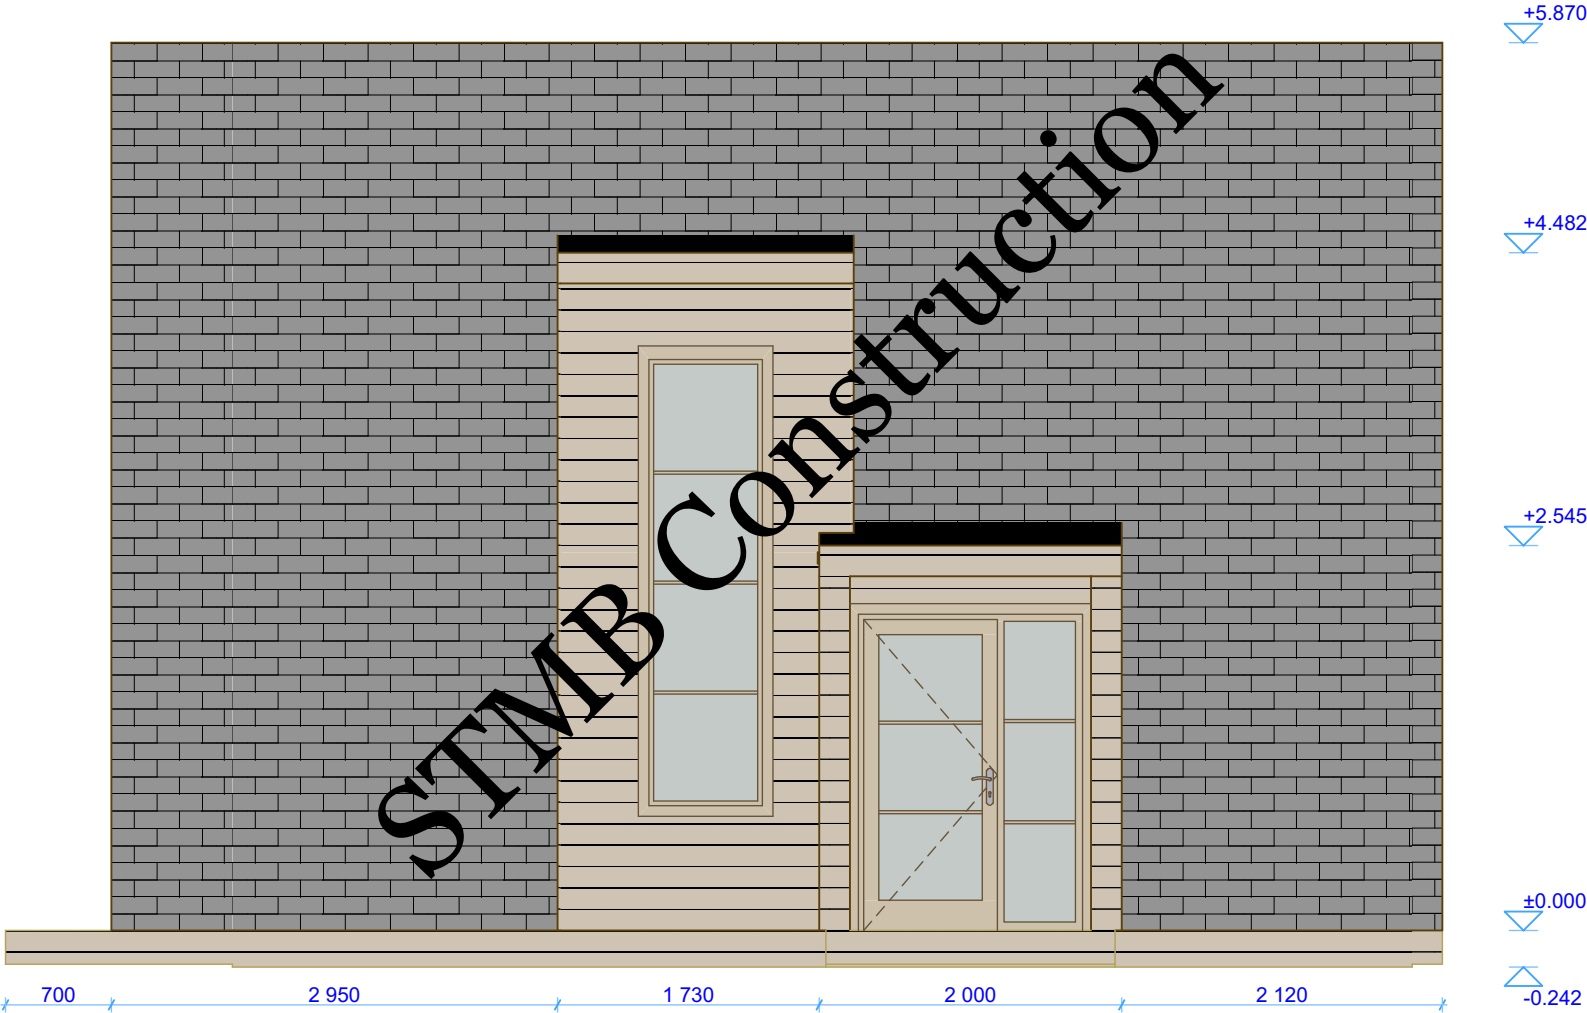

Thickness	Project name	Project ID	Date	Page
-	CANOPUS 39	-	2025-01	11