




AMBERT 26_44mm

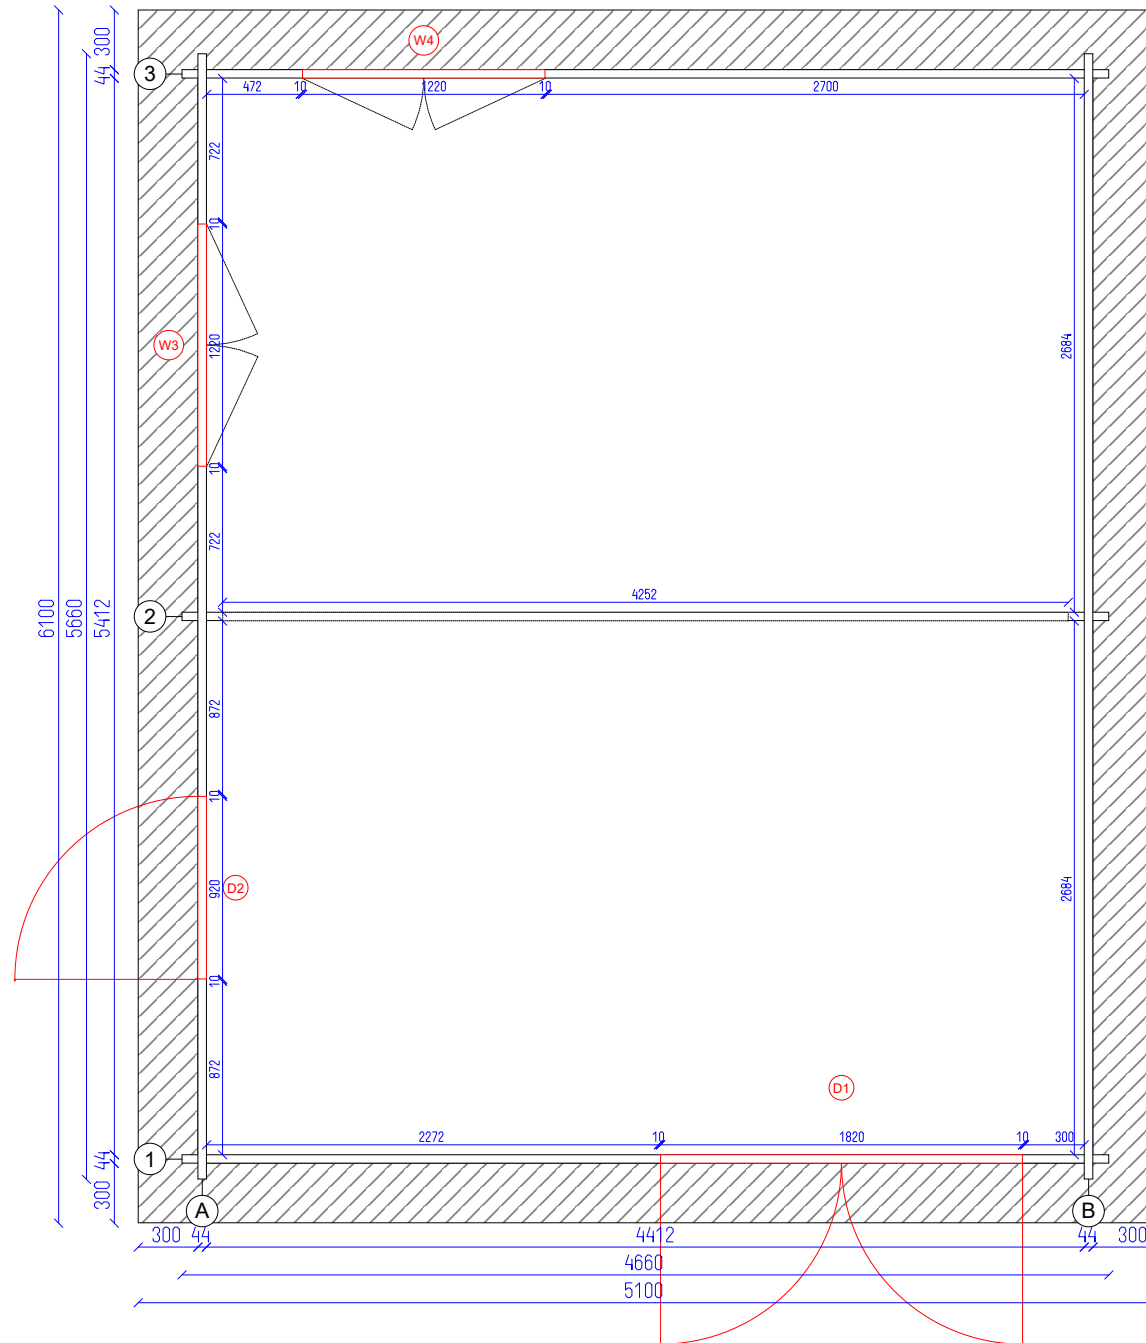

AMBERT 26_44mm

Ground plan


AND

2

8

SHEET

OF

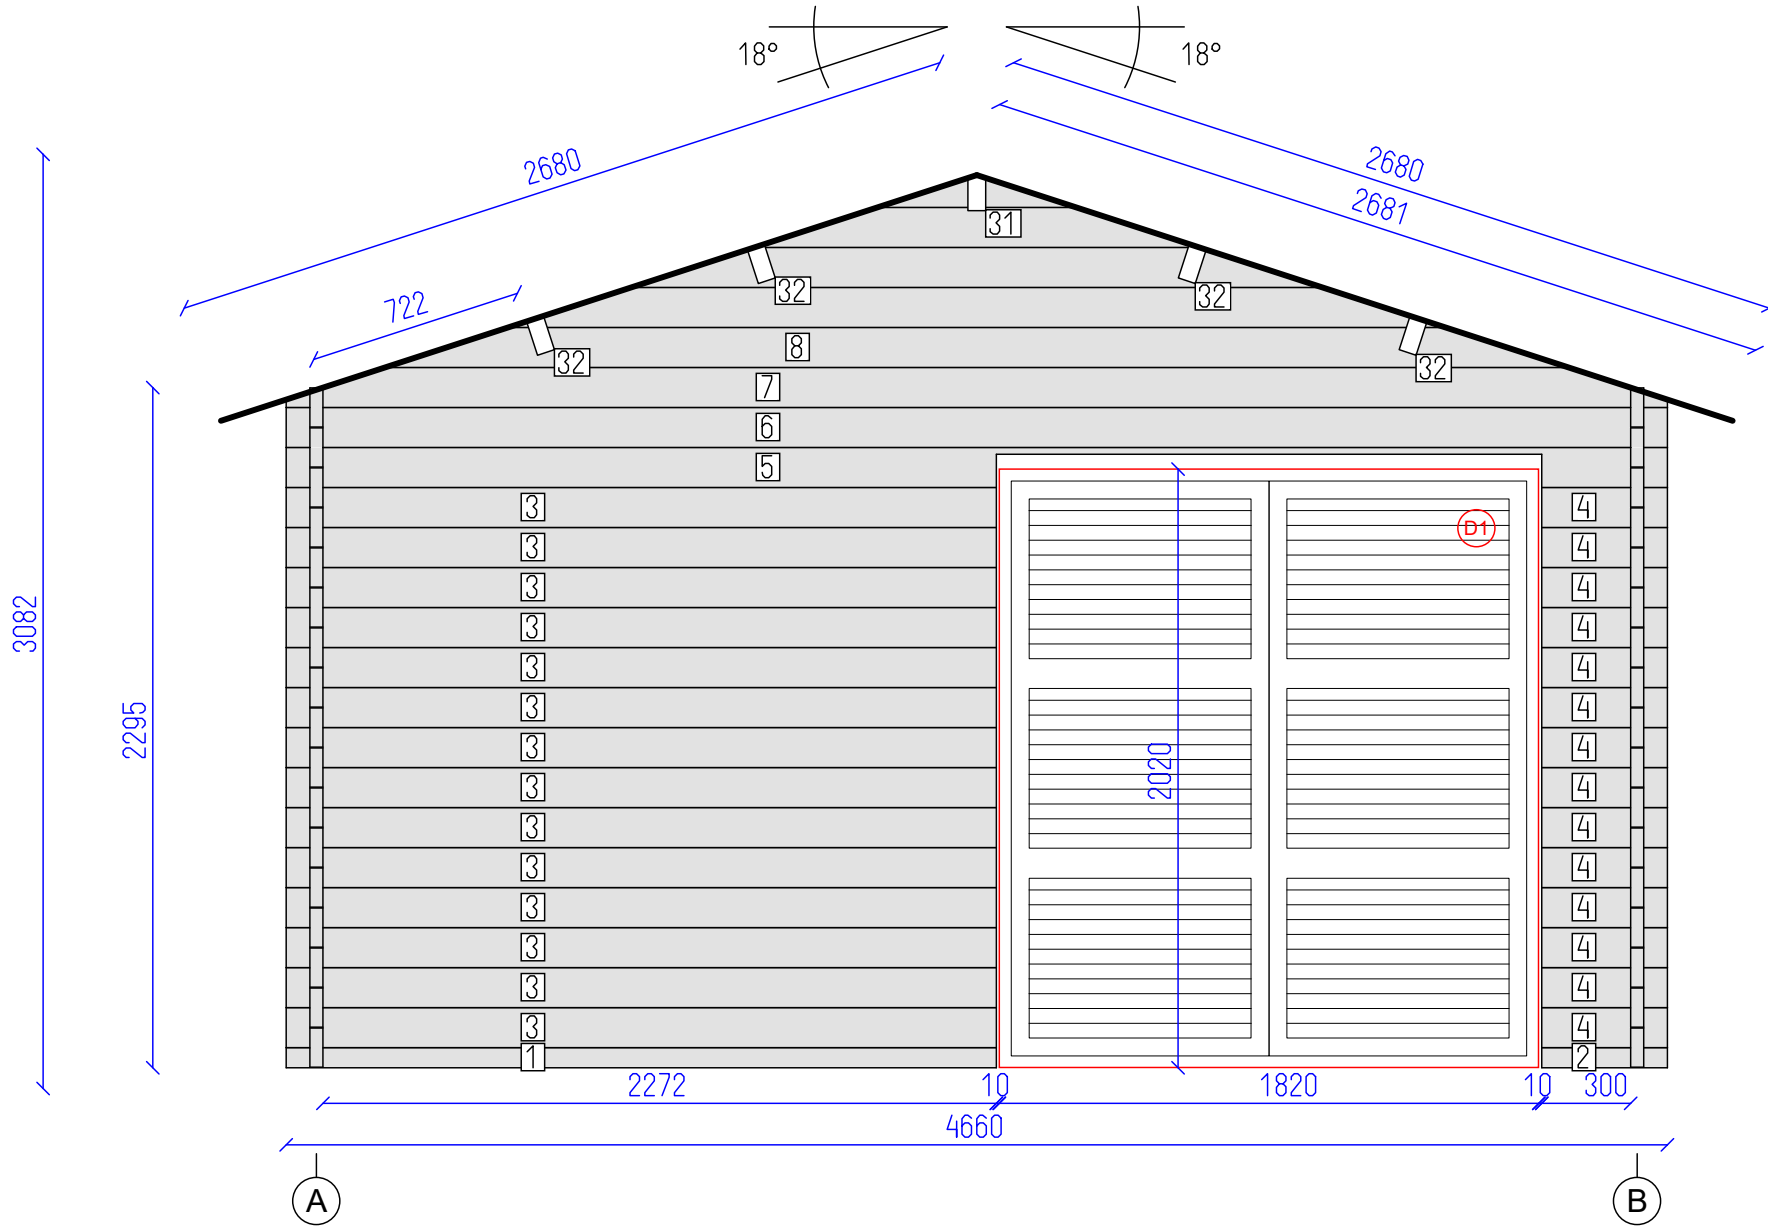


DETAILS

N	QTY
1	1
2	1
3	14
4	14
5	1
6	1
7	1
8	1
31	1
32	4

LIST OF ELEMENTS

1. Wall 68x44x2396
 2. Wall 68x44x424
 3. Wall 135x44x2396
 4. Wall 135x44x424
 5. Wall 135x44x4660
 6. Wall 135x44x4660
 7. Wall 135x44x4660
 8. Wall 135x44x3992
 31. Roof beam 150x70x3328
 32. Roof beam 150x70x3328
- Total 10,44 m²

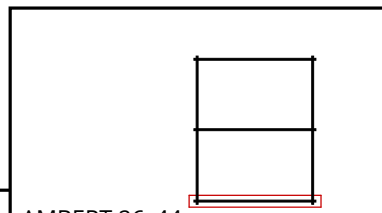

AMBERT 26_44mm

Wall 1

AND

3

8

SHEET


OF


DETAILS

N	QTY
9	15
10	6
11	1
12	8
13	8
14	1
15	1
16	1

LIST OF ELEMENTS


- 9. Wall 135x44x996
- 10. Wall 135x44x3724
- 11. Wall 135x44x3724
- 12. Wall 135x44x1638
- 13. Wall 135x44x846
- 14. Wall 135x44x5660
- 15. Wall 135x44x3050
- 16. Wall 135x44x3050
- Total 9.81 m²

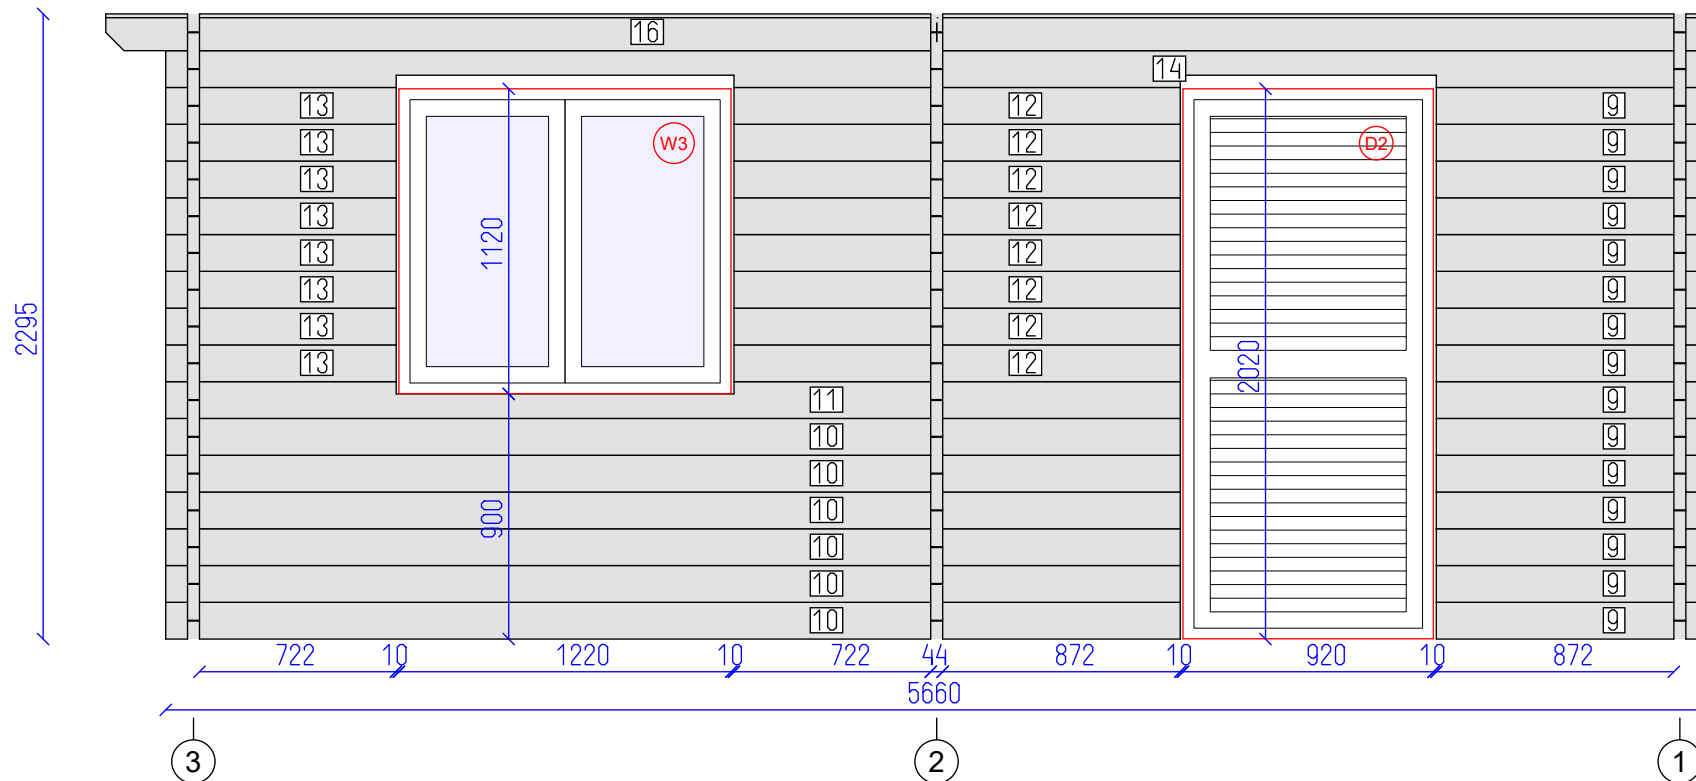

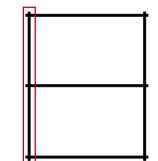

AMBERT 26_44mm

Wall A

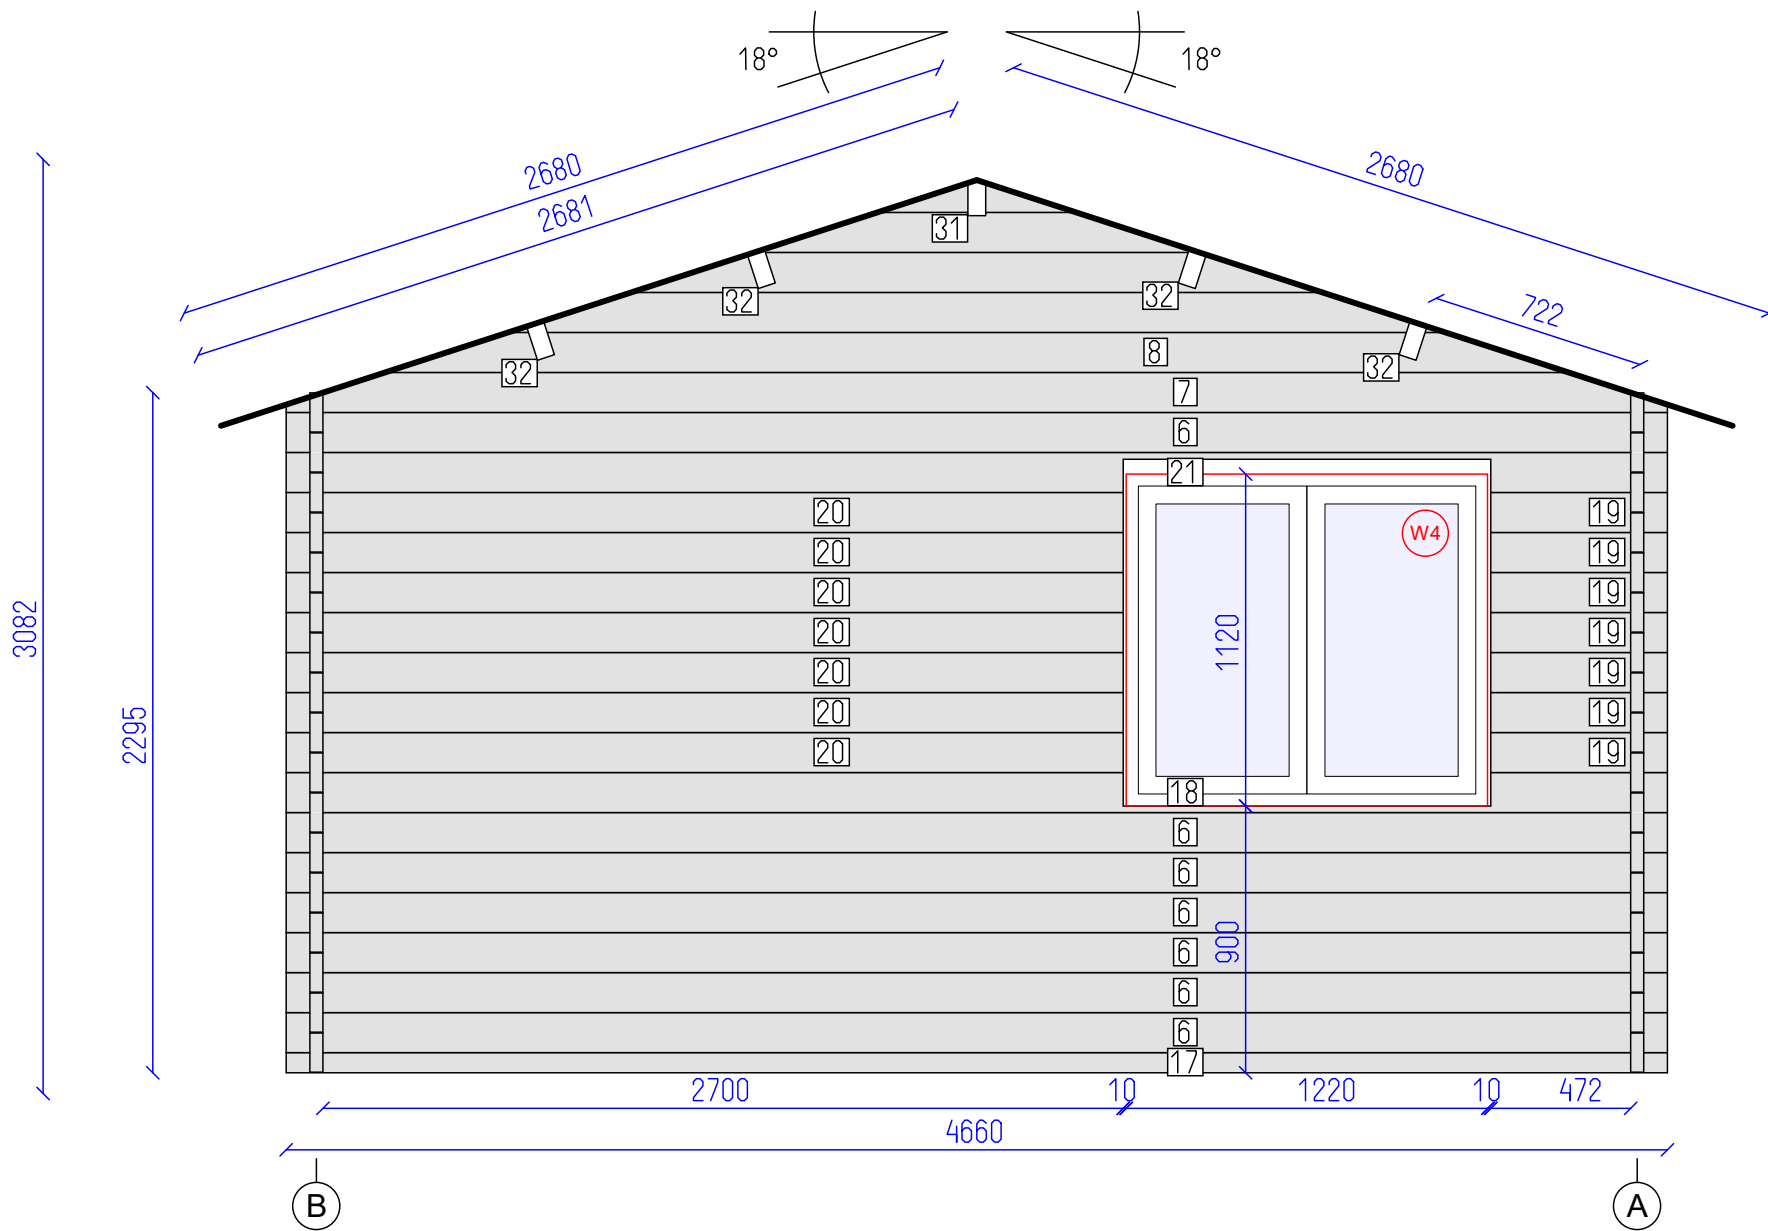


DETAILS

N	QTY
17	1
6	7
18	1
19	7
20	7
21	1
7	1
8	1
31	1
32	4

LIST OF ELEMENTS

- 17. Wall 68x44x4660
- 6. Wall 135x44x4660
- 18. Wall 135x44x4660
- 19. Wall 135x44x596
- 20. Wall 135x44x2824
- 21. Wall 135x44x4660
- 7. Wall 135x44x4660
- 8. Wall 135x44x3992
- 31. Roof beam 150x70x3328
- 32. Roof beam 150x70x3328

Total 12.87 m²

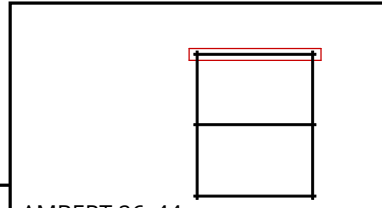


AMBERT 26_44mm


DETAILS

N	QTY
22	16
23	1
24	1

LIST OF ELEMENTS


22. Wall 135x44x5660
 23. Wall 135x44x3050
 24. Wall 135x44x3050
 Total 13.05 m²

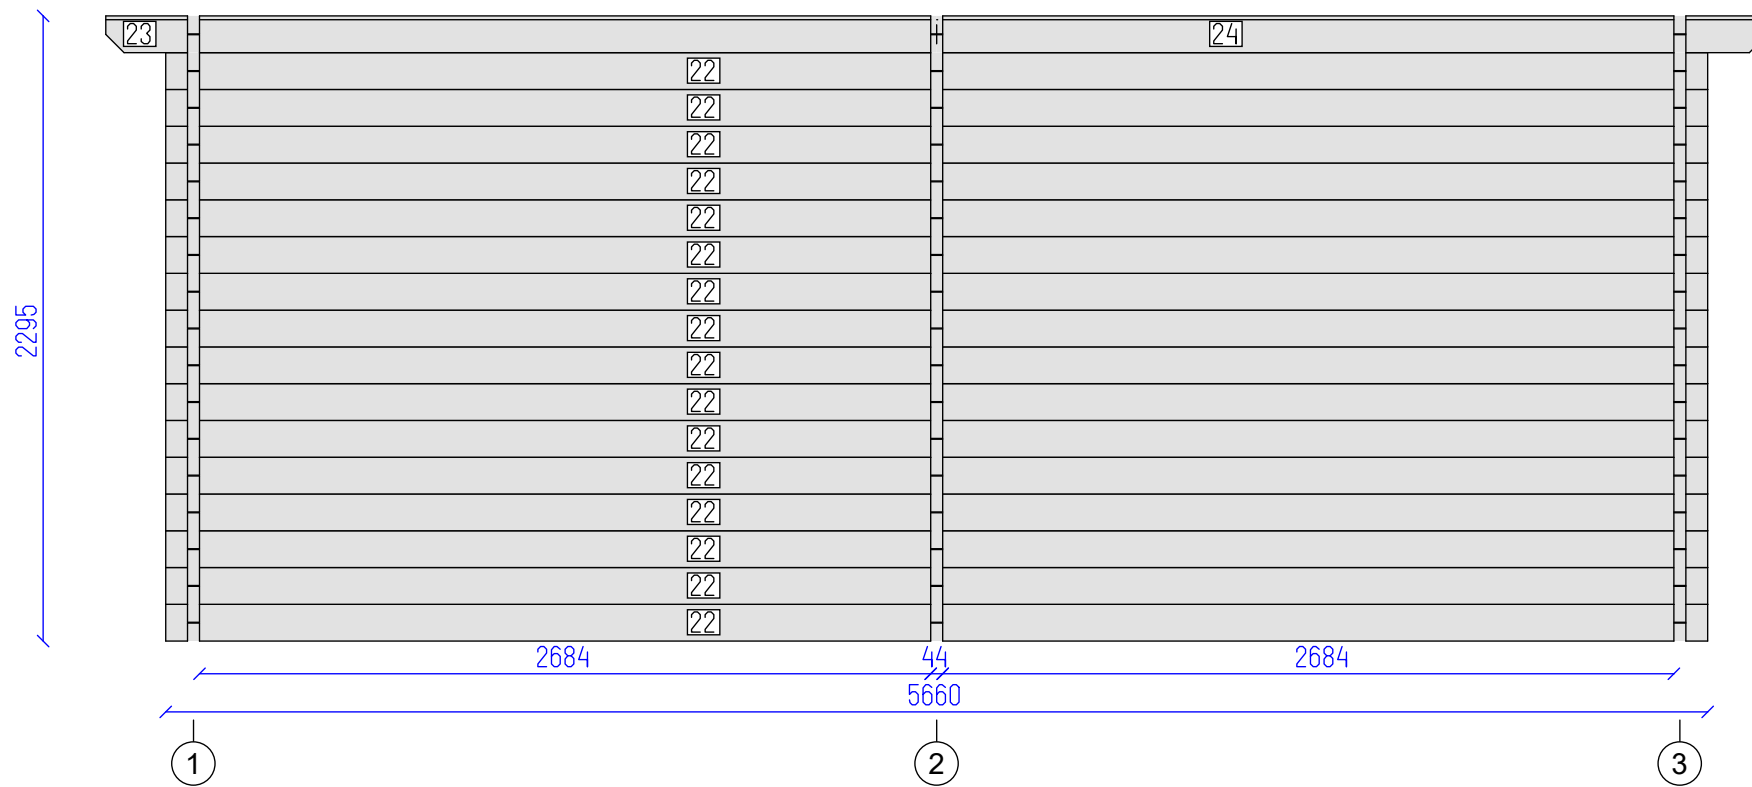

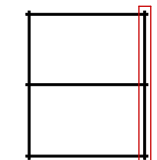

AMBERT 26_44mm

Wall B

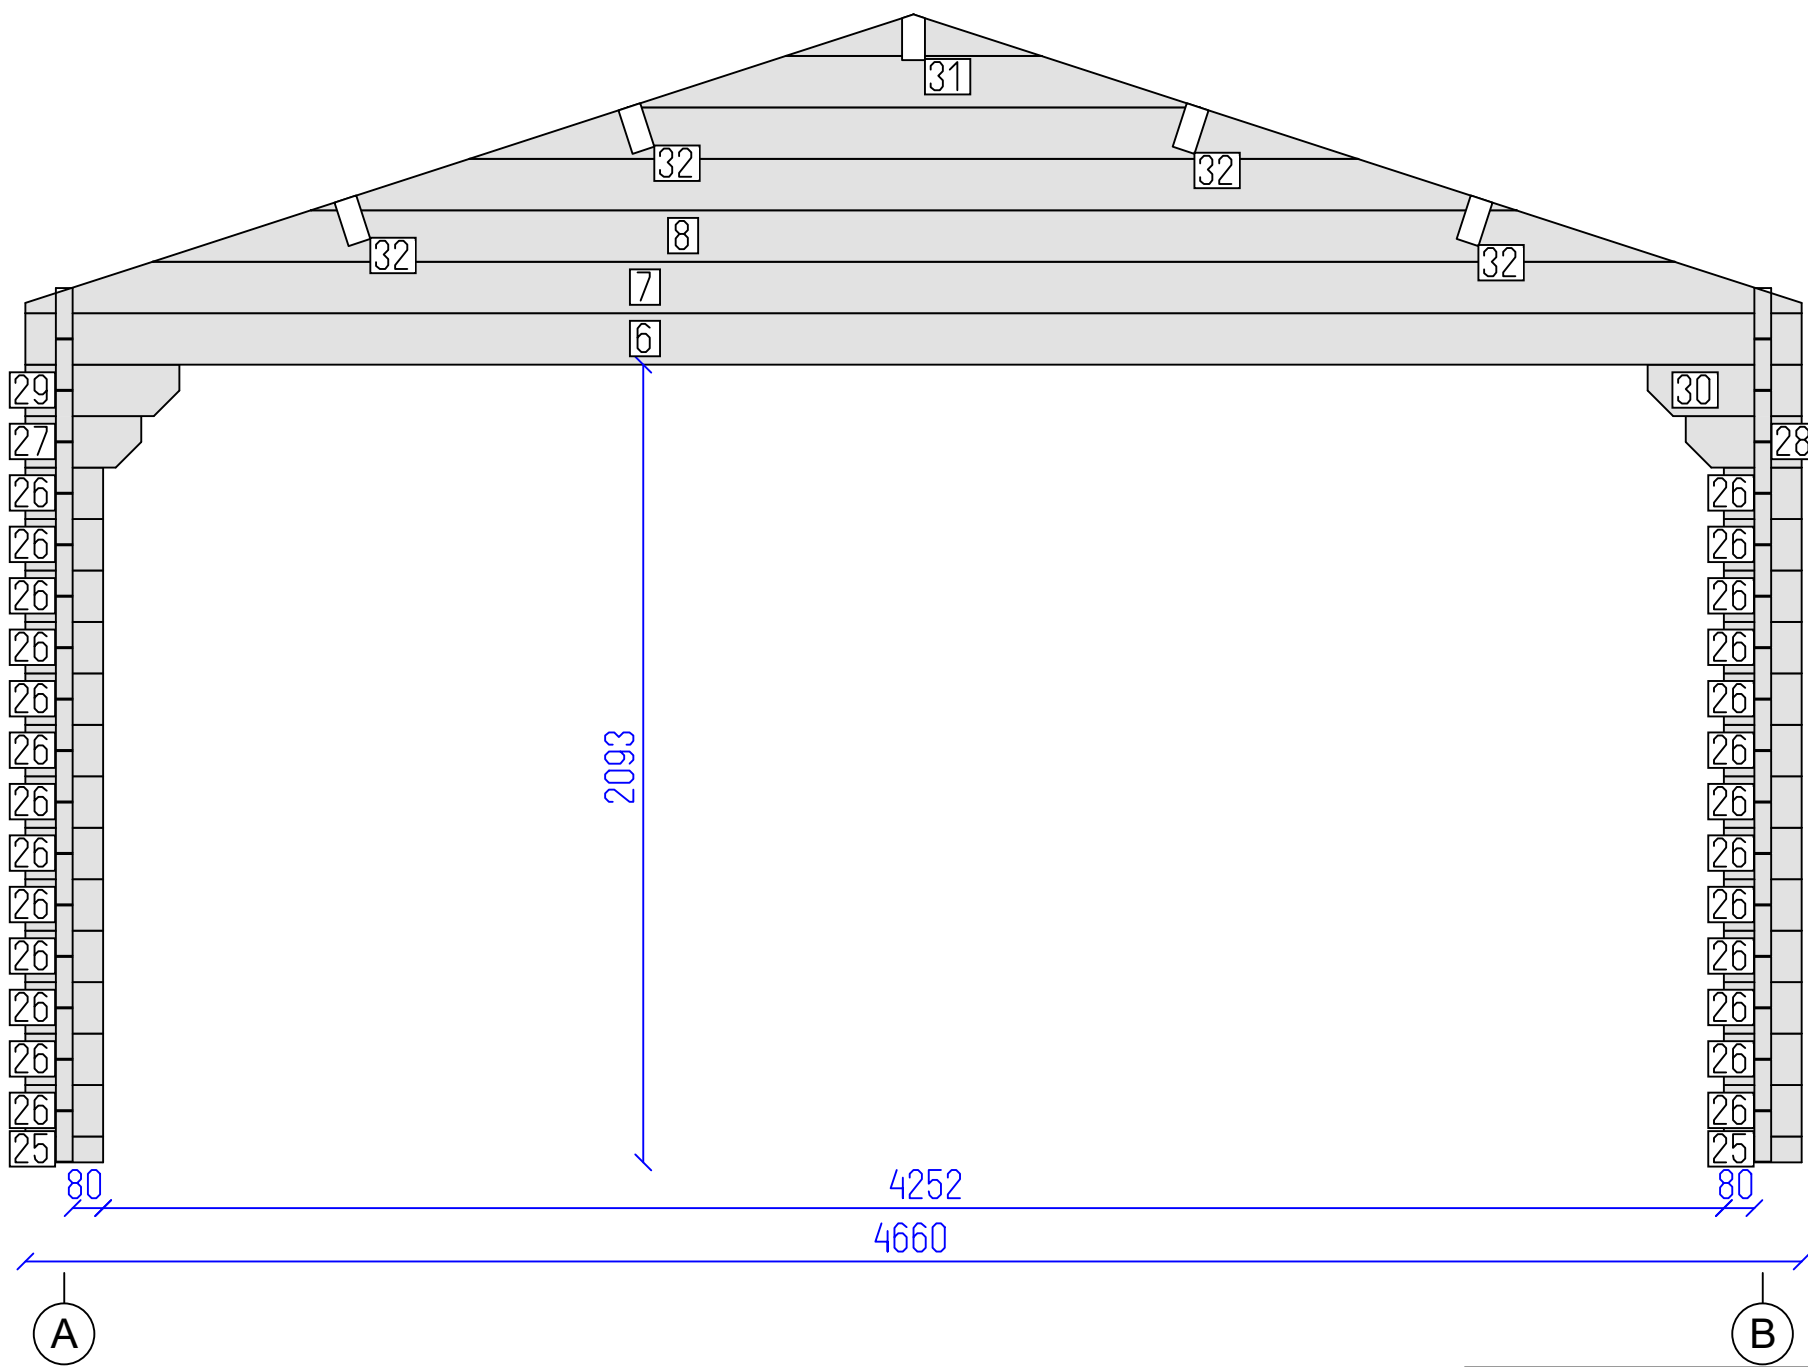

DETAILS

N	QTY
25	2
26	26
27	1
28	1
29	1
30	1
6	1
7	1
8	1
31	1
32	4

LIST OF ELEMENTS

25. Wall 68x44x204
 26. Wall 135x44x204
 27. Wall 135x44x304
 28. Wall 135x44x304
 29. Wall 135x44x404
 30. Wall 135x44x404
 6. Wall 135x44x4660
 7. Wall 135x44x4660
 8. Wall 135x44x3992
 31. Roof beam 150x70x3328
 32. Roof beam 150x70x3328
 Total 5.23 m²

AMBERT 26_44mm

Wall 2	AND	7	8
		SHEET	OF



