


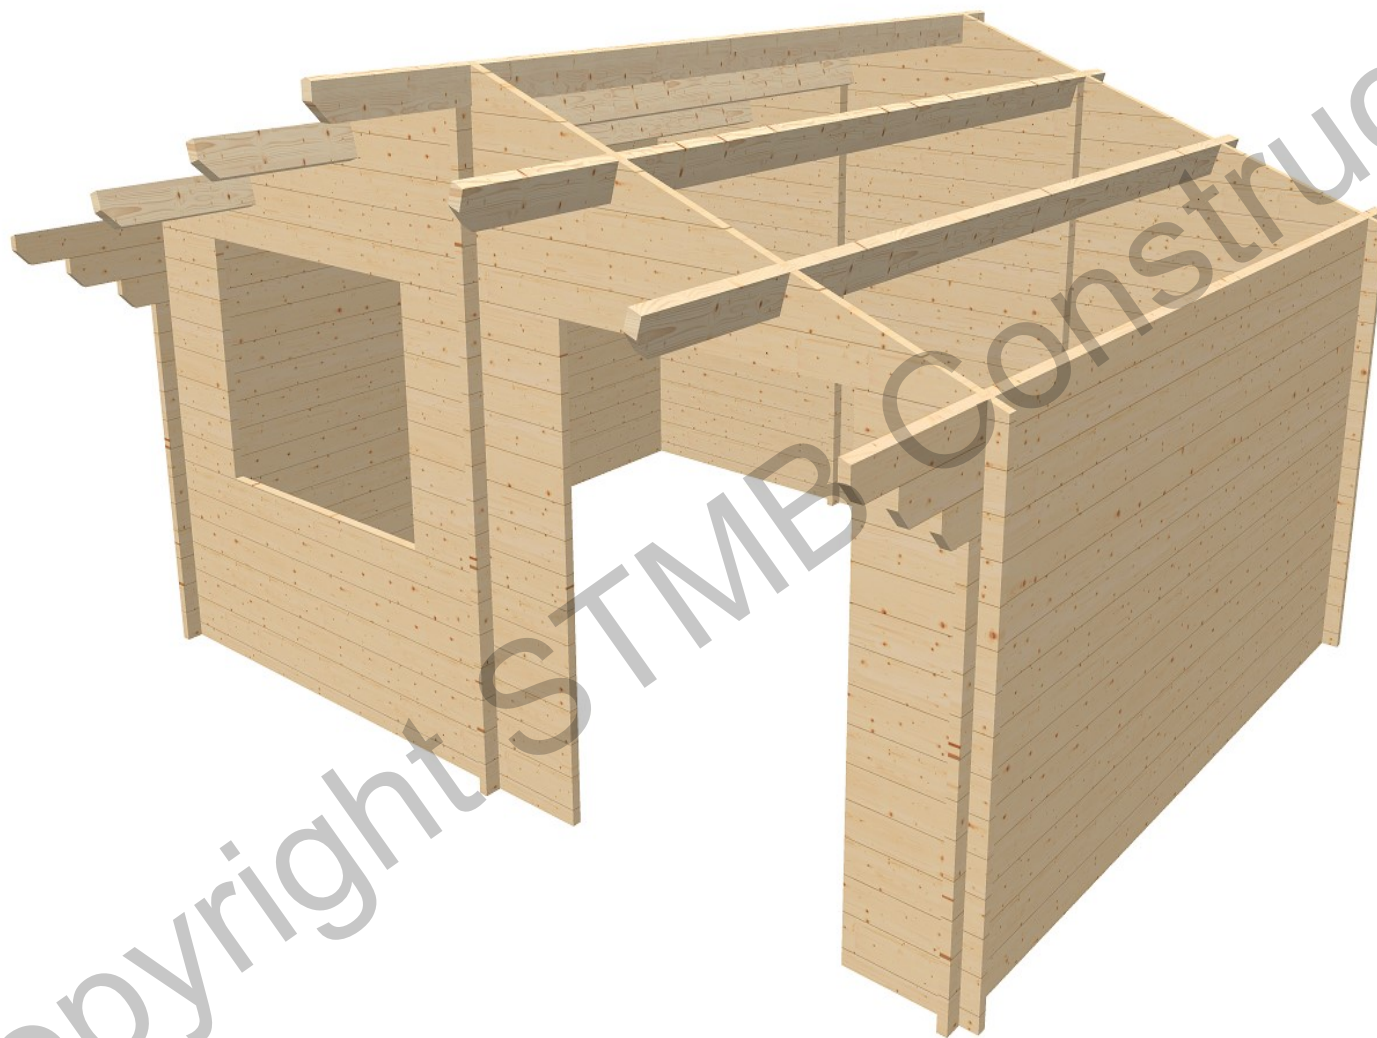

Copyright S.T.M.B. Construction




Laurier 20 44 26-07

Tikr.

Dare
AND

1
SHEET

10
OF

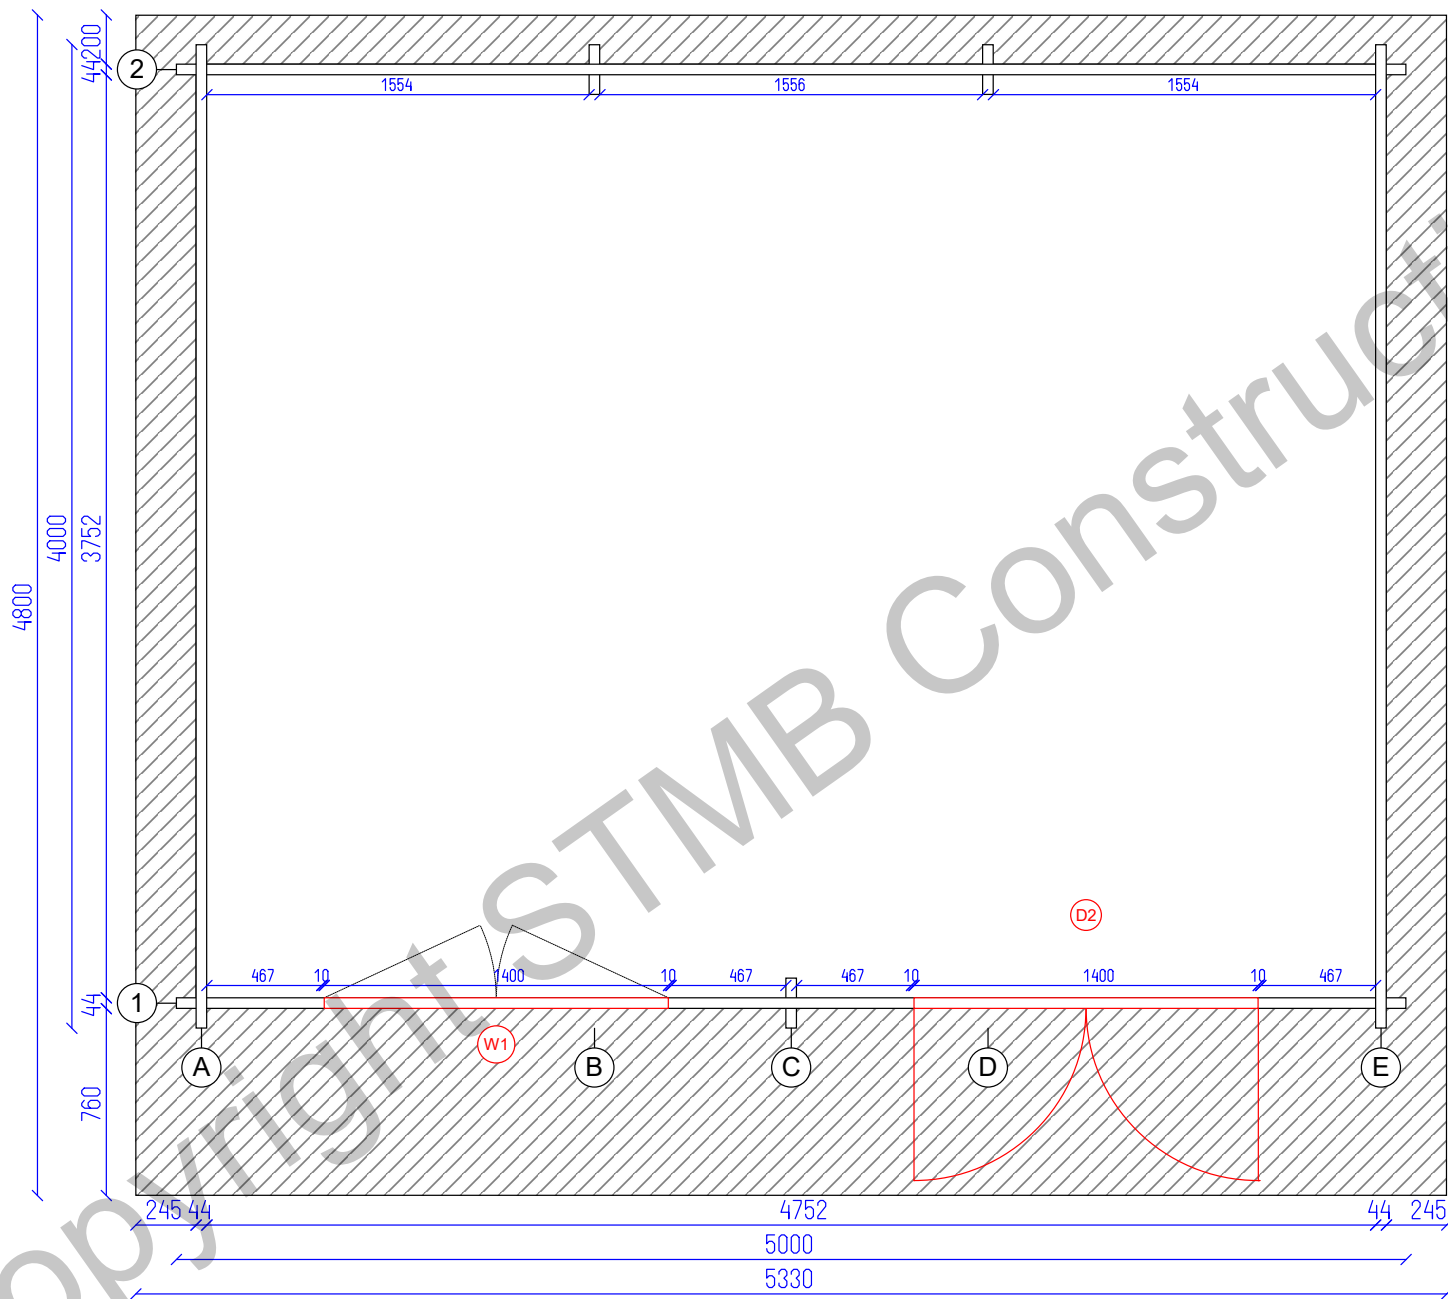

Laurier 20 44 26-07


Ground plan

Tikr.

Dare
AND

2
SHEET

10
OF

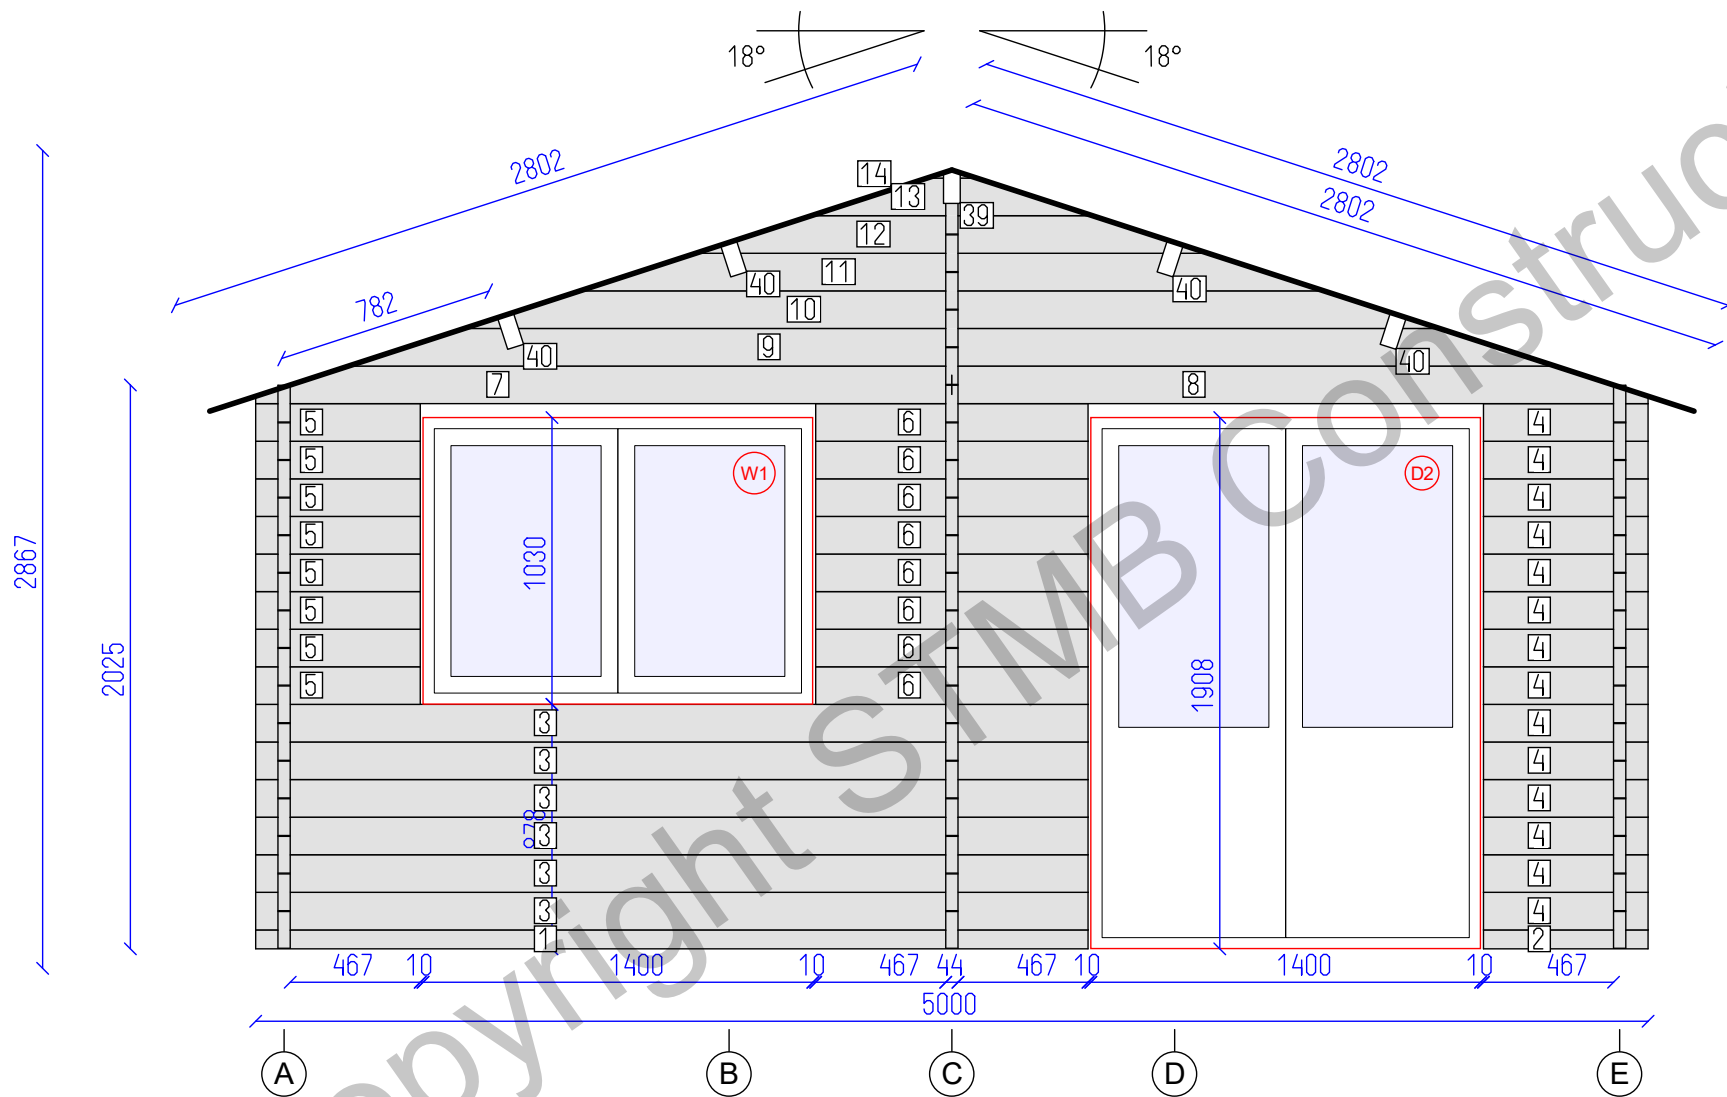


DETAILS

N	QTY
1	1
2	1
3	6
4	14
5	8
6	8
7	1
8	1
9	1
10	1
11	1
12	1
13	1
14	1
39	1
40	4

LIST OF ELEMENTS

- Wall 68x44x2989
 - Wall 68x44x591
 - Wall 135x44x2989
 - Wall 135x44x591
 - Wall 135x44x591
 - Wall 135x44x978
 - Wall 135x44x2500
 - Wall 135x44x2500
 - Wall 135x44x4334
 - Wall 135x44x3502
 - Wall 135x44x2672
 - Wall 135x44x1840
 - Wall 135x44x1010
 - Wall 29x44x180
 39. Roof beam 150x70x4800
 40. Roof beam 150x70x4800
- Total 11.56 m²

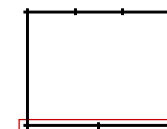

Laurier 20 44 26-07

Wall 1

Tikr.

Dare
AND



3
SHEET

10
OF



N	QTY
15	12
16	1
17	1
18	1
19	1

15. Wall 135x44x4000
16. Wall 135x44x4173
17. Wall 135x44x4427
18. Wall 135x44x782
19. Wall 135x44x4018
Total 8.29 m²

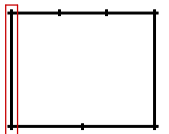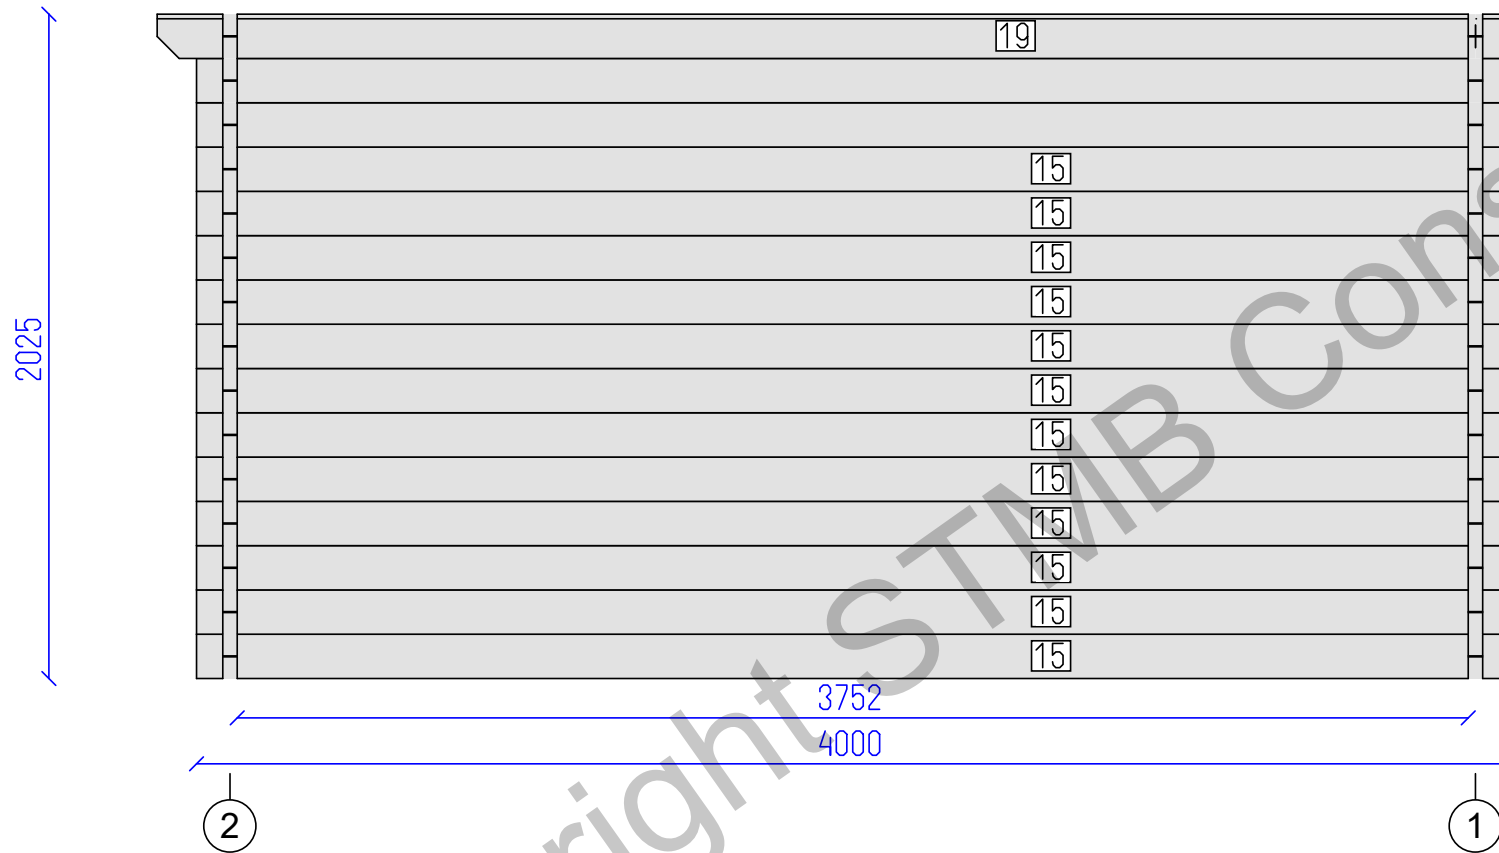


Wall A

**Dare
AND**

4
SHEET

10
OF



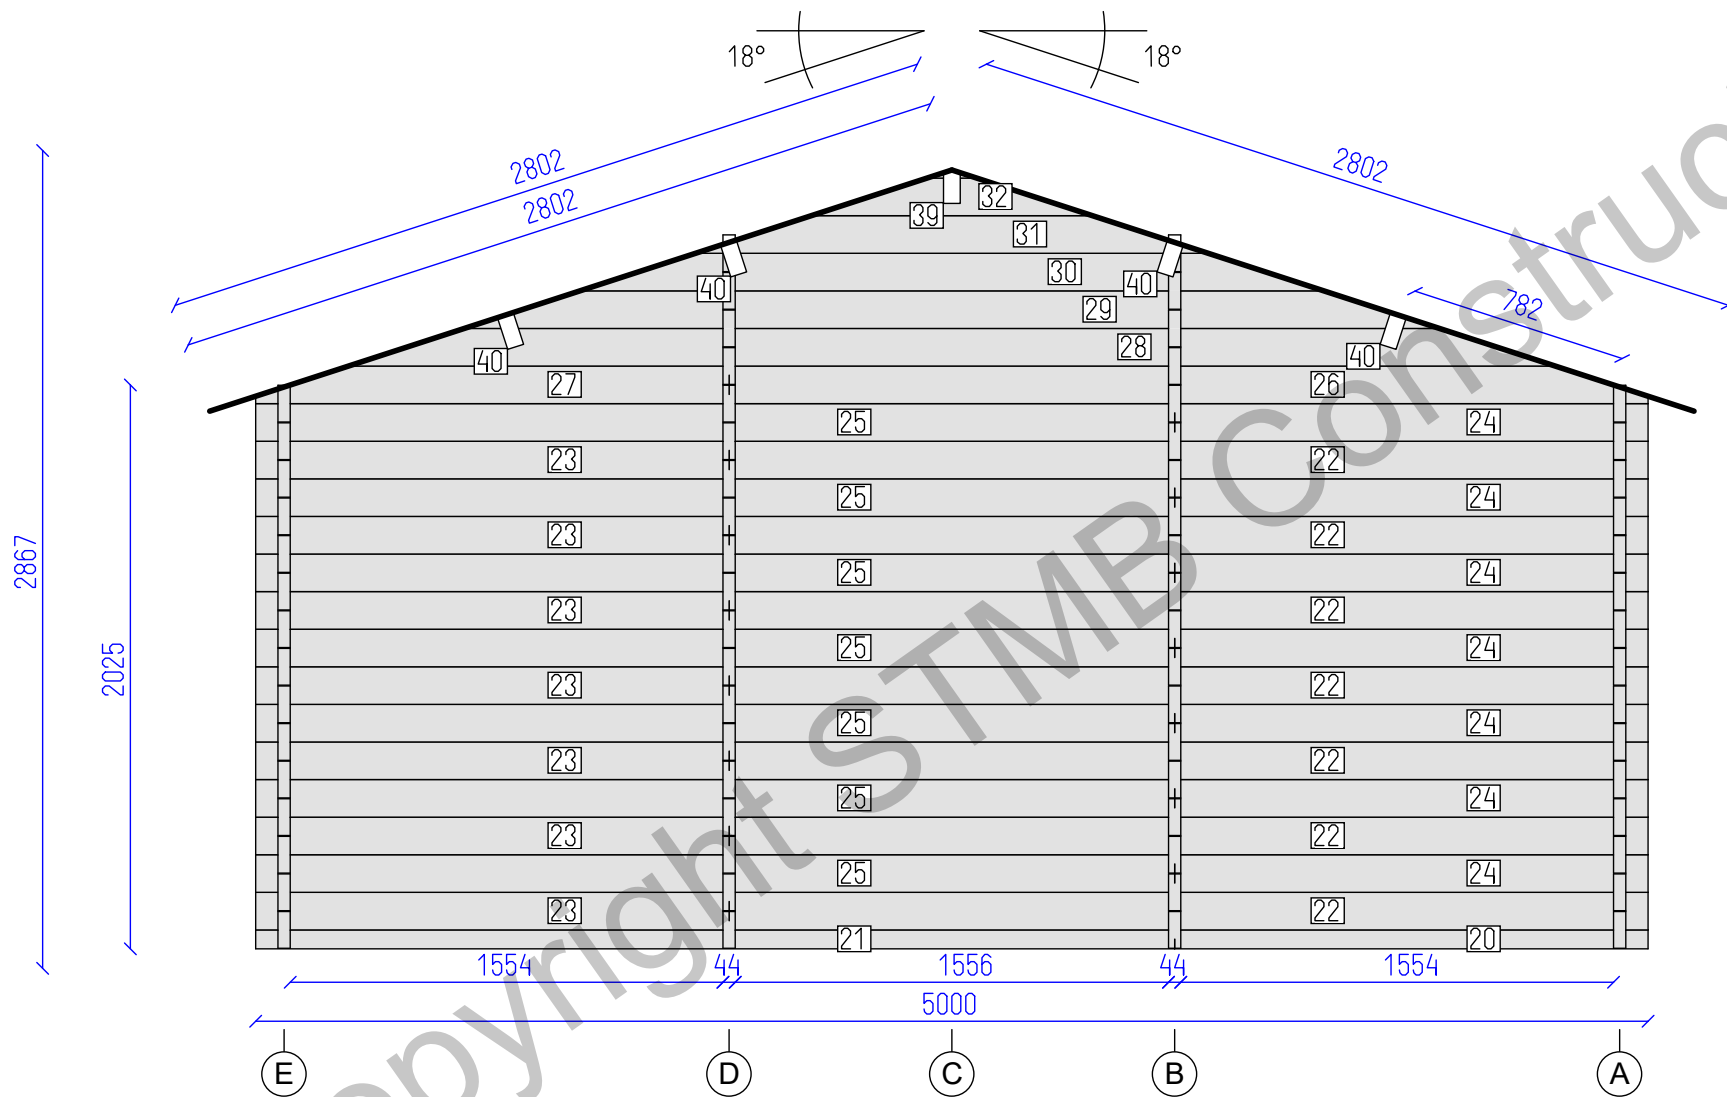


DETAILS

N	QTY
20	1
21	1
22	7
23	7
24	7
25	7
26	1
27	1
28	1
29	1
30	1
31	1
32	1
39	1
40	4

LIST OF ELEMENTS

20. Wall 68x44x1700
 21. Wall 68x44x3300
 22. Wall 135x44x3300
 23. Wall 135x44x1700
 24. Wall 135x44x1700
 25. Wall 135x44x3300
 26. Wall 135x44x3300
 27. Wall 135x44x1700
 28. Wall 135x44x4334
 29. Wall 135x44x3502
 30. Wall 135x44x2672
 31. Wall 135x44x1840
 32. Wall 135x44x1010
 39. Roof beam 150x70x4800
 40. Roof beam 150x70x4800
- Total 15.87 m²

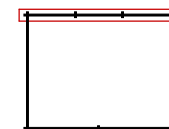

Laurier 20 44 26-07

Wall 2

Tikr.

Dare
AND

5
SHEET

10
OF





DETAILS

N	QTY
15	12
16	1
17	1
33	1
34	1

LIST OF ELEMENTS

15. Wall 135x44x4000
16. Wall 135x44x4173
17. Wall 135x44x4427
33. Wall 135x44x782
34. Wall 135x44x4018
Total 8.29 m²

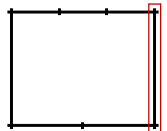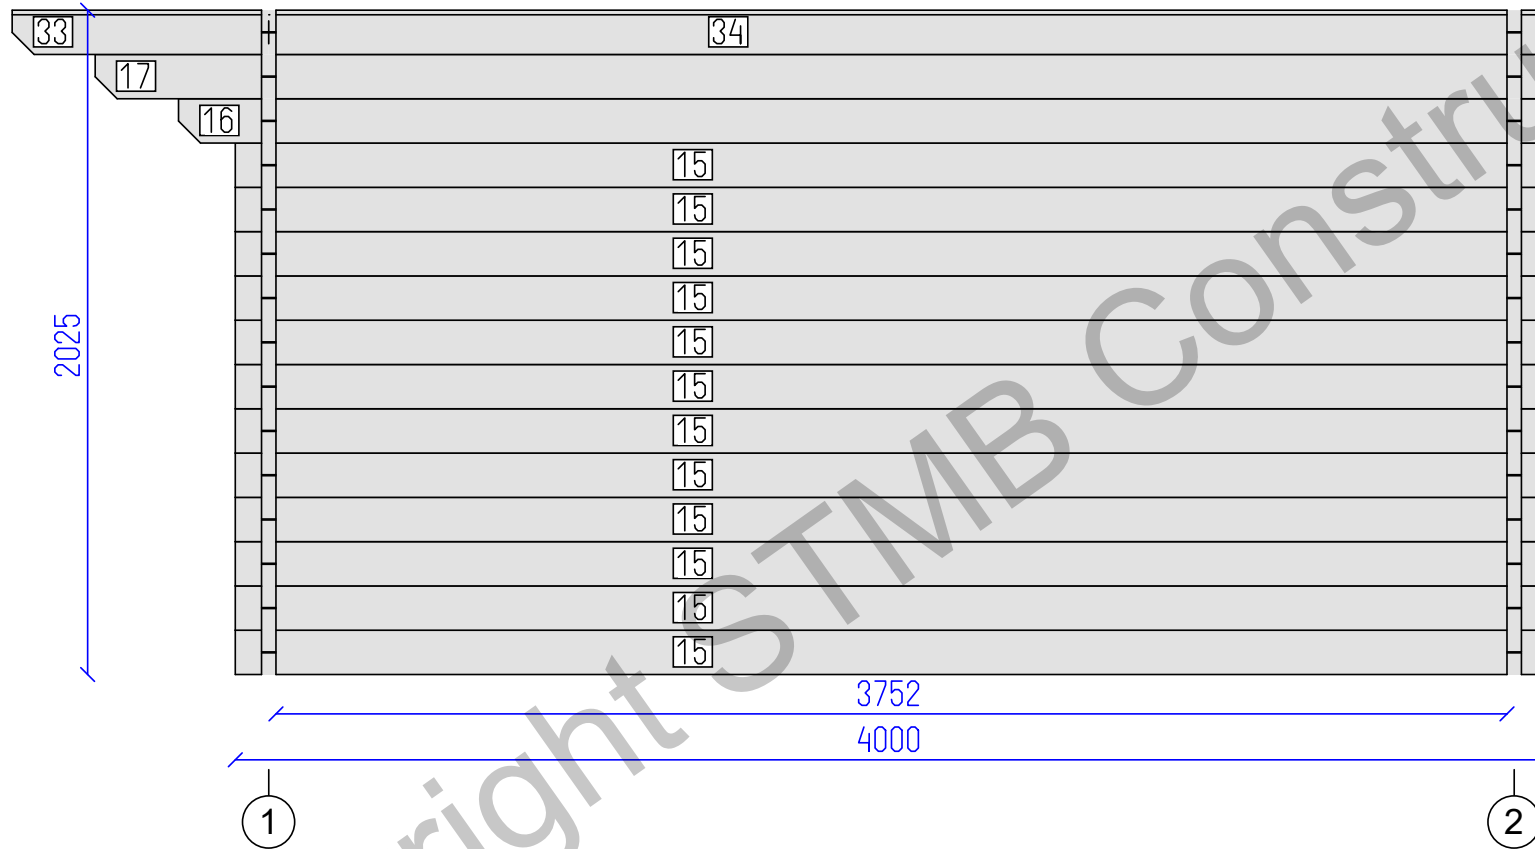

Laurier 20 44 26-07


Wall E

Tikr.

Dare
AND

6
SHEET

10
OF

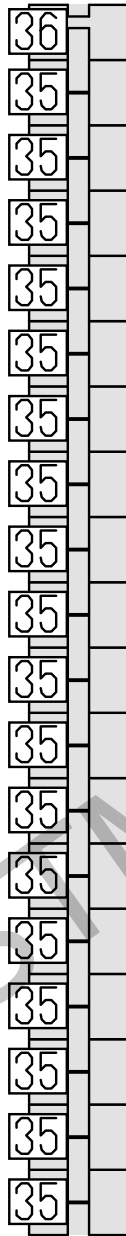


204
2

DETAILS

N	QTY
35	18
36	1

LIST OF ELEMENTS

35. Wall 135x44x204
36. Wall 114x44x204
Total 0.52 m²

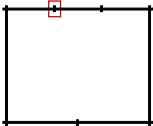

Laurier 20 44 26-07


Wall B

Tikr.

Dare
AND

7
SHEET


10
OF

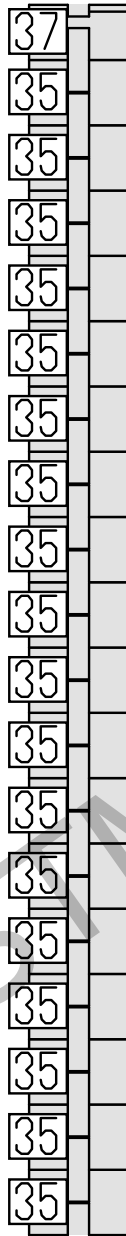

204
2



DETAILS	
N	QTY
35	18
37	1

LIST OF ELEMENTS	
35. Wall 135x44x204	
37. Wall 114x44x204	
Total 0.52 m²	

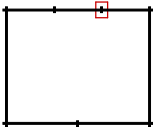

Laurier 20 44 26-07

Wall D	Tikr. ---	Dare AND	8 SHEET	10 OF
--------	--------------	-------------	------------	----------

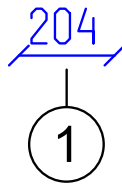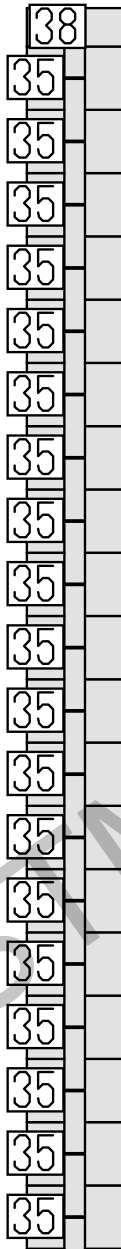


DETAILS

N	QTY
35	19
38	1

LIST OF ELEMENTS

35. Wall 135x44x204
38. Wall 82x44x204
Total 0.54 m²

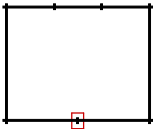

Laurier 20 44 26-07


Wall C

Tikr.

Dare
AND

9
SHEET

10
OF

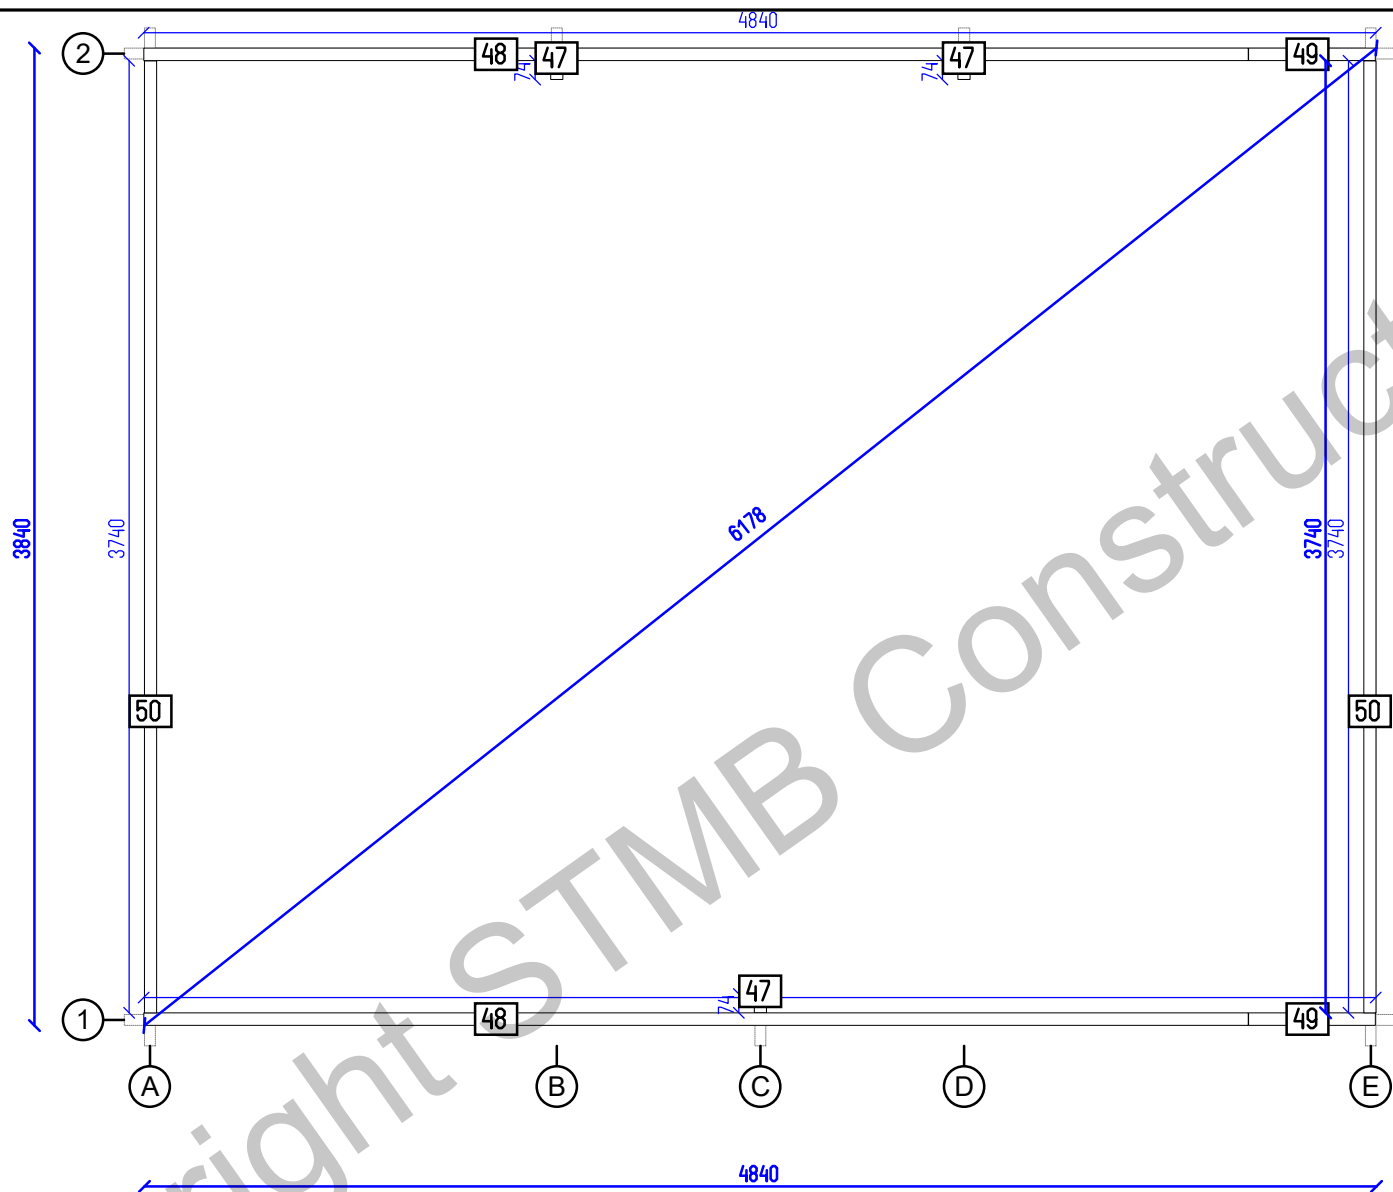

Copyright STMB Construction



Laurier 20 44 26-07

Flr. bearers pl.

Tikr.

Dare
AND

10
SHEET

10
OF