





S.T.M.B.




**C
o
n
s
t
r
u
c
t
i
o
n**

S.T.M.B.


C
o
n
s
t
r
u
c
t
i
o
n

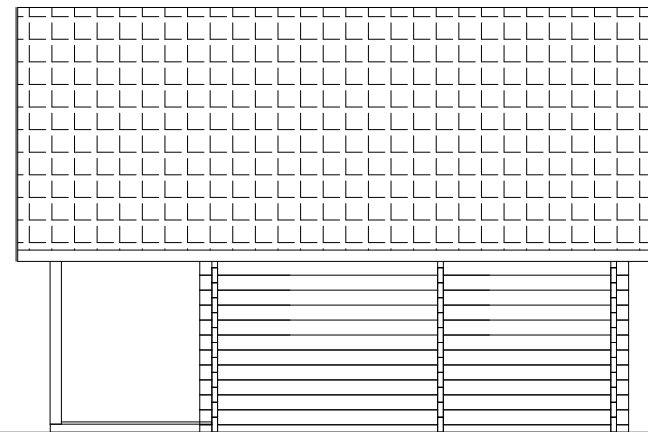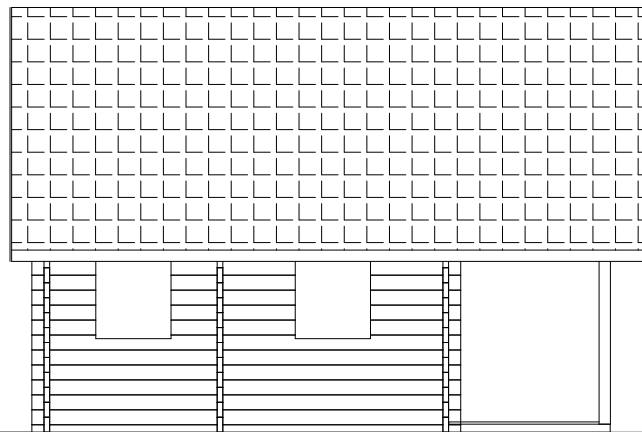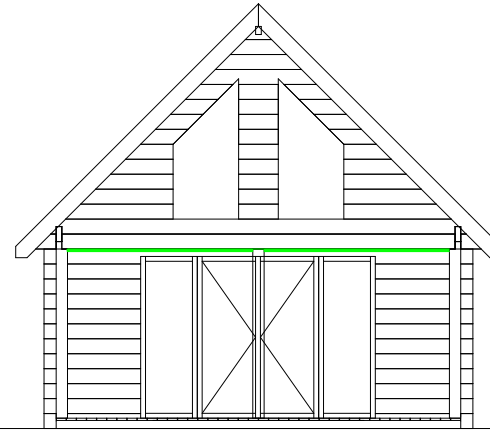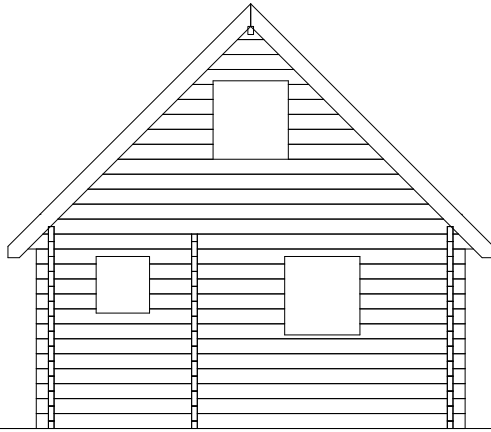

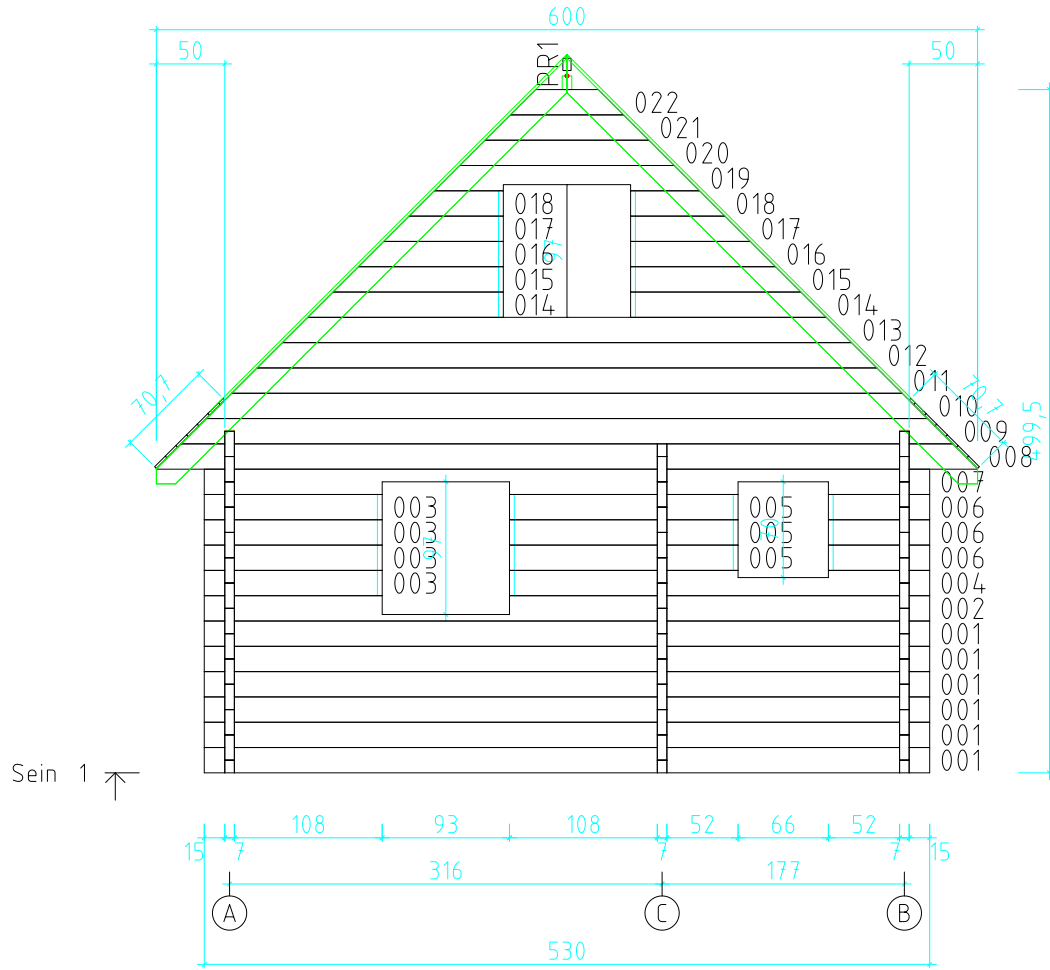

20-33-30
SEIN 1
7x18.5

5
1.50
06.03.2020
Kaleva2020.dwg

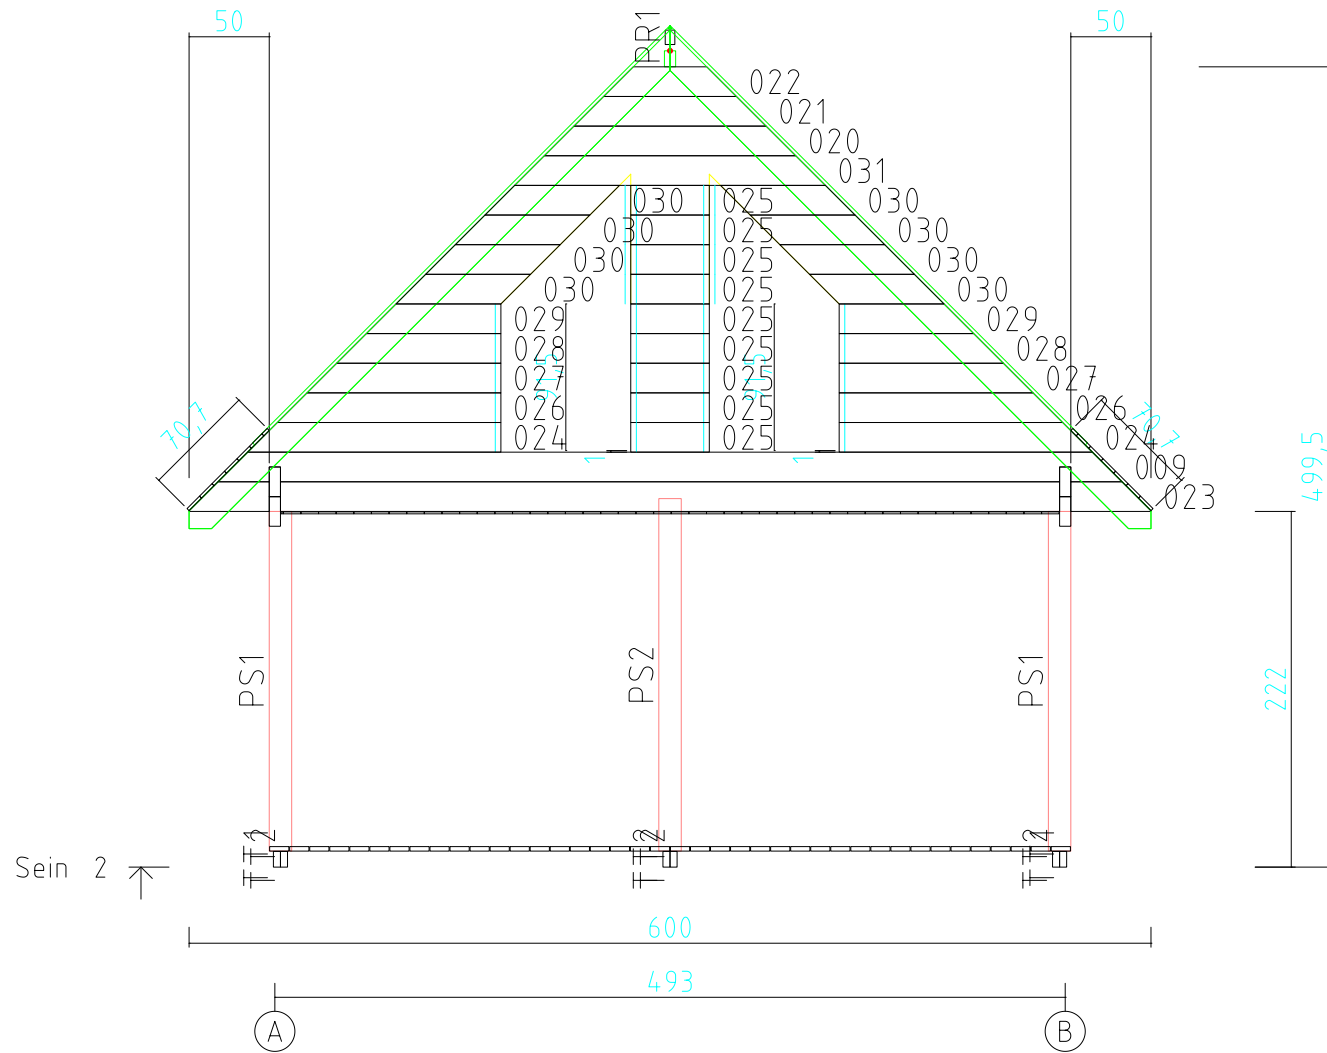


20-33-30
 SEIN 2
 7x18.5

6
 1:50
 06.03.2020
 Kaleva2020.dwg

S.T.M.B.

C
o
n
s
t
r
u
c
t
i
o
n

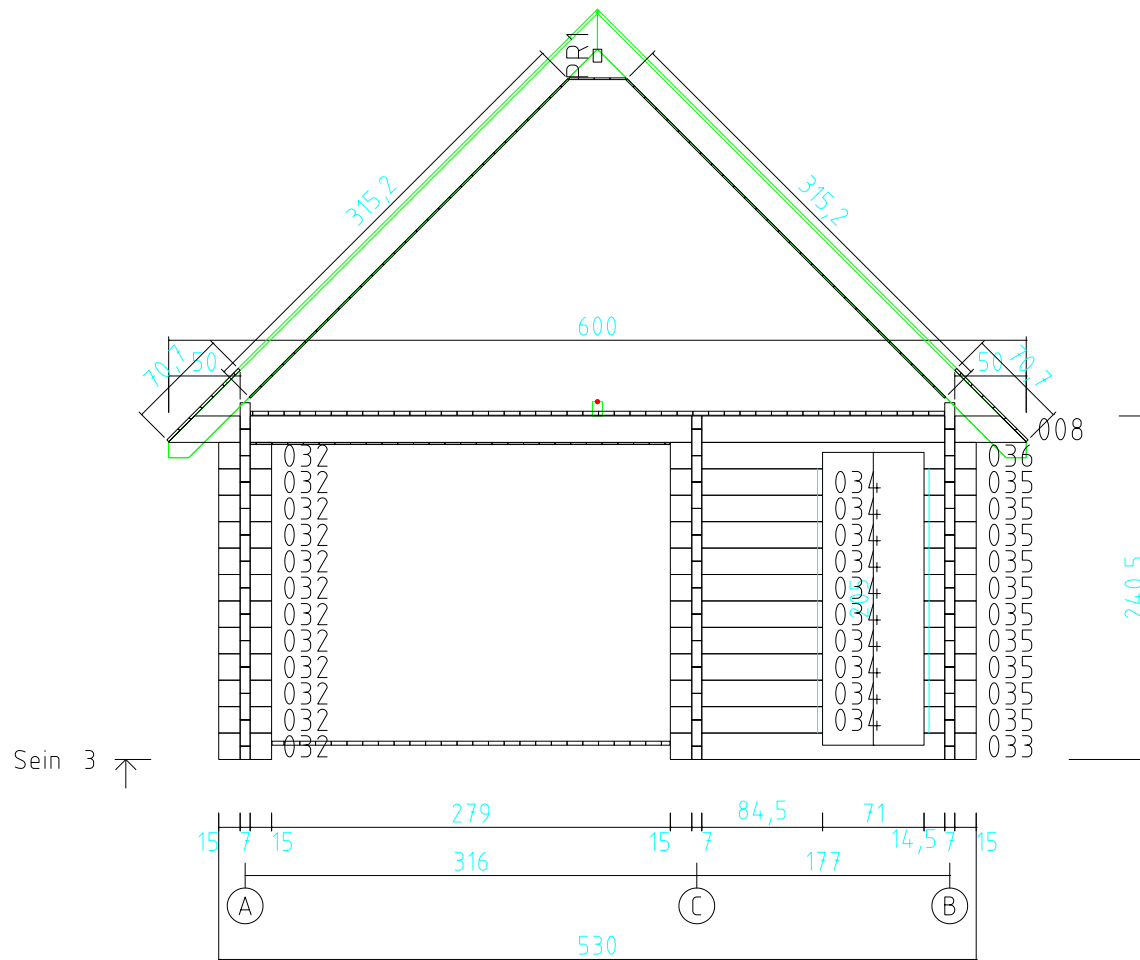

20-33-30

7


SEIN 3

1:50

7x18.5

06.03.2020

Kaleva2020.dwg

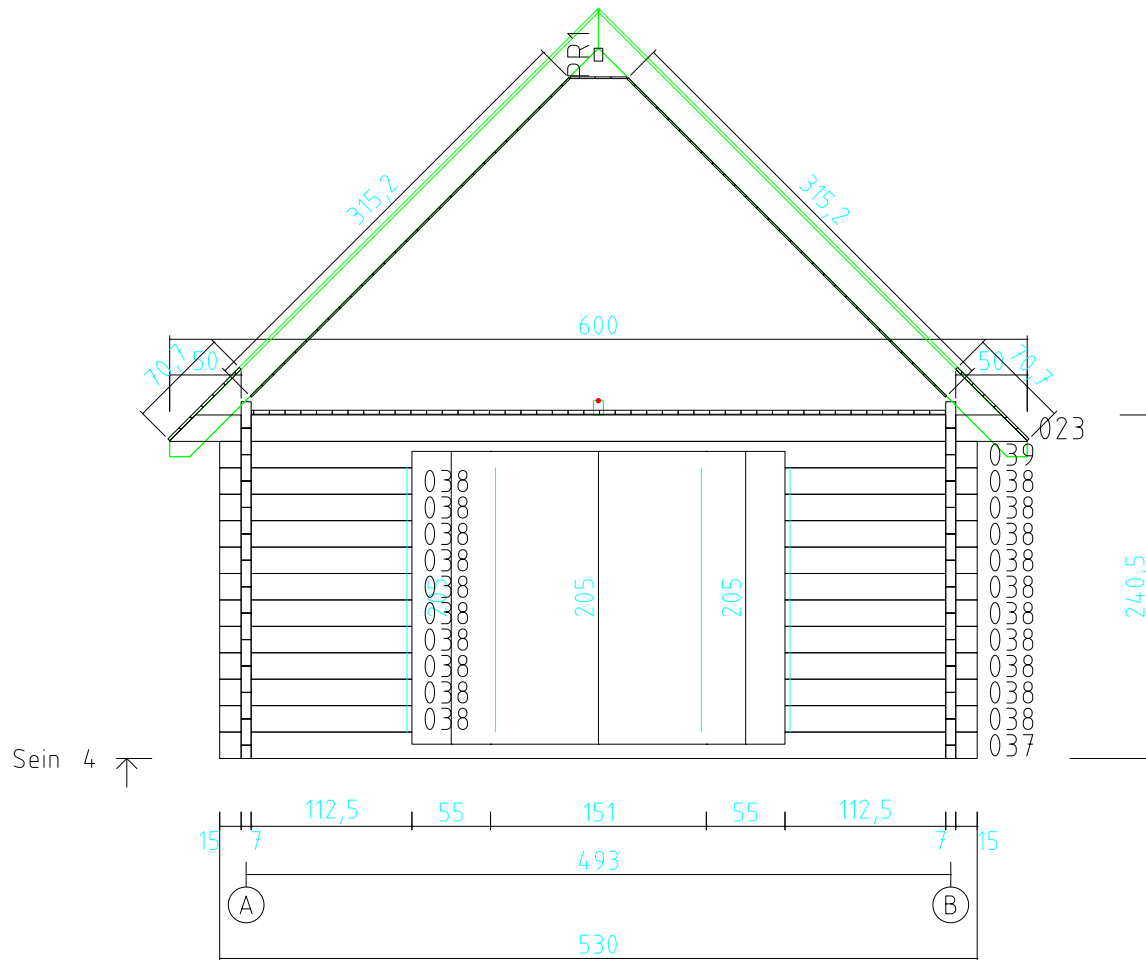

20-33-30

8


SEIN 4

1:50

7x18.5


06.03.2020

Kaleva2020.dwg

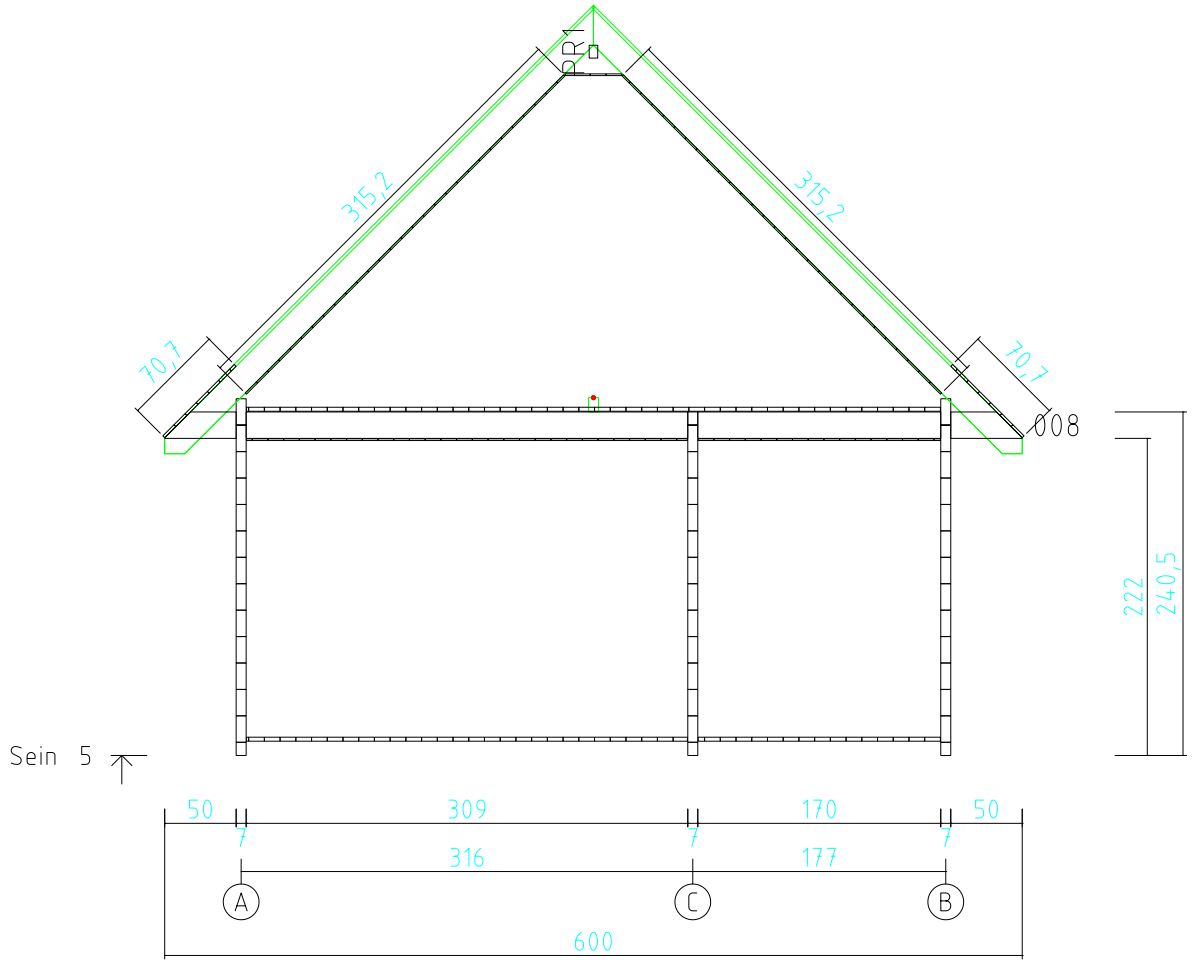

20-33-30
SEIN 5
7x18.5


9
1:50
06.03.2020
Kaleva2020.dwg

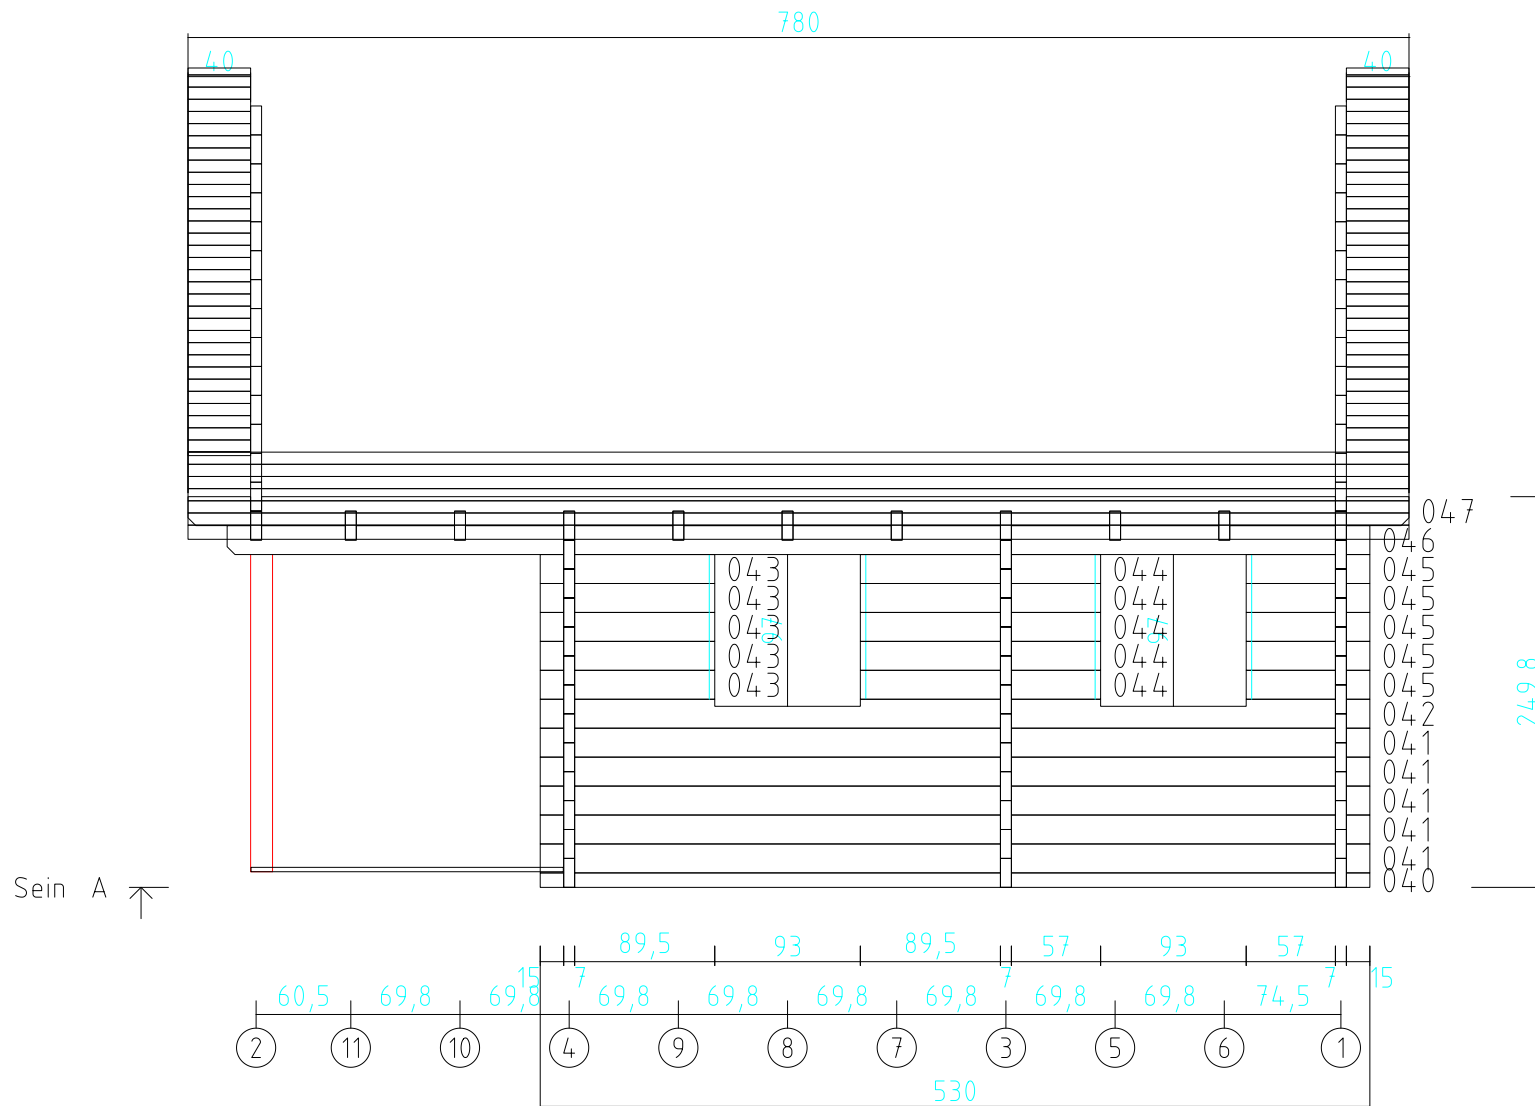

20-33-30
SEIN A
7x18.5

2
1:50
06.03.2020


Kaleva2020.dwg

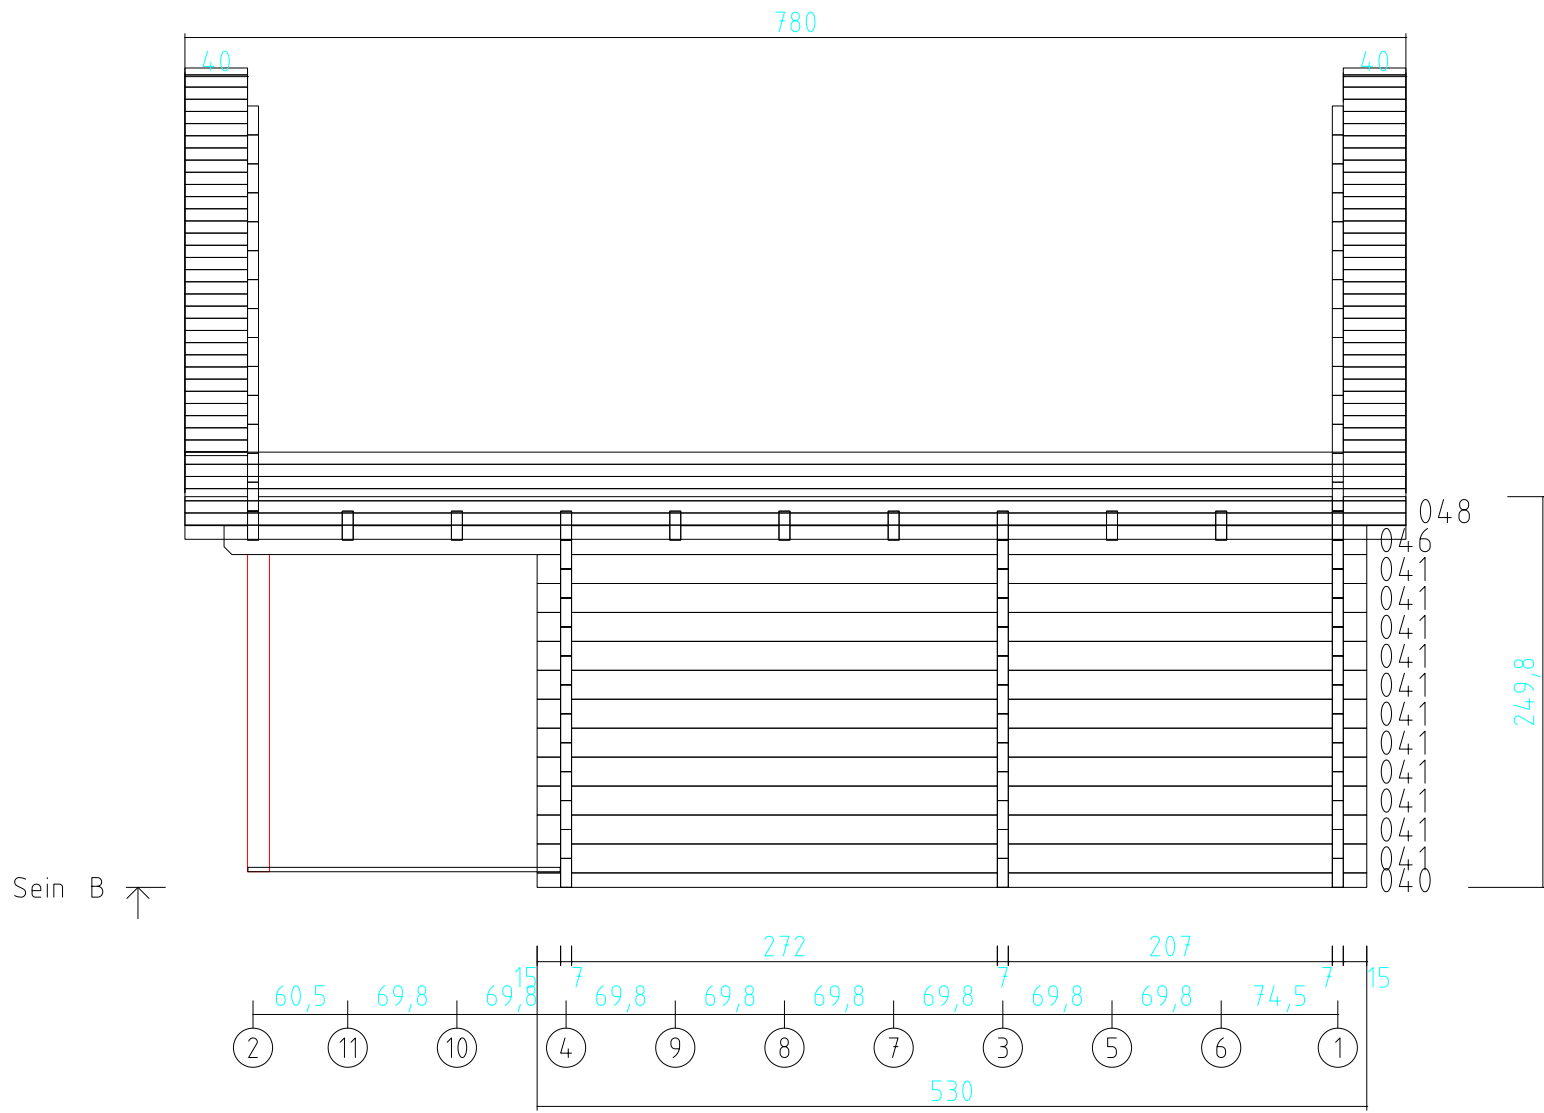

20-33-30
 SEIN B
 7x18.5

3
 1:50
 06.03.2020

Kaleva2020.dwg

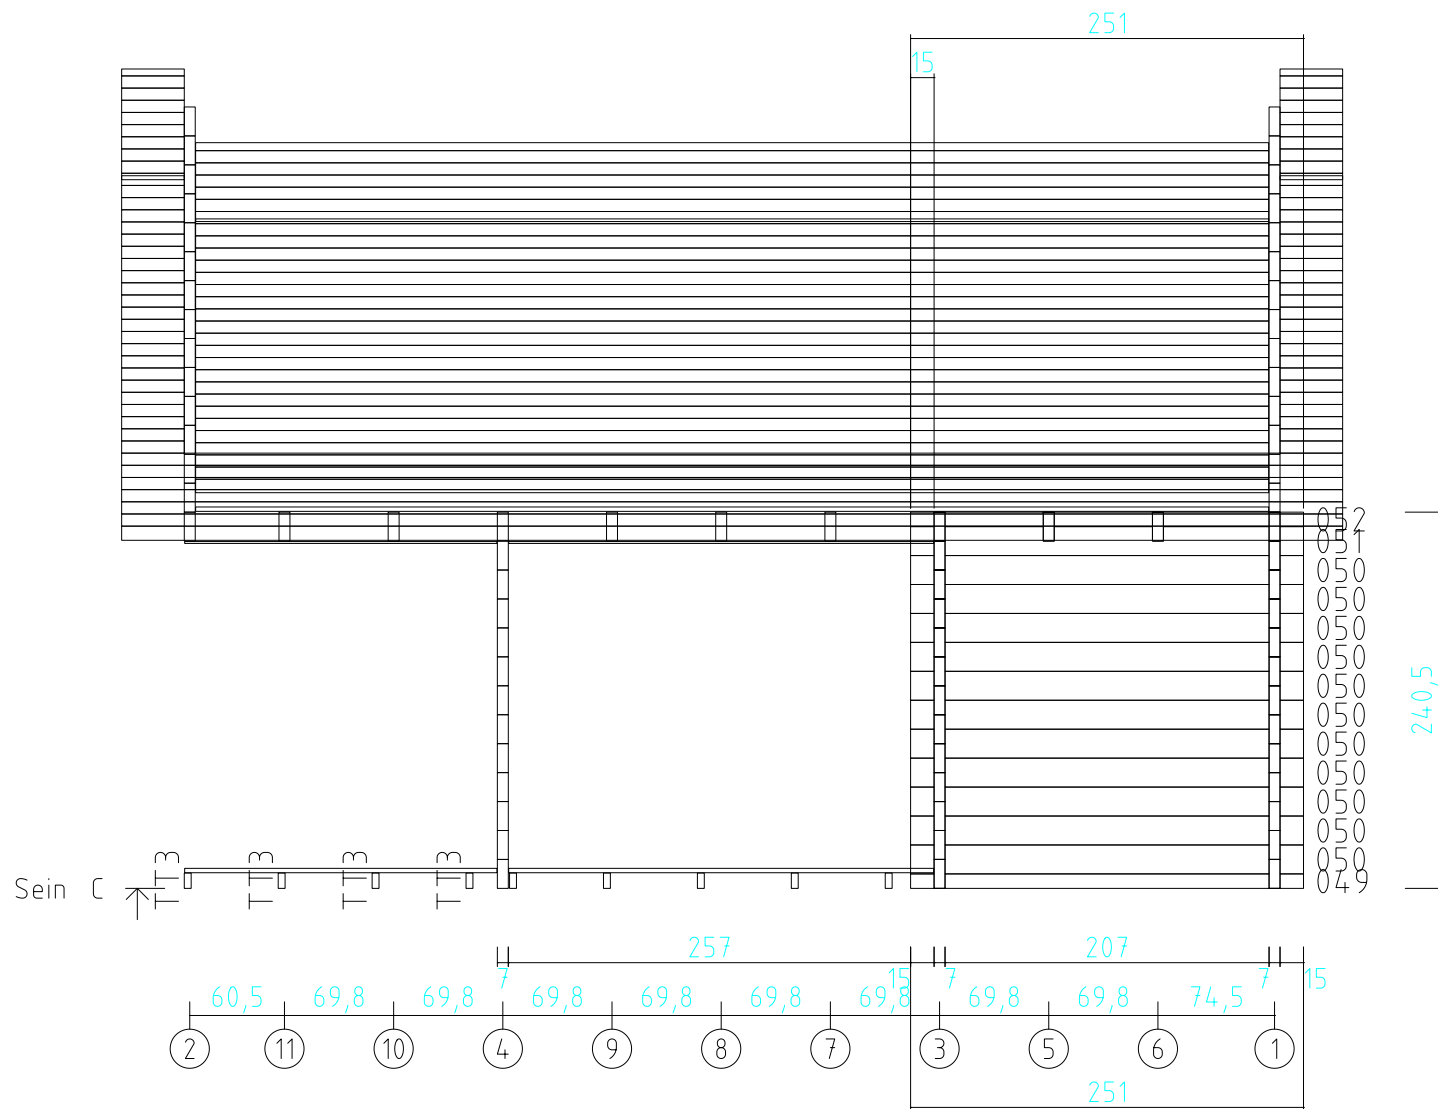

20-33-30

SEIN C

7x18.5

4

1:50

06.03.2020

Kaleva2020.dwg

S.T.M.B.



C
o
n
s
t
r
u
c
t
i
o
n

