


LAURIER 20 MSB Standard 44

Titr.	Dare	1	13
---	AND	SHEET	OF

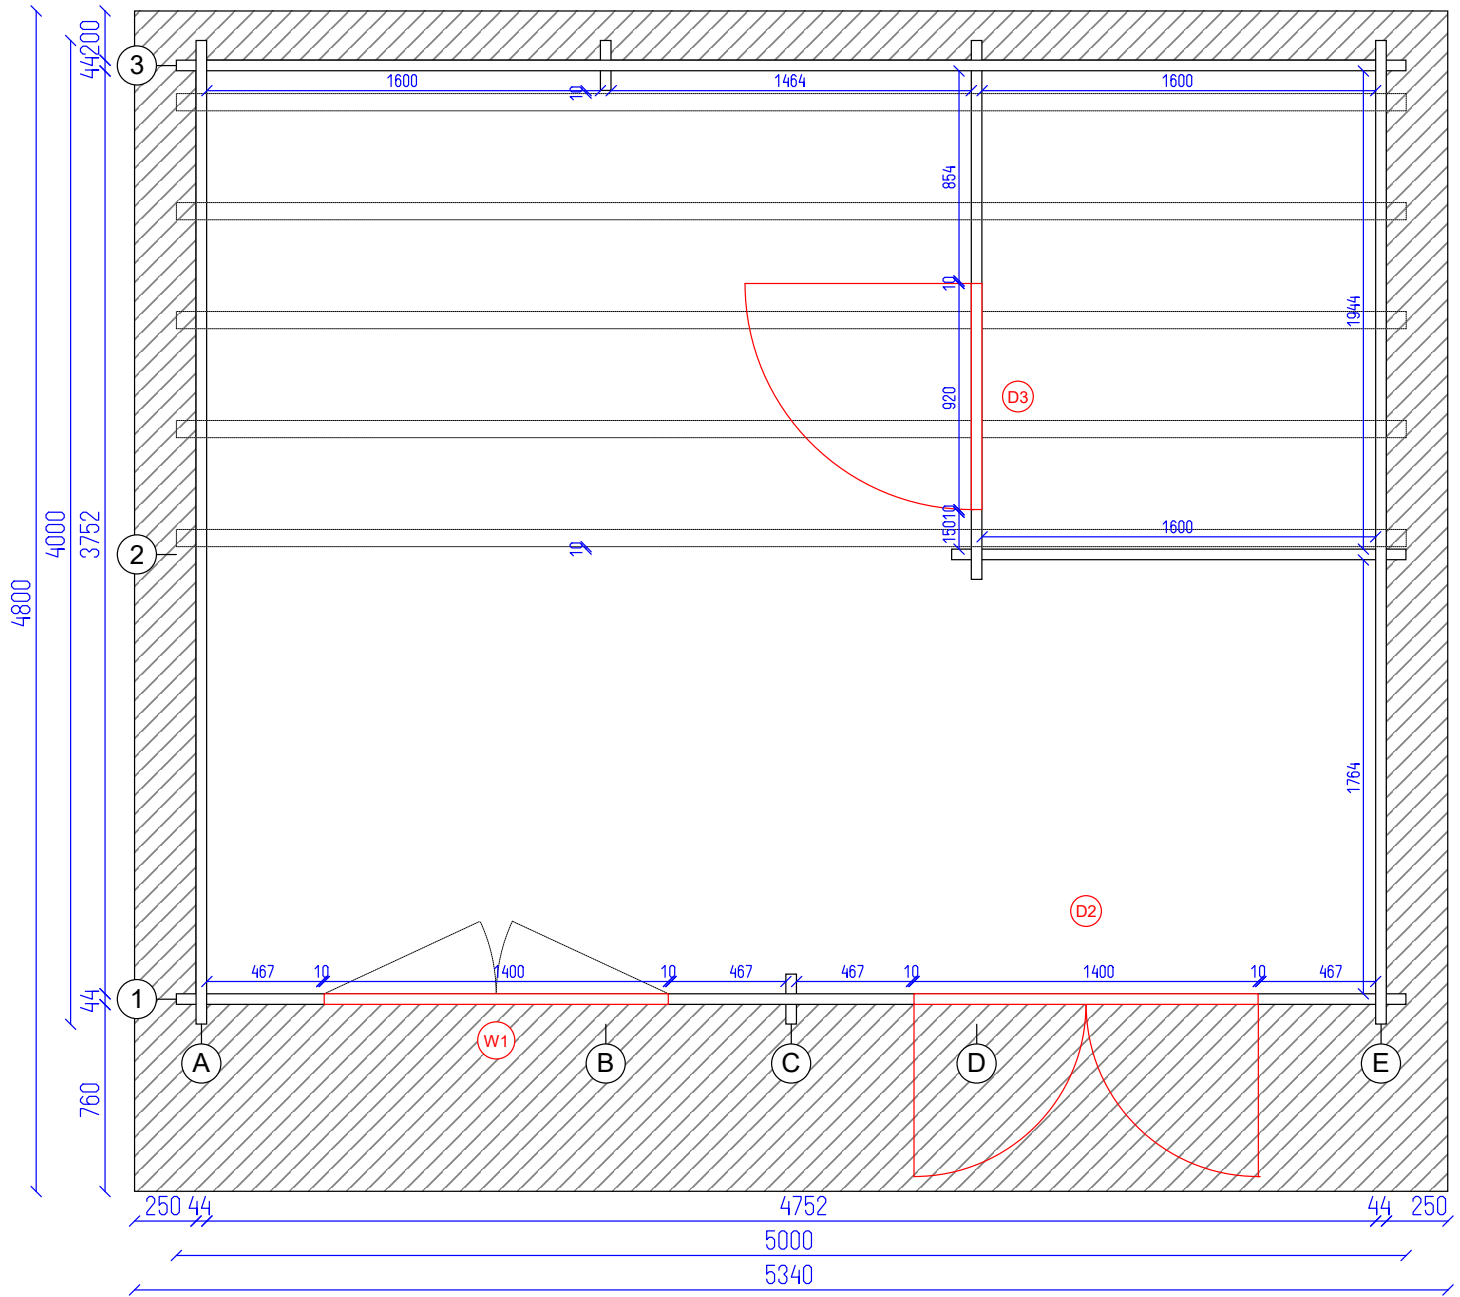

LAURIER 20 MSB Standard 44


Ground plan

Tikr. ---

Dare AND

2 SHEET

13 OF

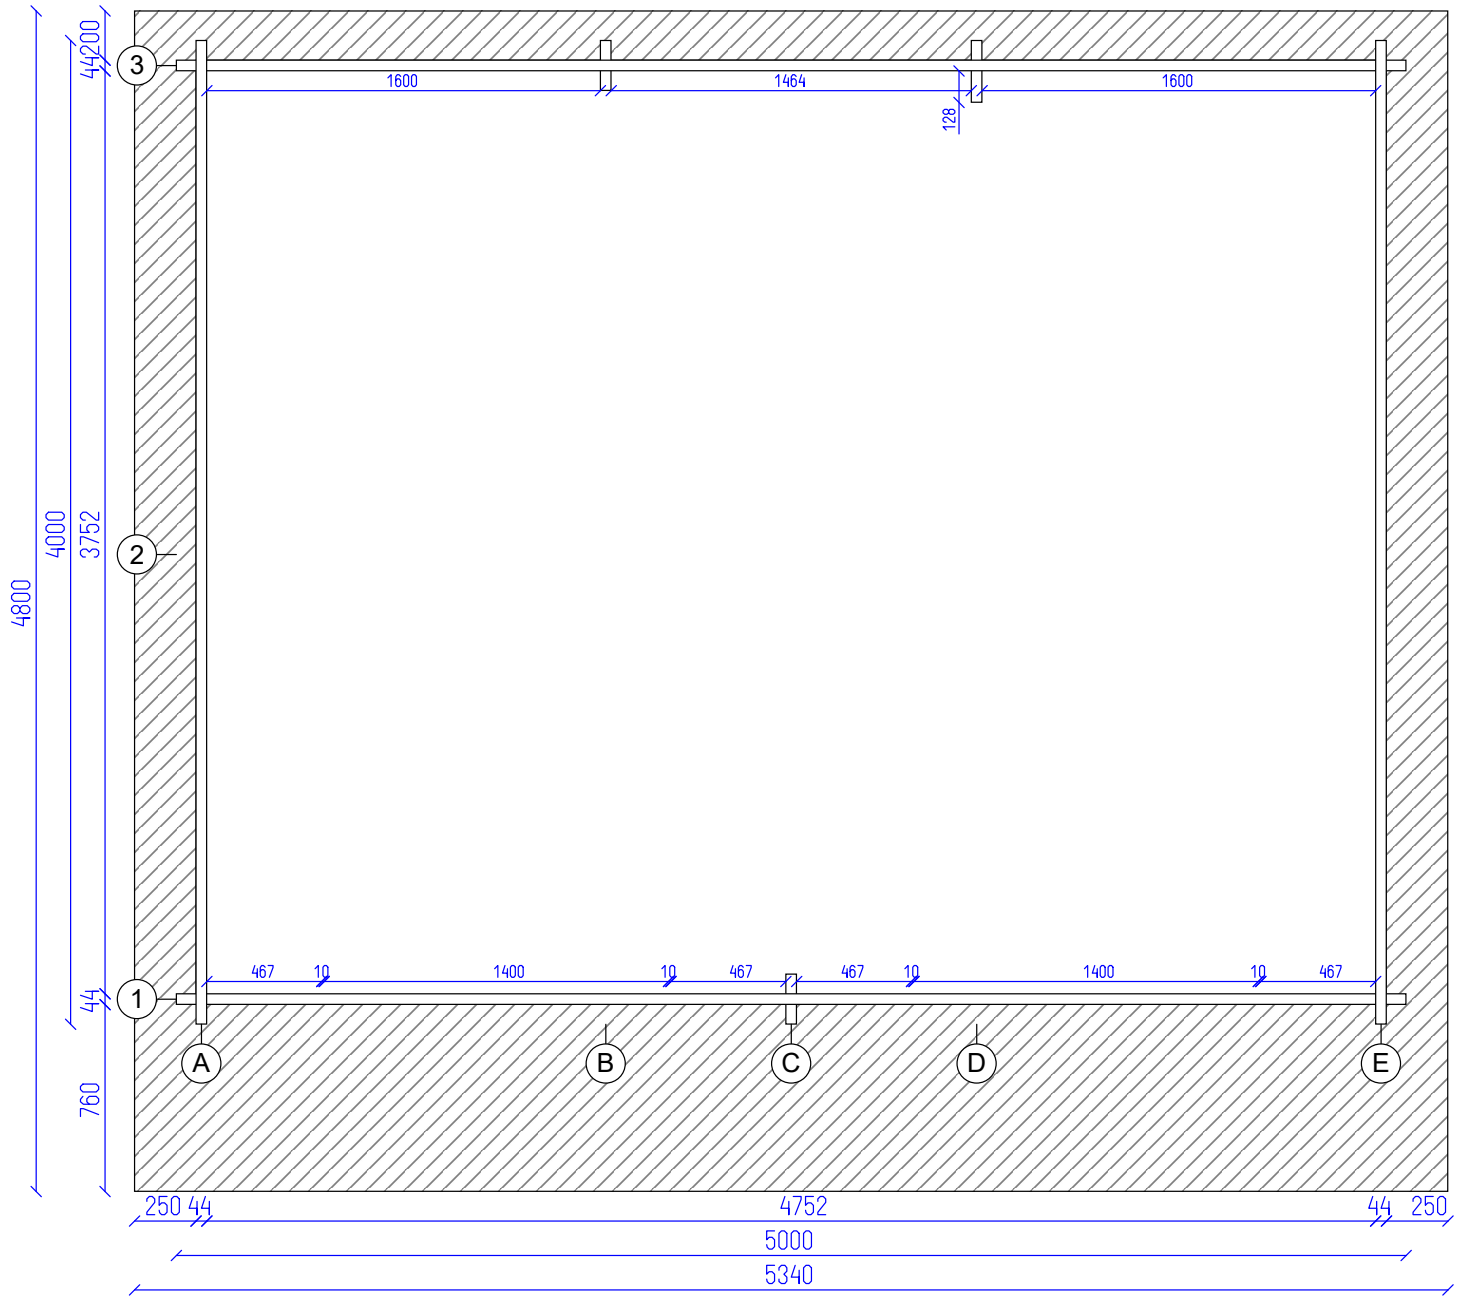

LAURIER 20 MSB Standard 44


Sec floor plan

Tikr. ---

Dare AND

3


13 OF SHEET

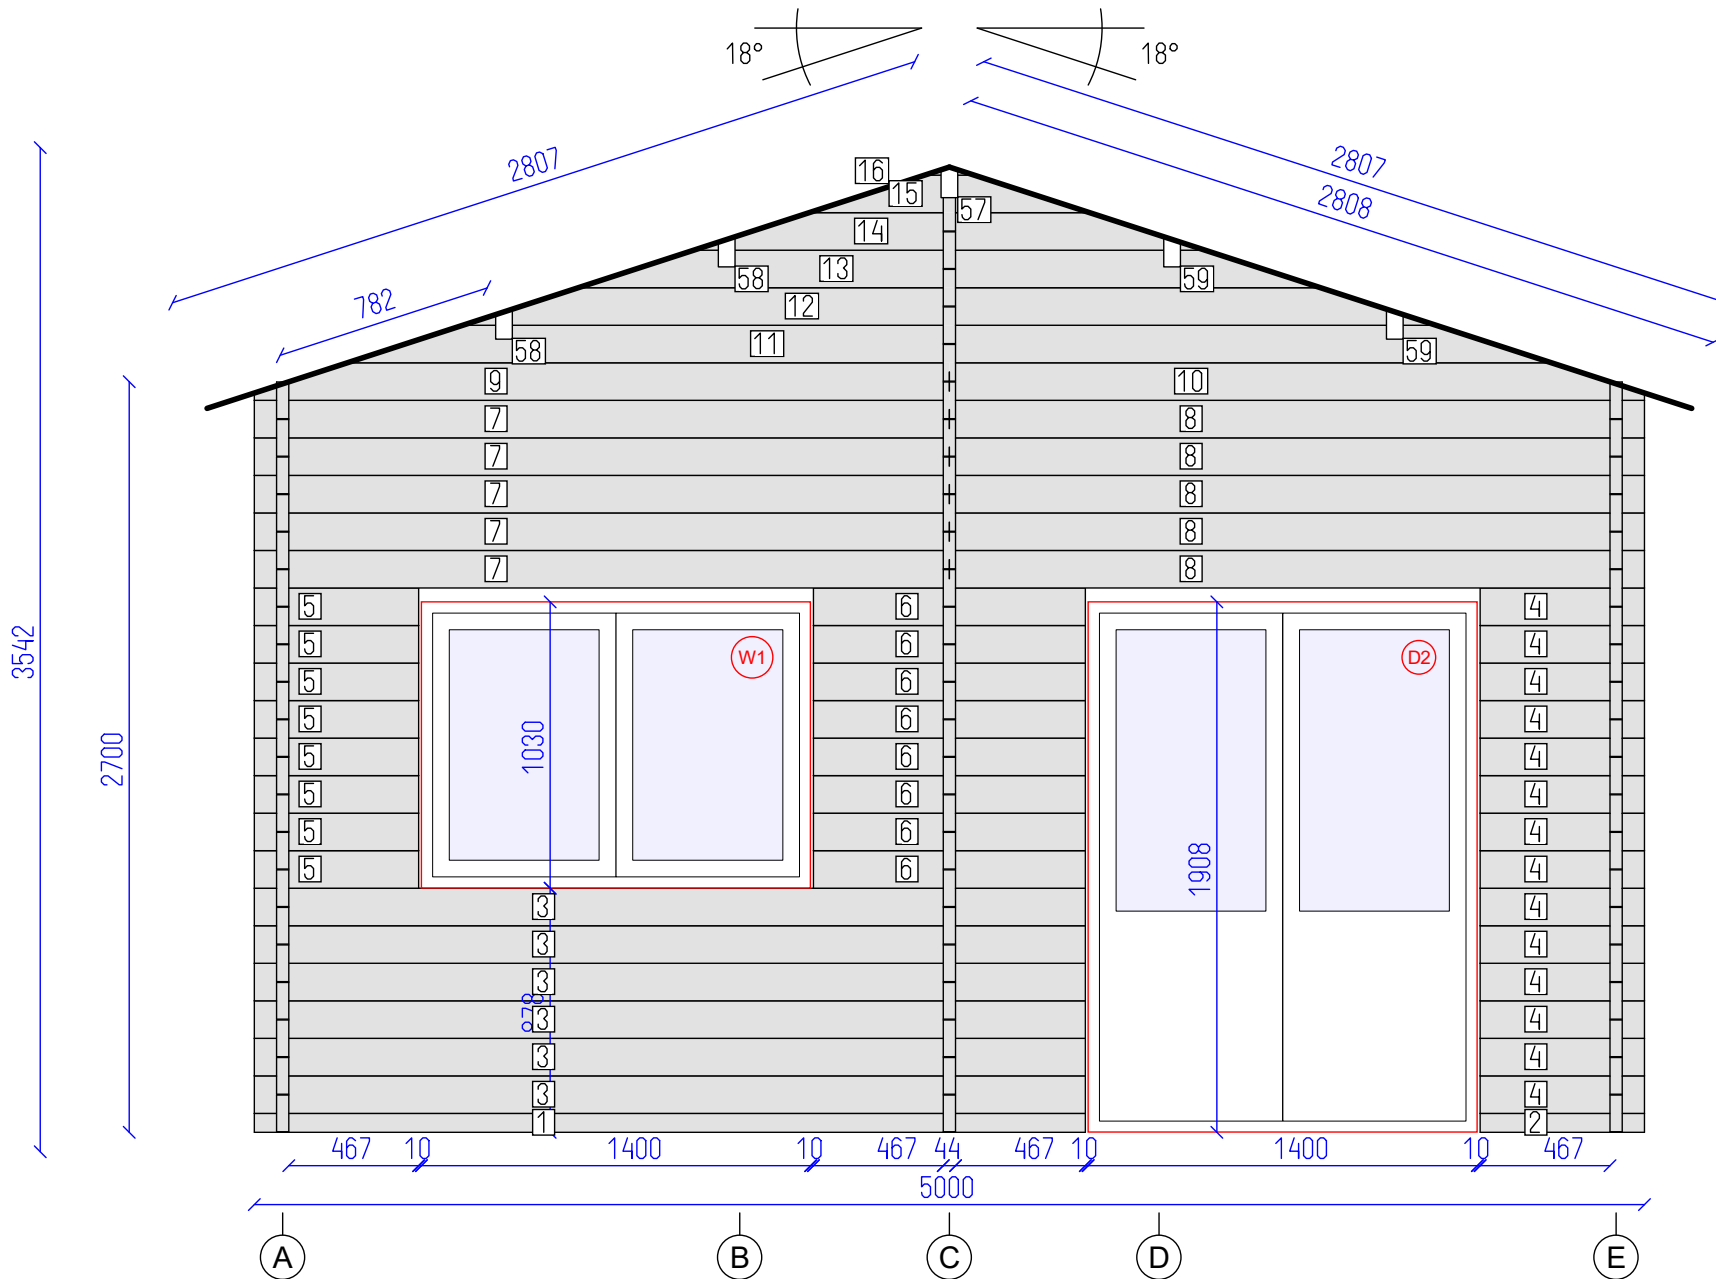


DETAILS

N	QTY
1	1
2	1
3	6
4	14
5	8
6	8
7	5
8	5
9	1
10	1
11	1
12	1
13	1
14	1
15	1
16	1
57	1
58	2
59	2

- LIST OF ELEMENTS
- Wall 68x44x2989
  - Wall 68x44x591
  - Wall 135x44x2989
  - Wall 135x44x591
  - Wall 135x44x591
  - Wall 135x44x978
  - Wall 135x44x2500
  - Wall 135x44x2500
  - Wall 135x44x2500
  - Wall 135x44x2500
  - Wall 135x44x4330
  - Wall 135x44x3500
  - Wall 135x44x2670
  - Wall 135x44x1838
  - Wall 135x44x1008
  - Wall 29x44x176
  - Roof beam 140x70x4800
  - Roof beam 140x70x4800
  - Roof beam 140x70x4800
- Total 14.69 m<sup>2</sup>

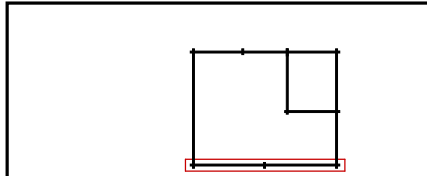

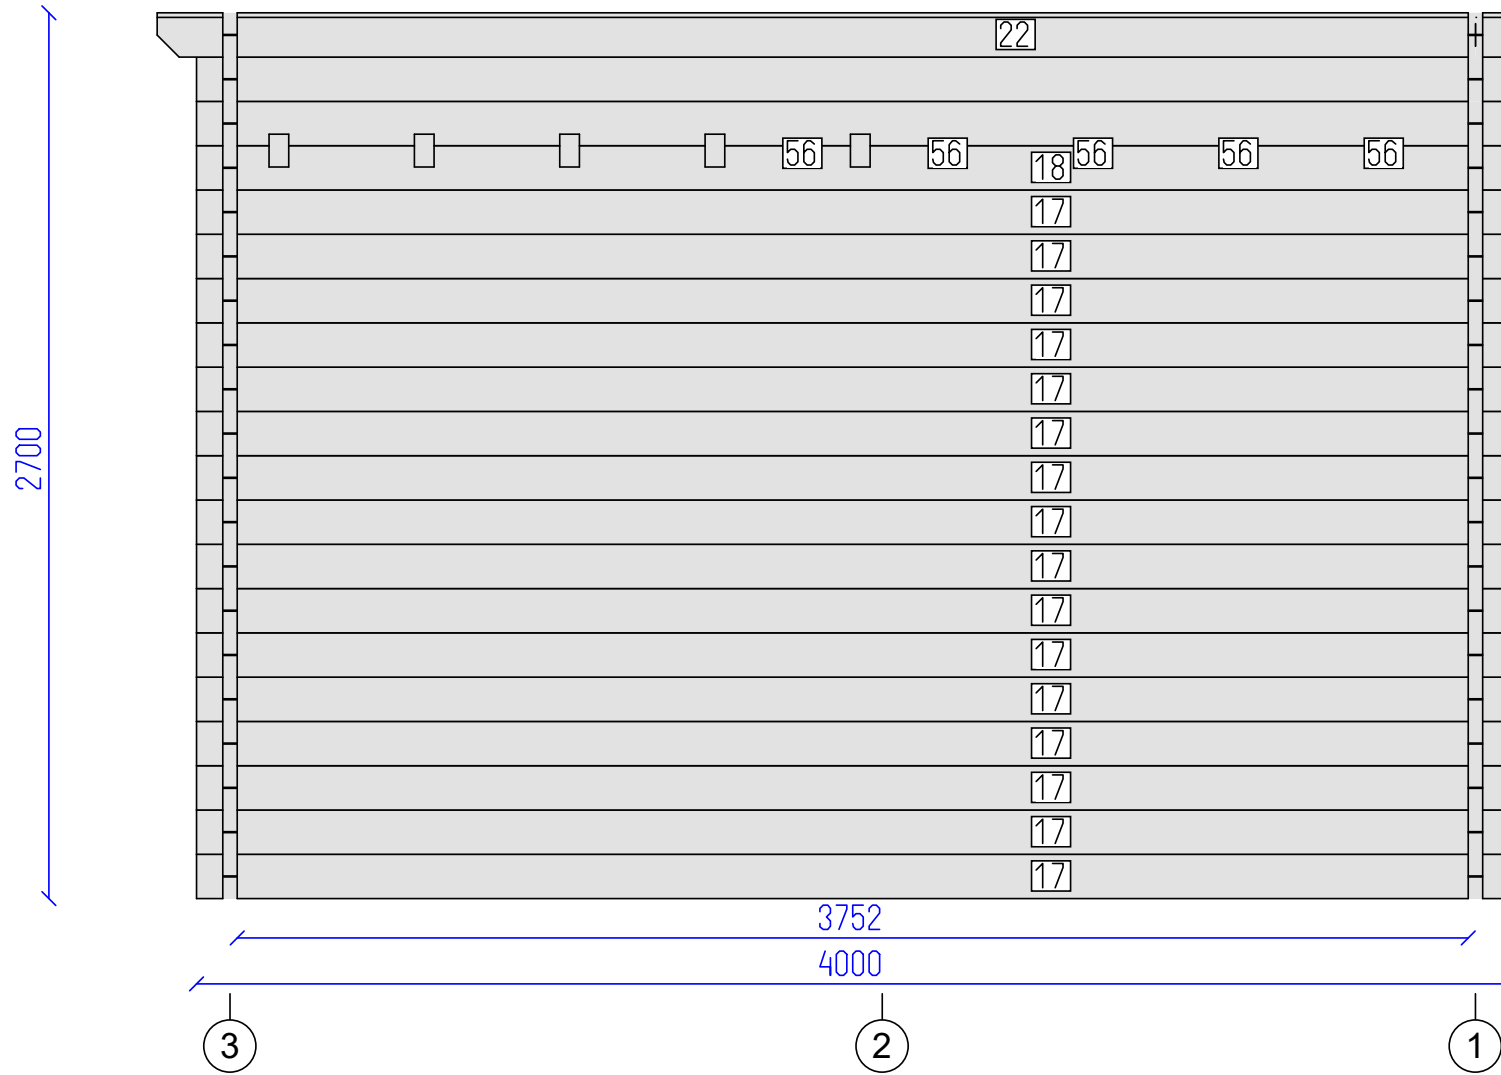


DETAILS

N	QTY
17	16
18	1
19	1
20	1
21	1
22	1

LIST OF ELEMENTS

- 17. Wall 135x44x4000
- 18. Wall 135x44x4000
- 19. Wall 135x44x4173
- 20. Wall 135x44x4427
- 21. Wall 135x44x782
- 22. Wall 135x44x4018
- Total 10.99 m<sup>2</sup>

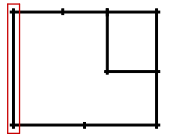

LAURIER 20 MSB Standard 44


Wall A

Tikr.  
---

Dare  
AND

5  
SHEET

13  
OF

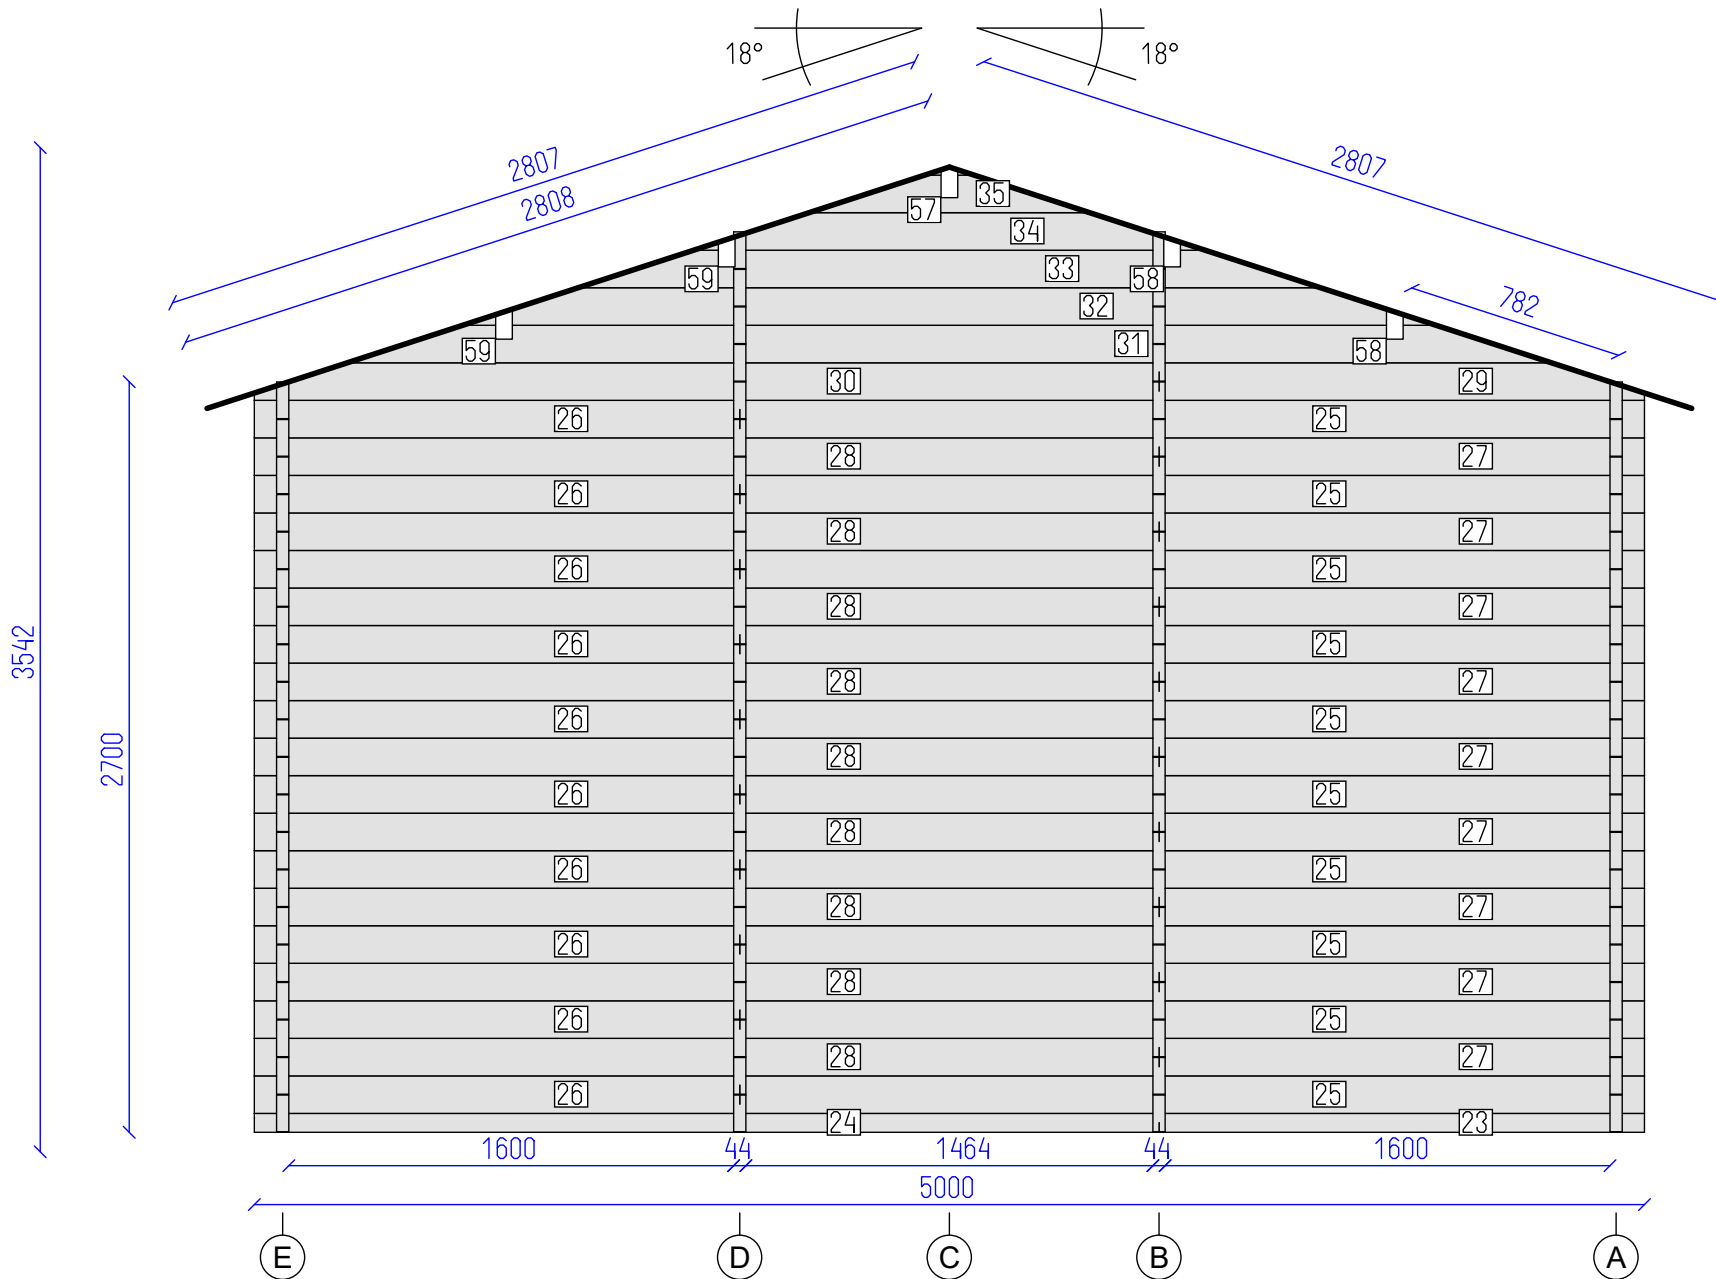


DETAILS

N	QTY
23	1
24	1
25	10
26	10
27	9
28	9
29	1
30	1
31	1
32	1
33	1
34	1
35	1
57	1
58	2
59	2

LIST OF ELEMENTS

- 23. Wall 68x44x1746
- 24. Wall 68x44x3254
- 25. Wall 135x44x3254
- 26. Wall 135x44x1746
- 27. Wall 135x44x1746
- 28. Wall 135x44x3254
- 29. Wall 135x44x1746
- 30. Wall 135x44x3254
- 31. Wall 135x44x4330
- 32. Wall 135x44x3500
- 33. Wall 135x44x2670
- 34. Wall 135x44x1838
- 35. Wall 135x44x1008
- 57. Roof beam 140x70x4800
- 58. Roof beam 140x70x4800
- 59. Roof beam 140x70x4800

Total 19.00 m<sup>2</sup>


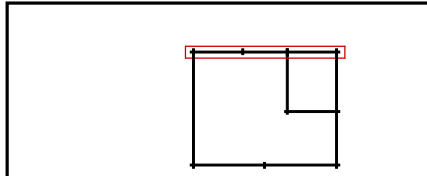


DETAILS

N	QTY
36	16
37	1
38	1
20	1
39	1
40	1

LIST OF ELEMENTS

- 36. Wall 135x44x4000
- 37. Wall 135x44x4000
- 38. Wall 135x44x4173
- 20. Wall 135x44x4427
- 39. Wall 135x44x782
- 40. Wall 135x44x4018
- Total 10.99 m<sup>2</sup>

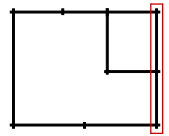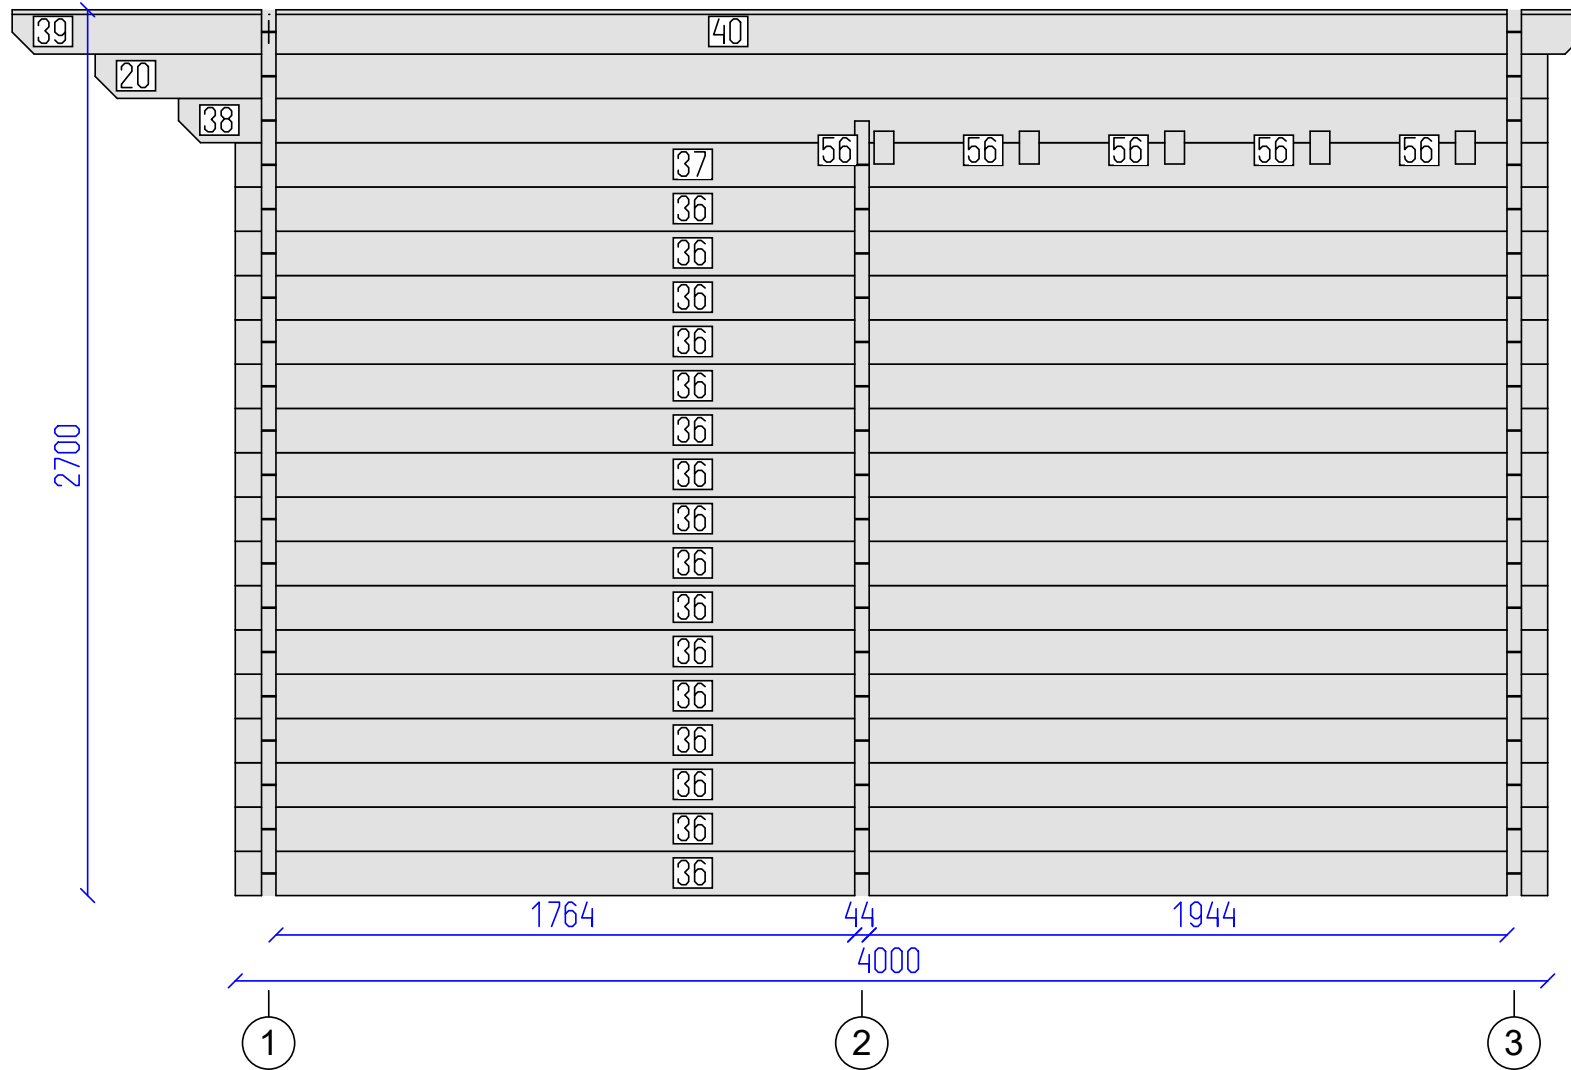

LAURIER 20 MSB Standard 44



Wall E

Tikr.  
---

Dare  
AND

7

13  
OF

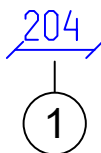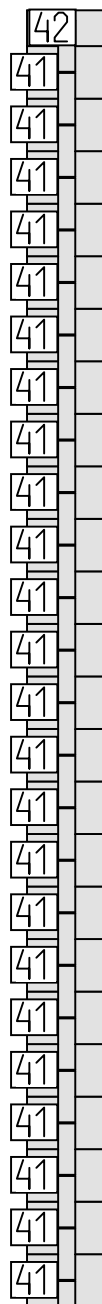


DETAILS

N	QTY
41	24
42	1


LIST OF ELEMENTS

41. Wall 135x44x204  
 42. Wall 92x44x204  
 Total 0.68 m<sup>2</sup>

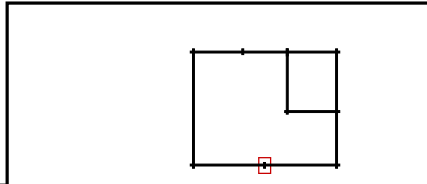

LAURIER 20 MSB Standard 44



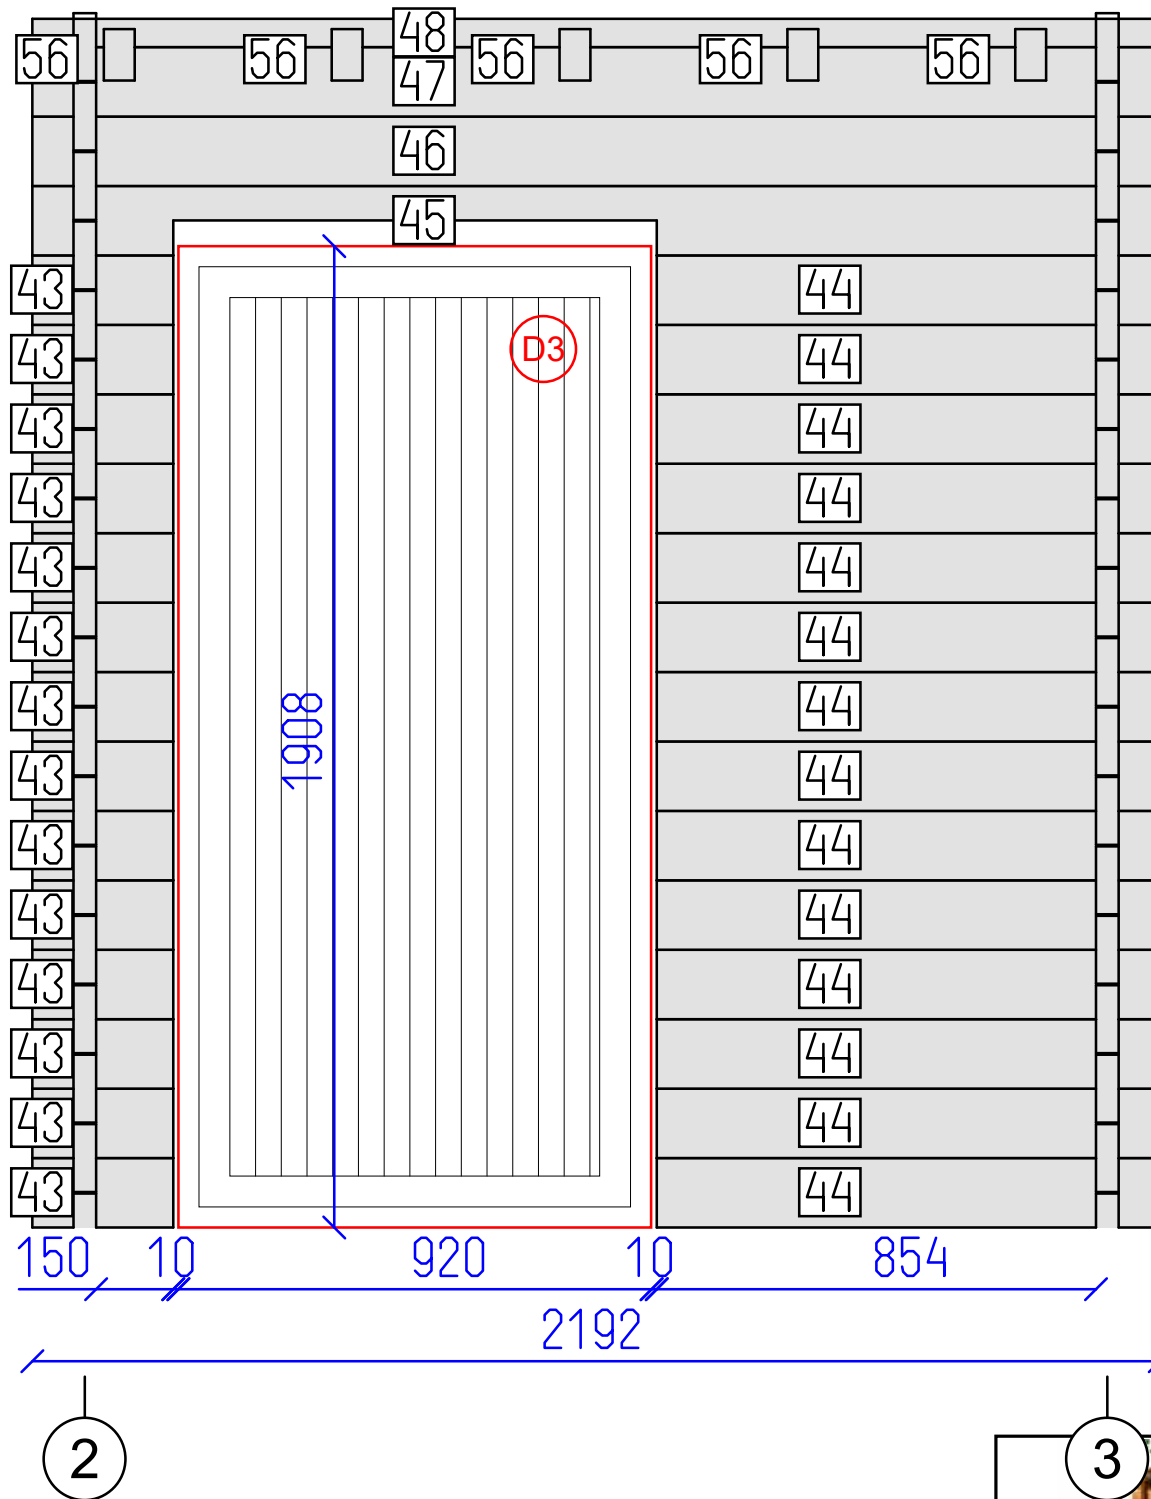


DETAILS

N	QTY
43	14
44	14
45	1
46	1
47	1
48	1

LIST OF ELEMENTS

- 43. Wall 135x44x274
  - 44. Wall 135x44x978
  - 45. Wall 135x44x2192
  - 46. Wall 135x44x2192
  - 47. Wall 135x44x2192
  - 48. Wall 55x44x2192
- Total 3.37 m<sup>2</sup>

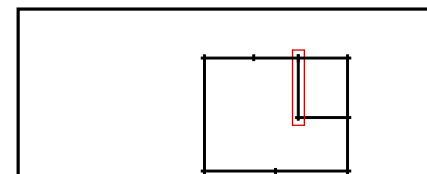

LAURIER 20 MSB Standard 44

Wall D



Tikr.  
---

Dare  
AND

9  
SHEET

13  
OF



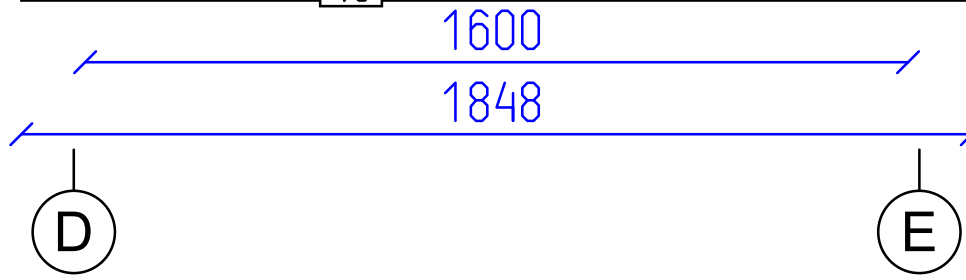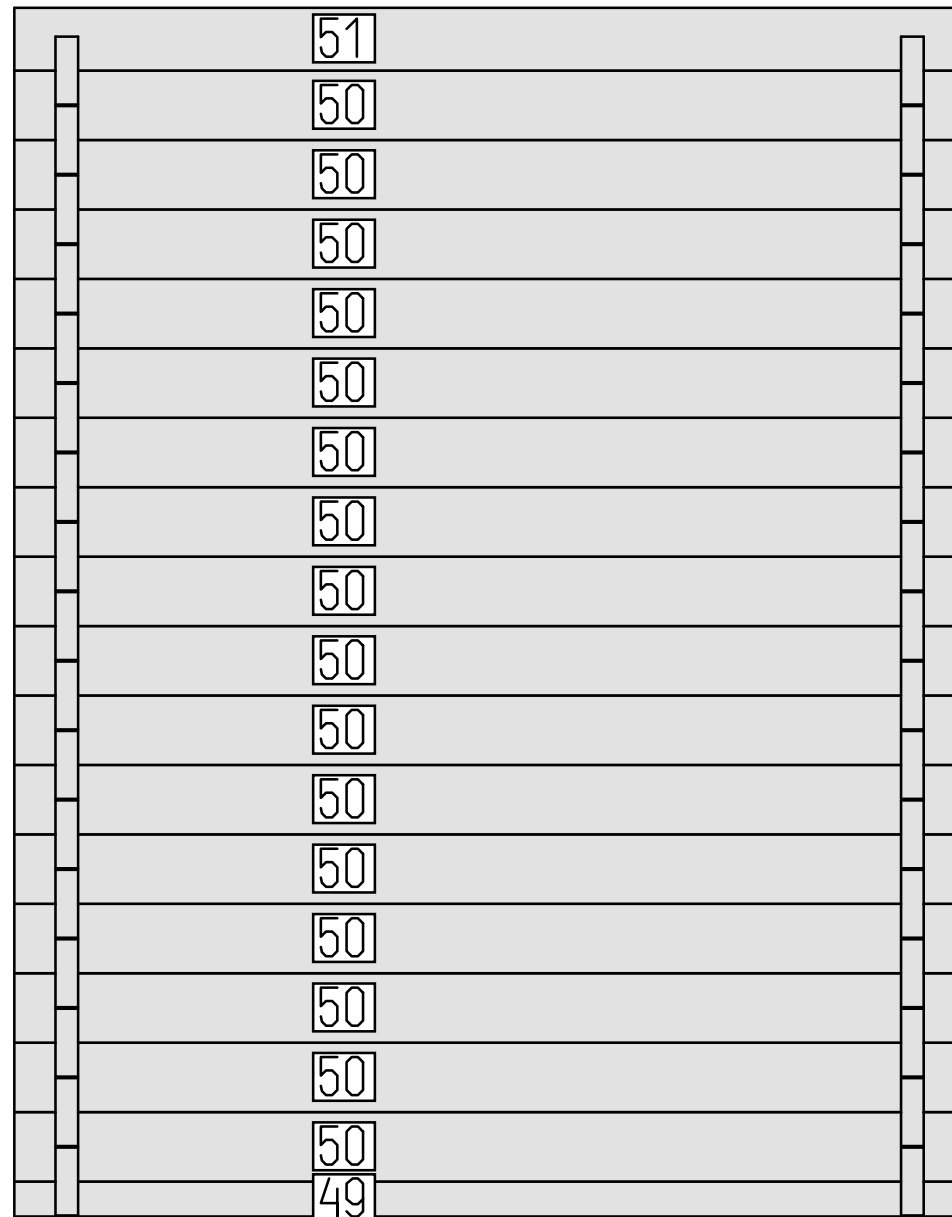


DETAILS

N	QTY
49	1
50	16
51	1
59	2

LIST OF ELEMENTS

49. Wall 68x44x1848  
 50. Wall 135x44x1848  
 51. Wall 122x44x1848  
 59. Roof beam 140x70x4800  
 Total 5.69 m<sup>2</sup>

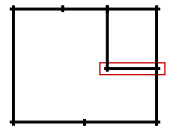

LAURIER 20 MSB Standard 44


Wall 2

Tikr.  
---

Dare  
AND

10  
SHEET

13  
OF

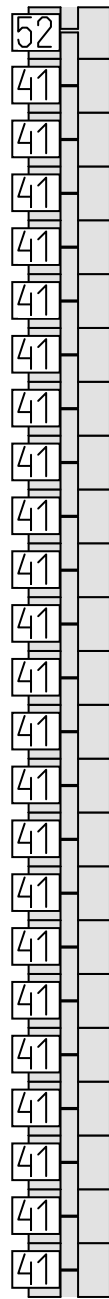

204


3

DETAILS

N	QTY
41	23
52	1

LIST OF ELEMENTS

41. Wall 135x44x204  
 52. Wall 129x44x204  
 Total 0.66 m<sup>2</sup>

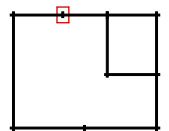

LAURIER 20 MSB Standard 44

Wall B

Tikr.  
---

Dare  
AND

11  
SHEET




13  
OF

DETAILS

N	QTY
53	1
54	5
55	1

LIST OF ELEMENTS

53. Wall 80x44x252  
 54. Wall 135x44x252  
 55. Wall 129x44x252  
 Total 0.22 m<sup>2</sup>

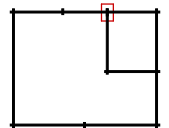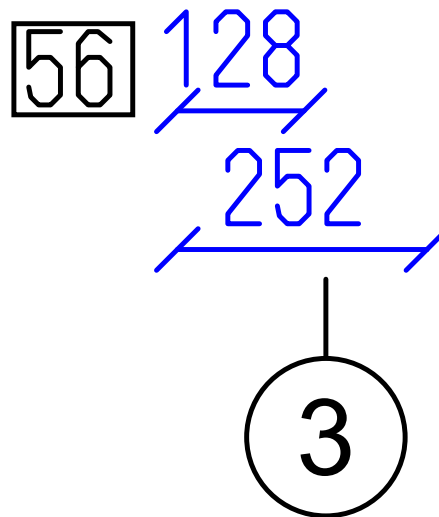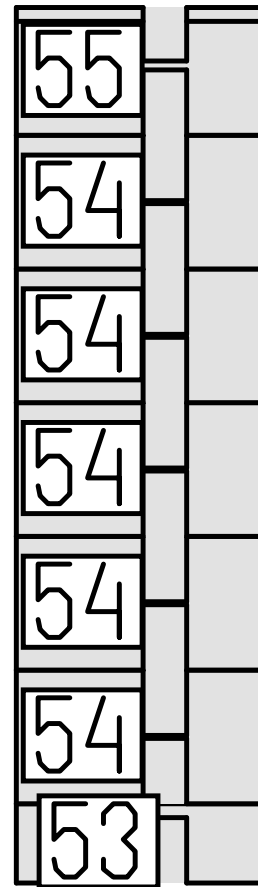

LAURIER 20 MSB Standard 44


Wall D

Tikr.  
---

Dare  
AND

12  
SHEET

13  
OF

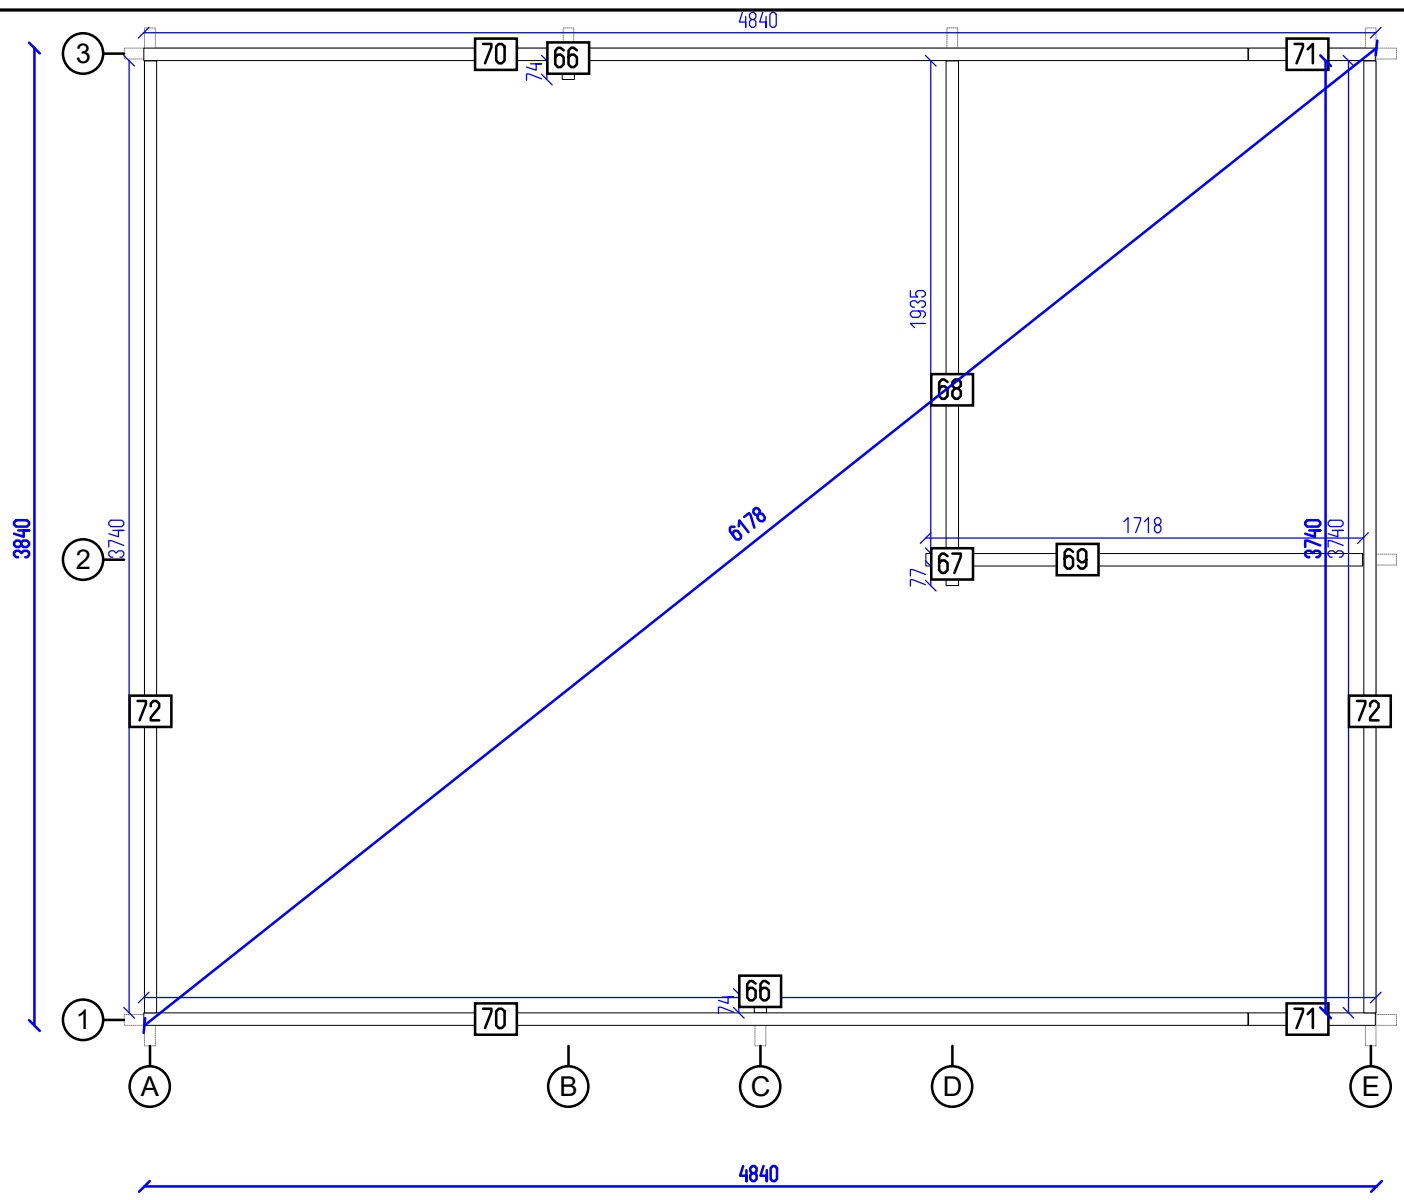

LAURIER 20 MSB Standard 44