


DETAILS

N	QTY
1	1
2	1
3	14
4	14
5	1
6	1
7	1
8	1
9	1
34	3

LIST OF ELEMENTS

- 1. Wall 68x44x424
 - 2. Wall 68x44x1504
 - 3. Wall 135x44x424
 - 4. Wall 135x44x1504
 - 5. Wall 135x44x3748
 - 6. Wall 135x44x3748
 - 7. Wall 135x44x3748
 - 8. Wall 135x44x3748
 - 9. Wall 71x44x1848
 - 34. Roof beam 140x70x3472
- Total 7.39 m²

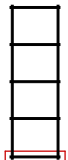

MARAT 43

Wall 1

Tikr. ---

Dare AND

3 SHEET


10 OF

DETAILS


N	QTY
10	9
11	9
12	8
13	8
14	8
15	1
16	1
17	1

LIST OF ELEMENTS

- 10. Wall 135x44x5846
 - 11. Wall 135x44x5646
 - 12. Wall 135x44x2974
 - 13. Wall 135x44x5644
 - 14. Wall 135x44x2874
 - 15. Wall 135x44x3194
 - 16. Wall 135x44x2872
 - 17. Wall 135x44x5866
- Total 27.98 m²

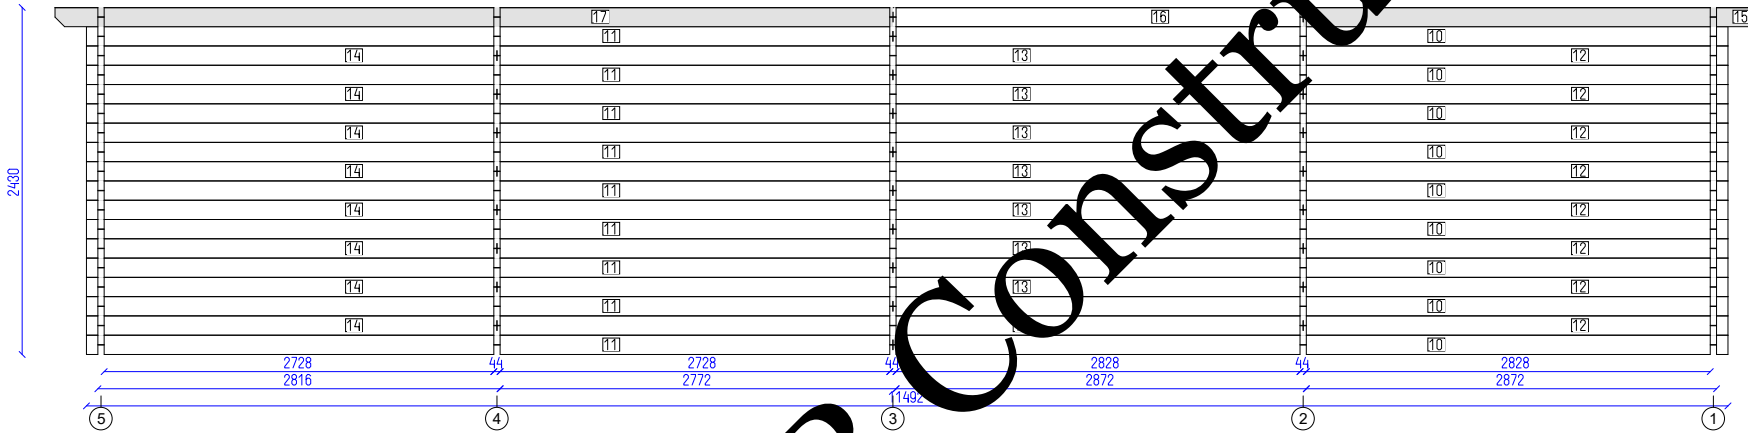

STMB Construction

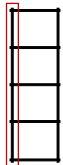

MARAT 43

Wall A



Tikr. ---

Dare AND


4

10

SHEET

OF

2639
2430
2093

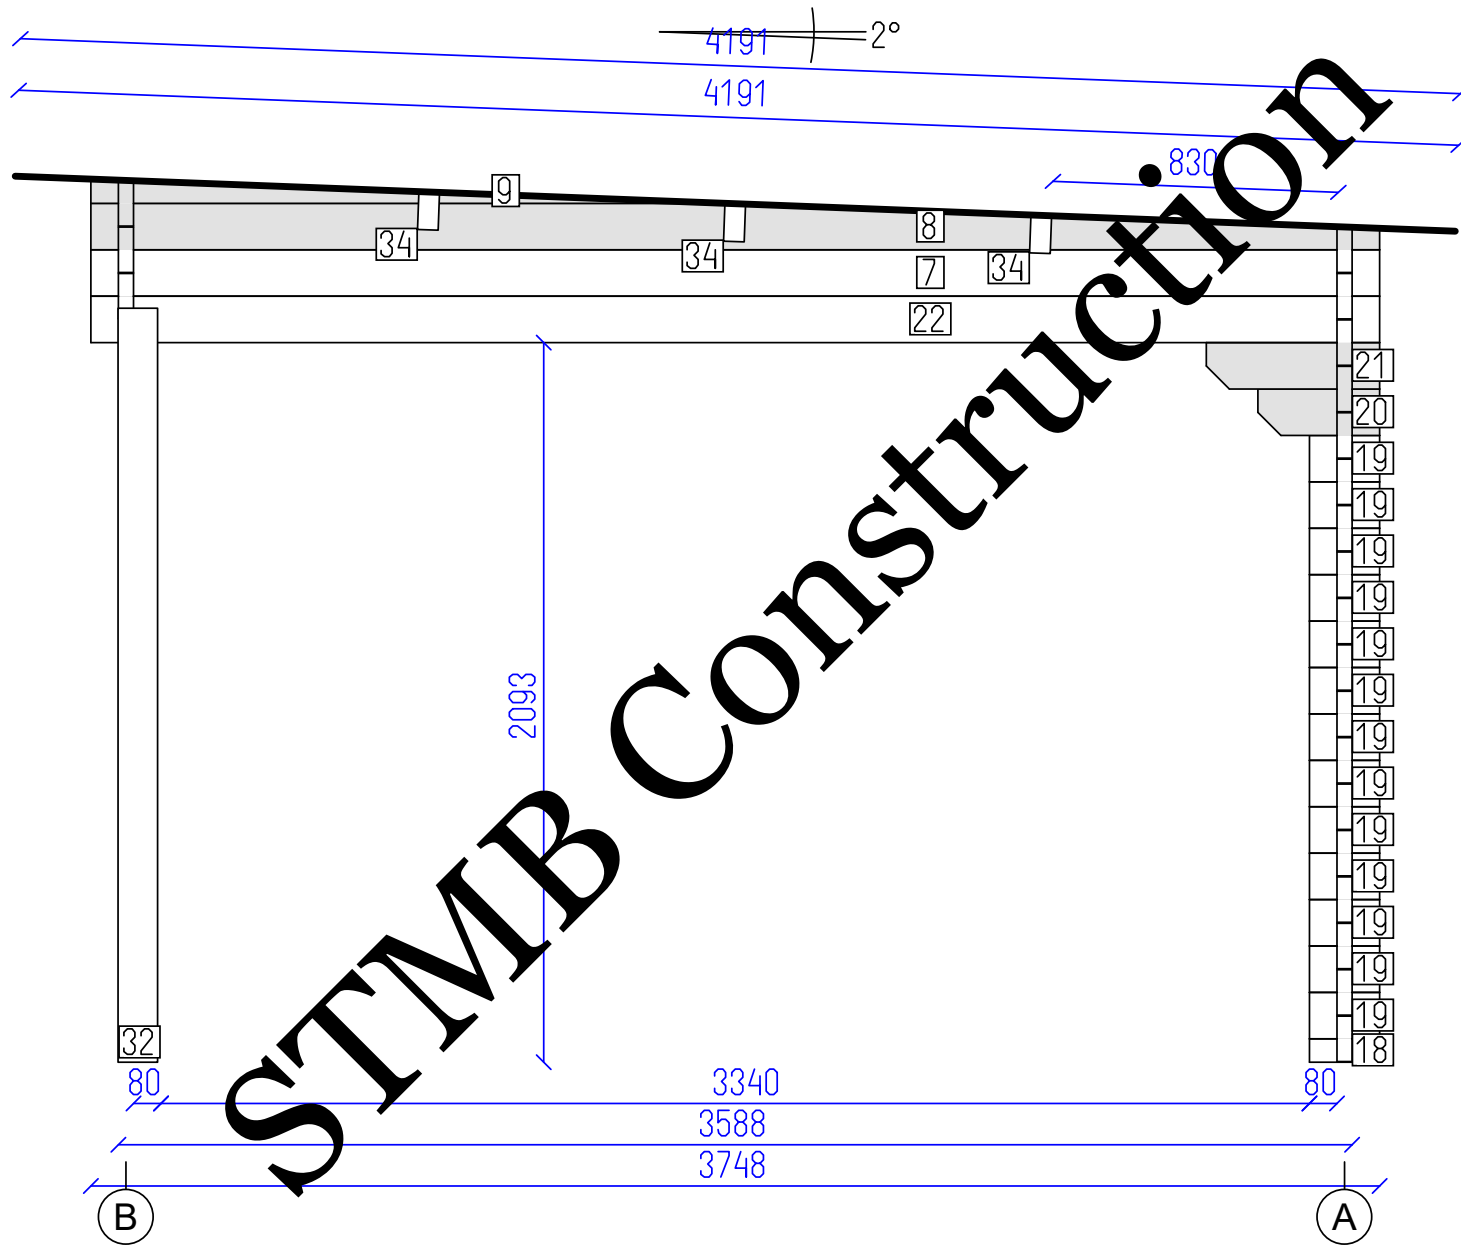

DETAILS

N	QTY
18	1
19	13
20	1
21	1
22	1
7	1
8	1
9	1
32	1
34	3

LIST OF ELEMENTS

- 18. Wall 68x44x204
- 19. Wall 135x44x204
- 20. Wall 135x44x354
- 21. Wall 135x44x504
- 22. Wall 135x44x3748
- 7. Wall 135x44x3748
- 8. Wall 135x44x3748
- 9. Wall 71x44x1848
- 32. Post 115x115x2193
- 34. Roof beam 140x70x3472

Total 3.85 m²

STMB Construction

MARAT 43

Wall 5

Tikr.	Dare	5	10
---	AND	SHEET	OF




DETAILS


N	QTY
23	8
24	8
25	8
10	1
11	1
12	1
13	1
14	1
26	1
27	1
28	1
32	1
33	1

LIST OF ELEMENTS

- 23. Wall 135x44x5948
 - 24. Wall 135x44x828
 - 25. Wall 135x44x3700
 - 10. Wall 135x44x5846
 - 11. Wall 135x44x5646
 - 12. Wall 135x44x2974
 - 13. Wall 135x44x5644
 - 14. Wall 135x44x2874
 - 26. Wall 135x44x3194
 - 27. Wall 135x44x2872
 - 28. Wall 135x44x5866
 - 32. Post 115x115x2193
 - 33. Post 115x115x2193
- Total 16.53 m²

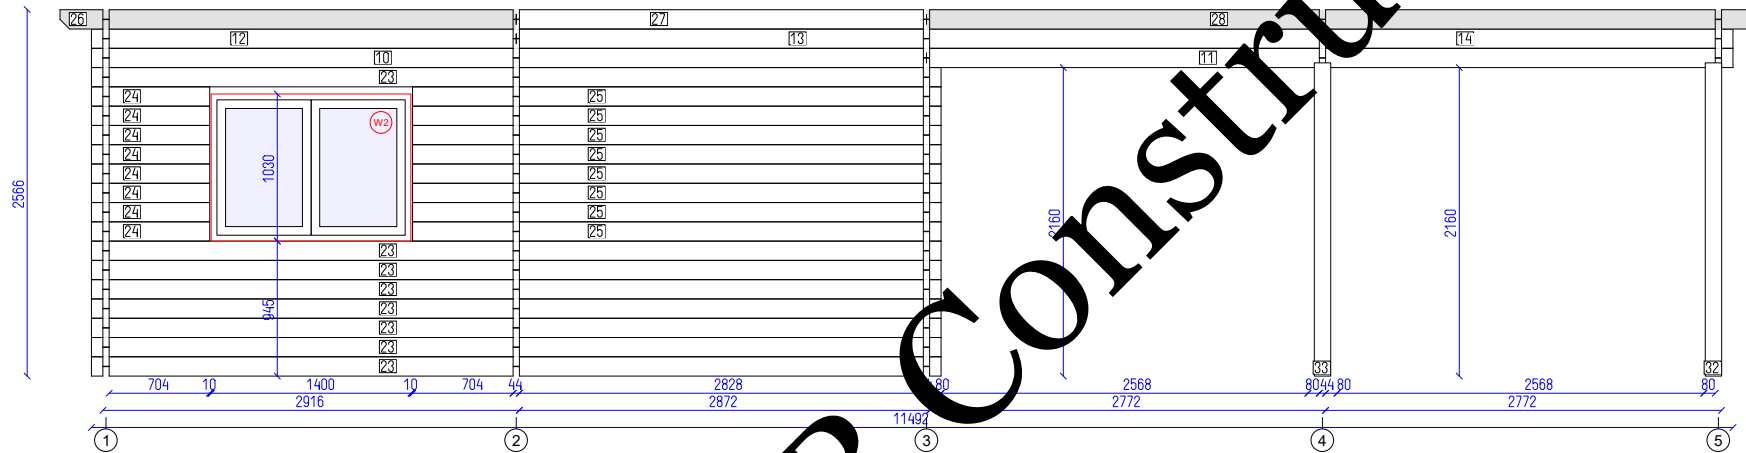

STMB Construction

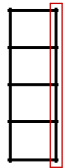

MARAT 43



Wall B

Tikr. ---

Dare AND

6 SHEET

10 OF

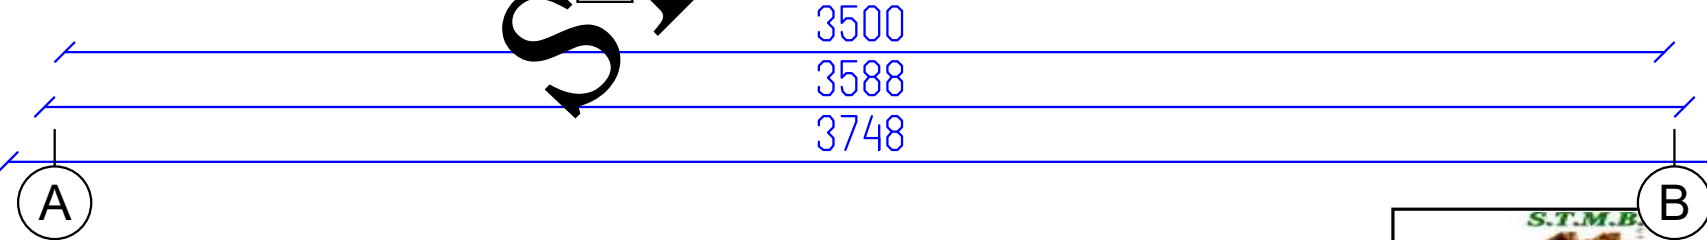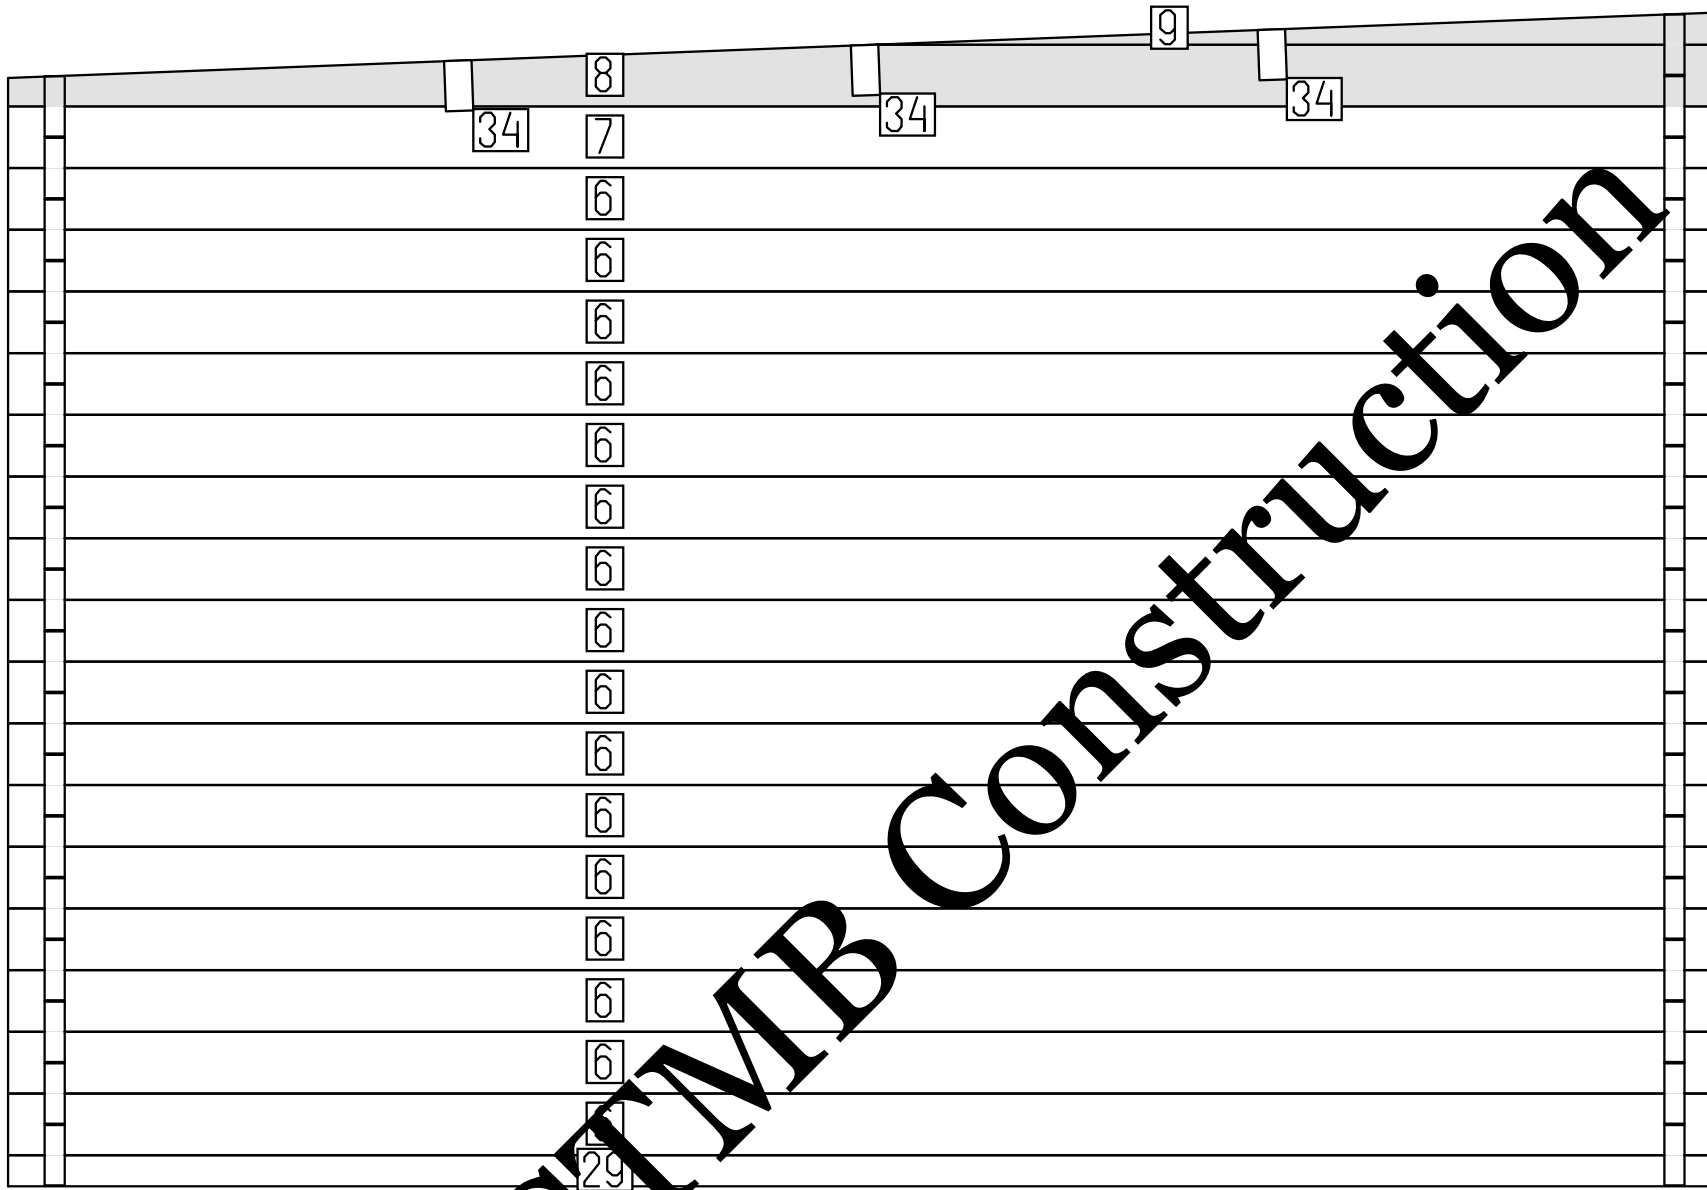


DETAILS

N	QTY
29	1
6	16
7	1
8	1
9	1
34	3

LIST OF ELEMENTS

- 29. Wall 68x44x3748
 - 6. Wall 135x44x3748
 - 7. Wall 135x44x3748
 - 8. Wall 135x44x3748
 - 9. Wall 71x44x1848
 - 34. Roof beam 140x70x3472
- Total 10.95 m²

STMB Construction

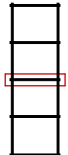

S.T.M.B.



MARAT 43

Wall 3

Tikr.


Dare
AND

7

10

SHEET

OF

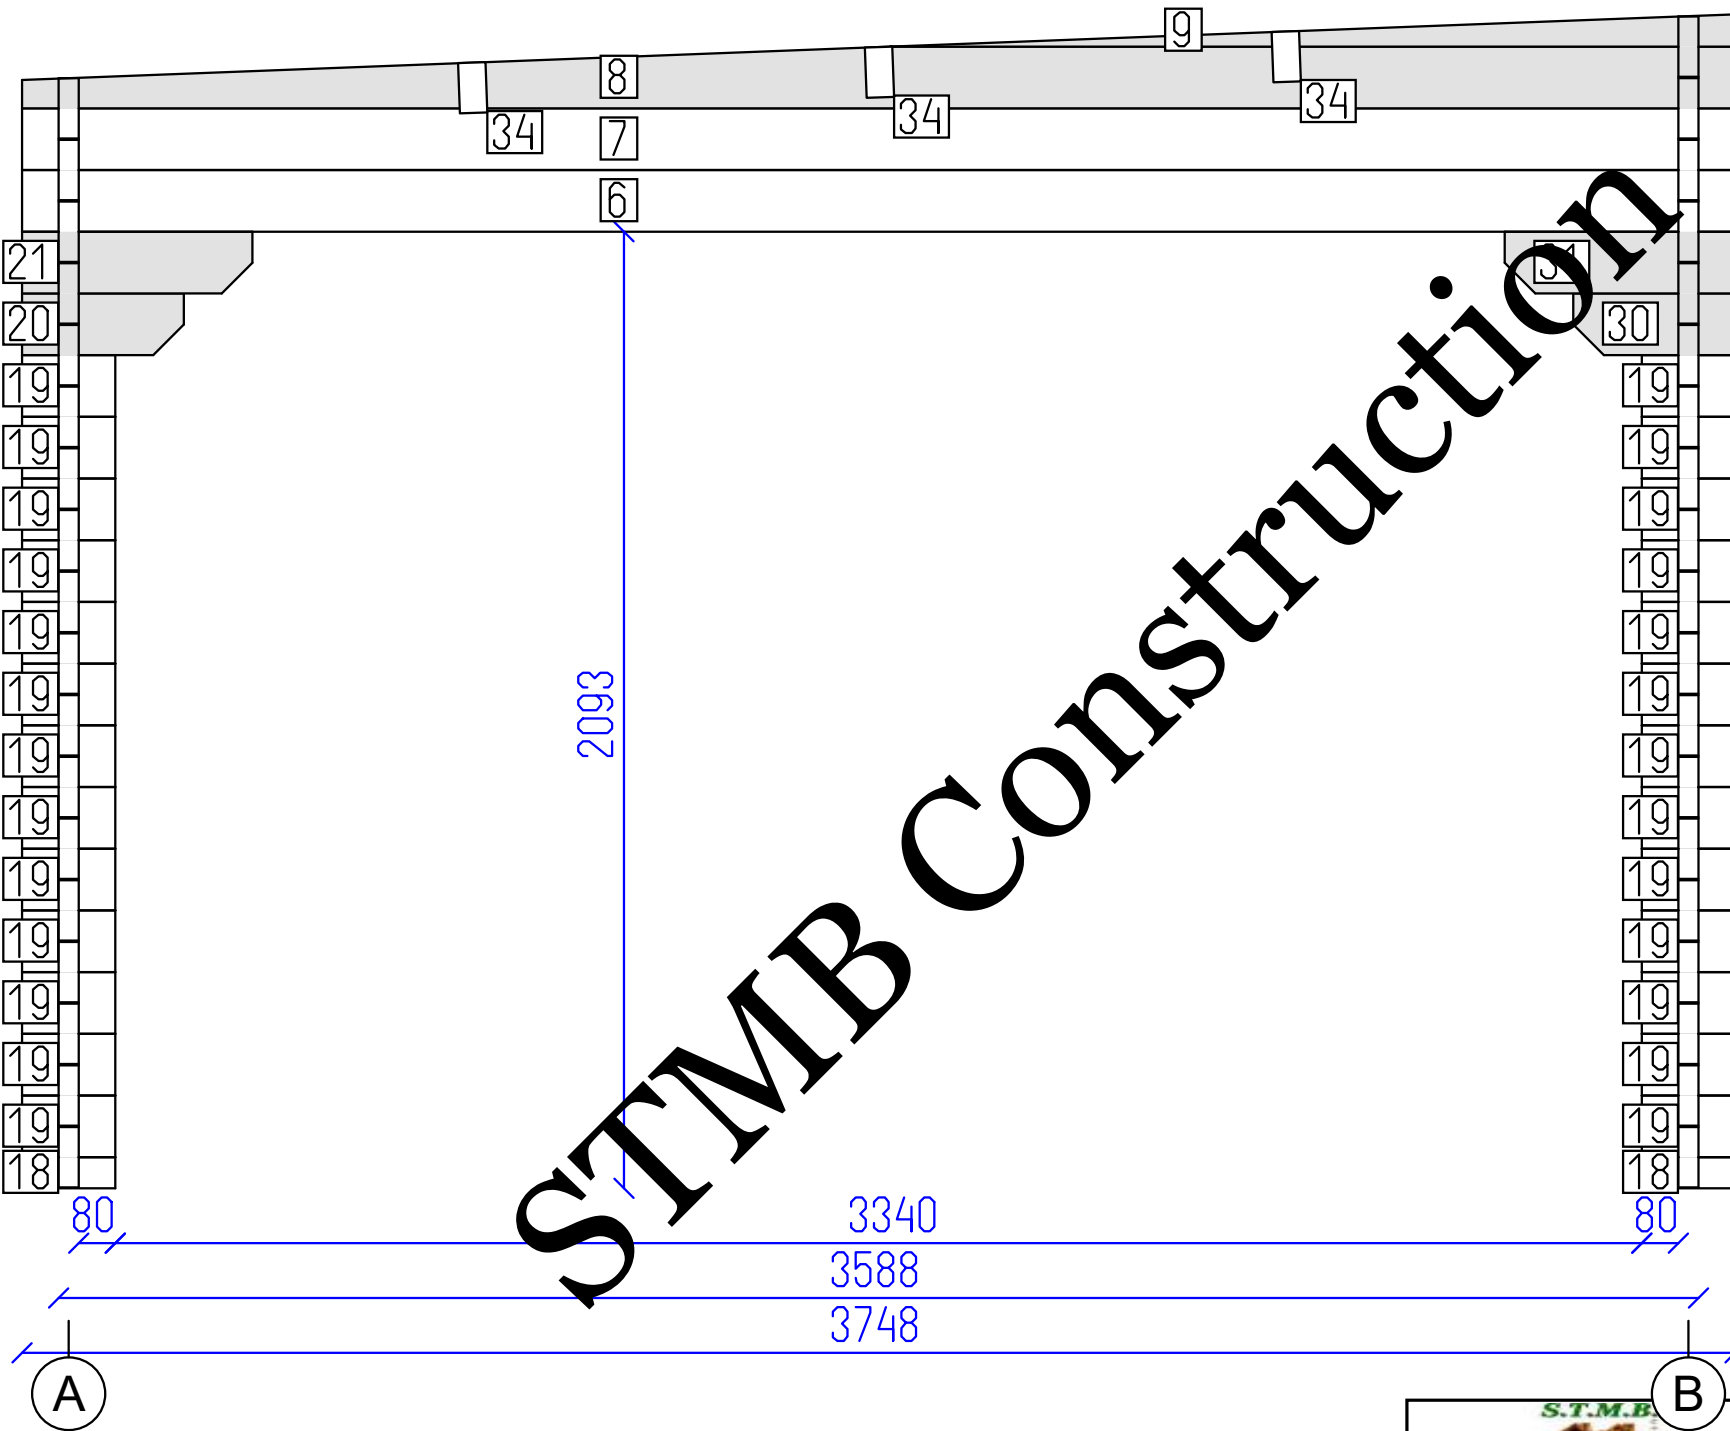


DETAILS

N	QTY
18	2
19	26
20	1
30	1
21	1
31	1
6	1
7	1
8	1
9	1
34	3

LIST OF ELEMENTS

- 18. Wall 68x44x204
 - 19. Wall 135x44x204
 - 20. Wall 135x44x354
 - 30. Wall 135x44x354
 - 21. Wall 135x44x504
 - 31. Wall 135x44x504
 - 6. Wall 135x44x3748
 - 7. Wall 135x44x3748
 - 8. Wall 135x44x3748
 - 9. Wall 71x44x1848
 - 34. Roof beam 140x70x3472
- Total 4.08 m²

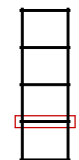


MARAT 43

Wall 2	Tikr. ---	Dare AND	8	10
			SHEET	OF



A

B

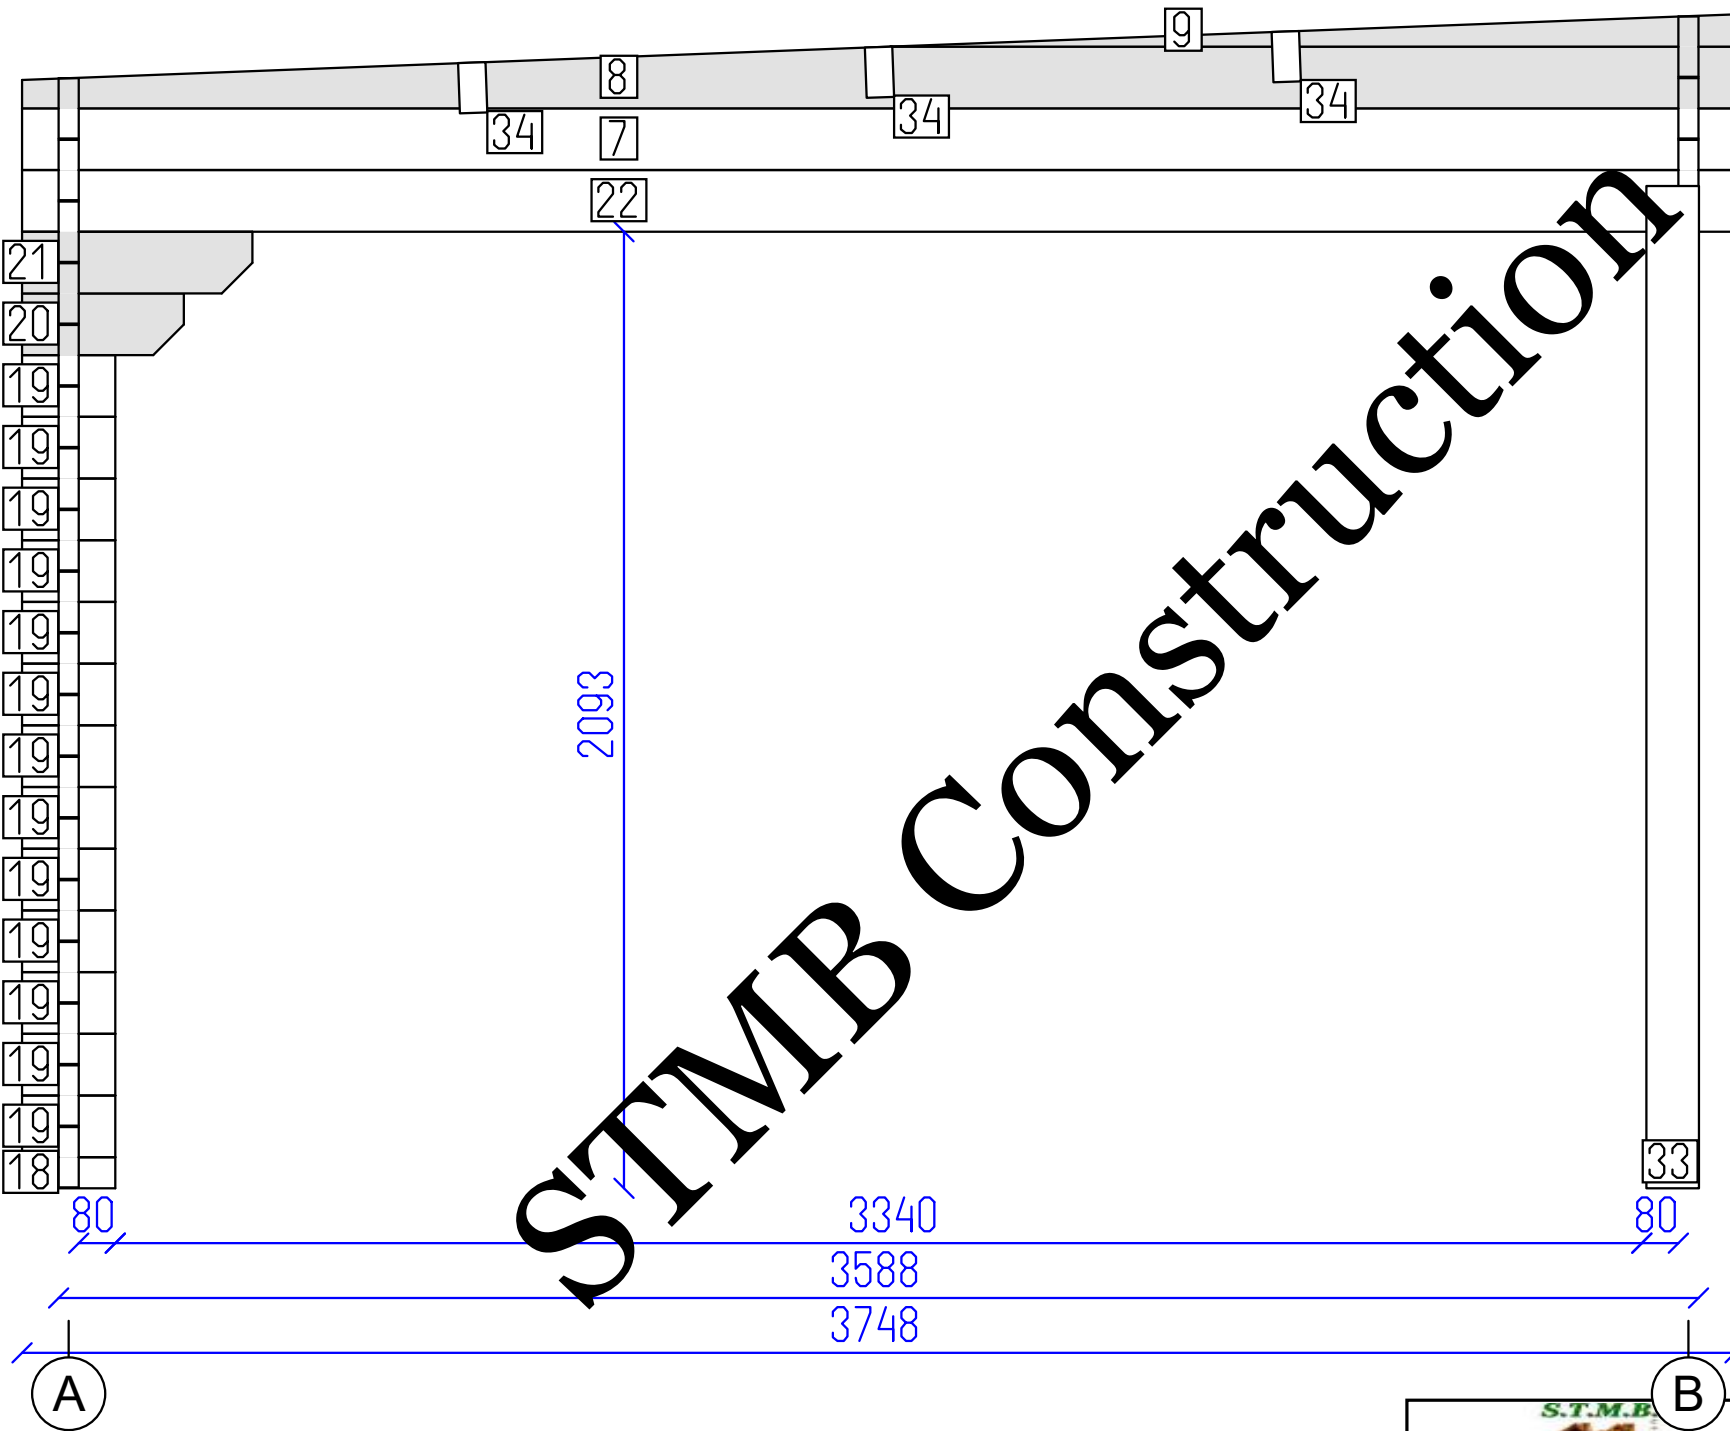

DETAILS

N	QTY
18	1
19	13
20	1
21	1
22	1
7	1
8	1
9	1
33	1
34	3

LIST OF ELEMENTS

- 18. Wall 68x44x204
 - 19. Wall 135x44x204
 - 20. Wall 135x44x354
 - 21. Wall 135x44x504
 - 22. Wall 135x44x3748
 - 7. Wall 135x44x3748
 - 8. Wall 135x44x3748
 - 9. Wall 71x44x1848
 - 33. Post 115x115x2193
 - 34. Roof beam 140x70x3472
- Total 3.85 m²

A


B

MARAT 43

Wall 4



STMB Construction

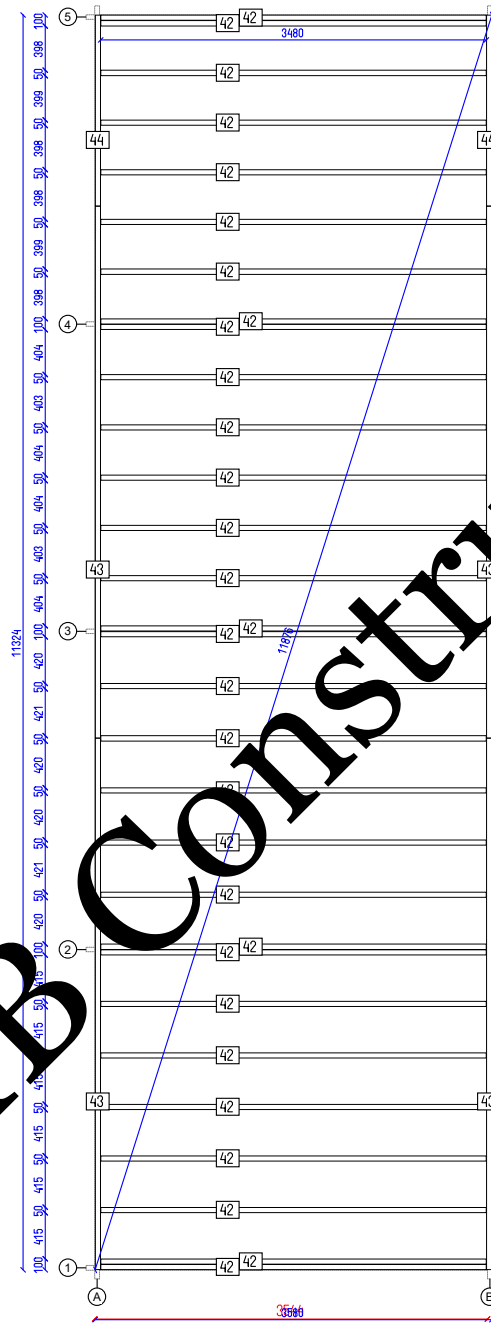

MARAT 43

Flr. bearers pl.

Tikr. ---

Dare AND

10 SHEET

10 OF