


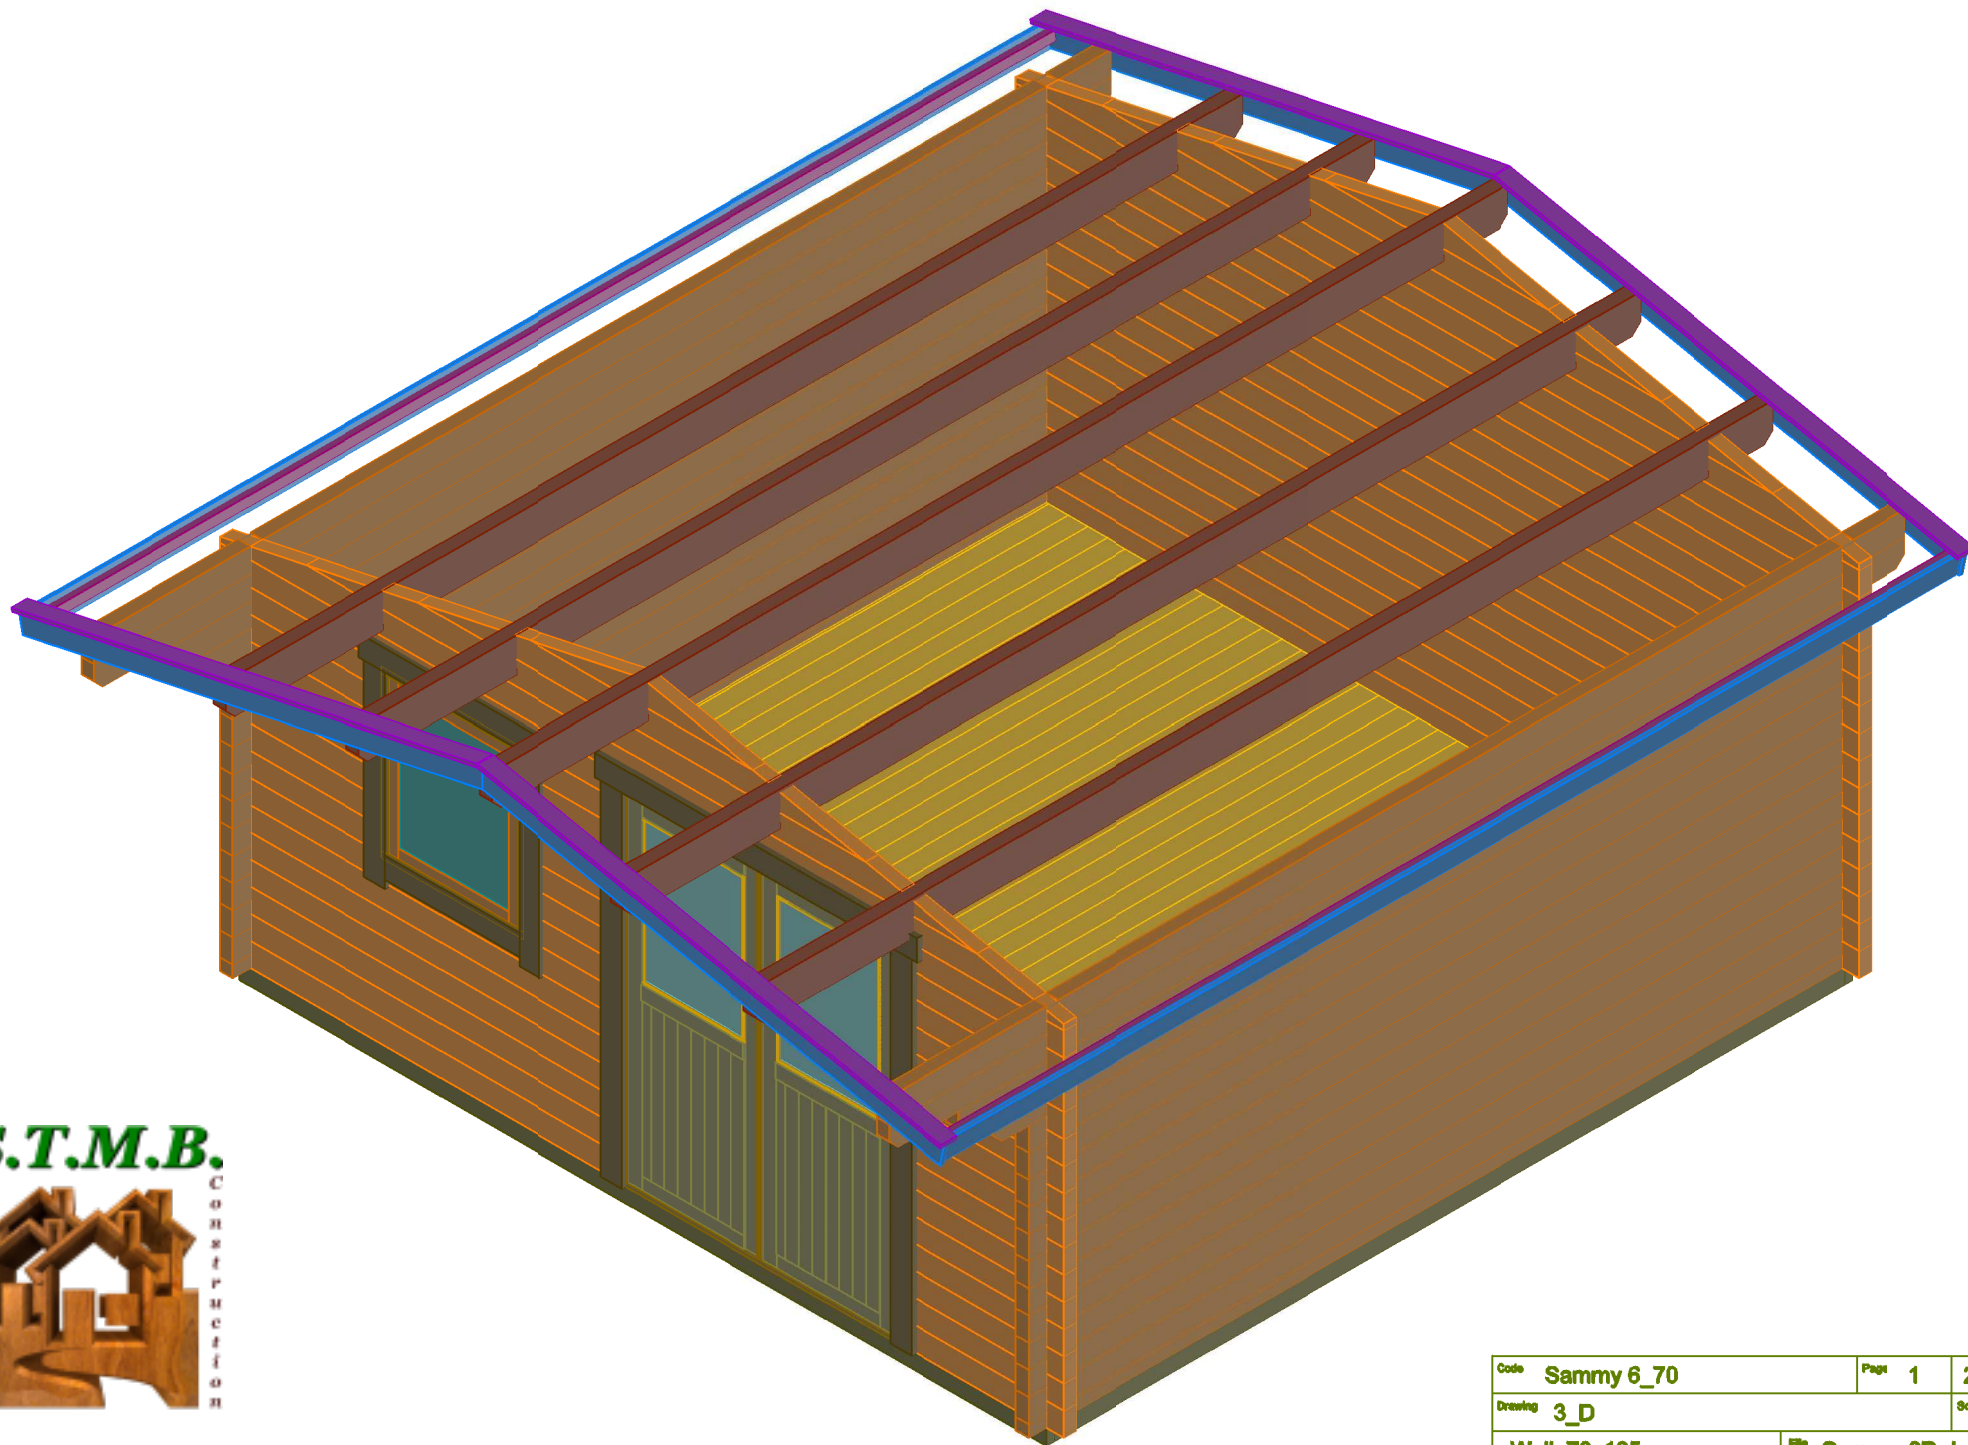

S.T.M.B.





C
o
n
s
t
r
u
c
t
i
o
n


Code	Sammy 6_70	Page	1	27.04.021
Drawing	3_D	Scale	1:50	
Wall_70x135	File Sammy_3D.dwg			




H = 1.500 m
TOTAL: 20.25 m²

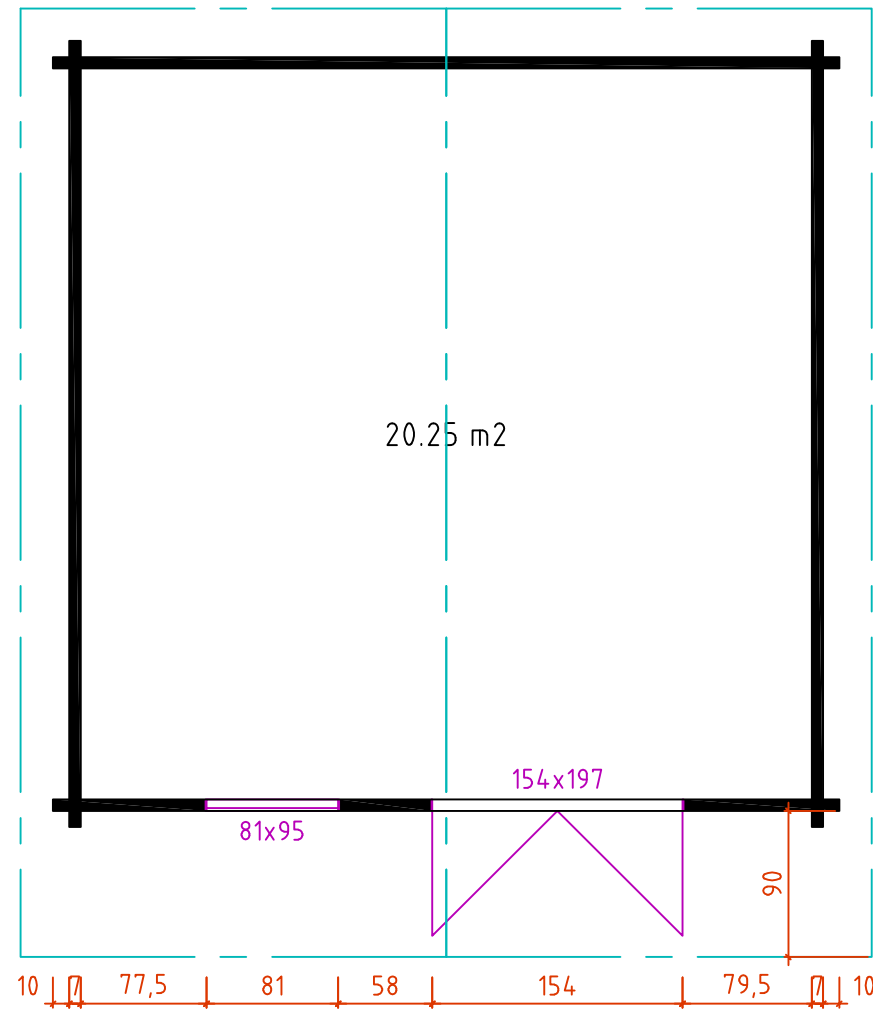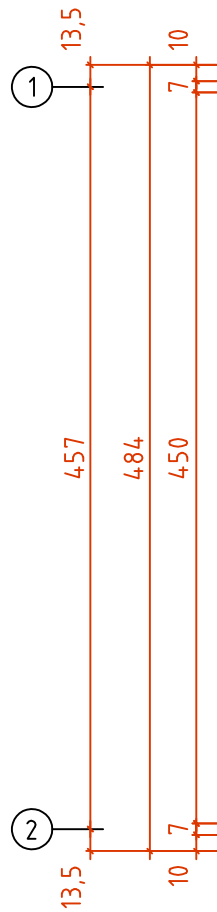

Code	Sammy 6_70	Page	1	27.04.021
Drawing				Scale 1:50
Wall_70x135	File SAMMY.dwg			

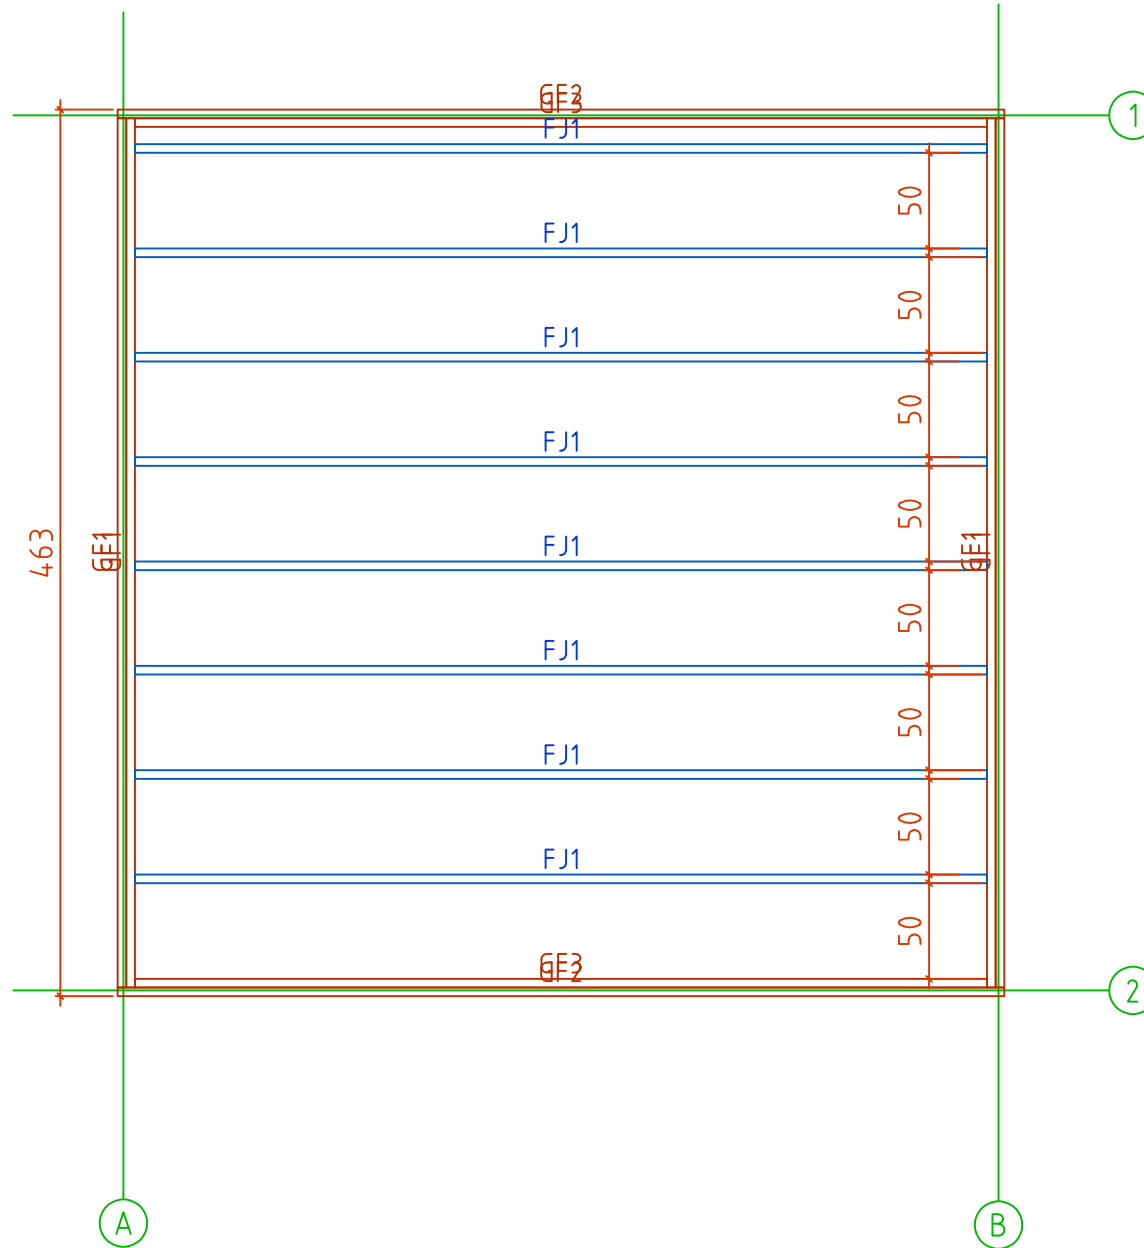


Code	Sammy 6_70	Page	1/1	27.04.021
Drawing	Plan Ground frame			Scale 1:50
Wall_70x135			File SAMMY.dwg	

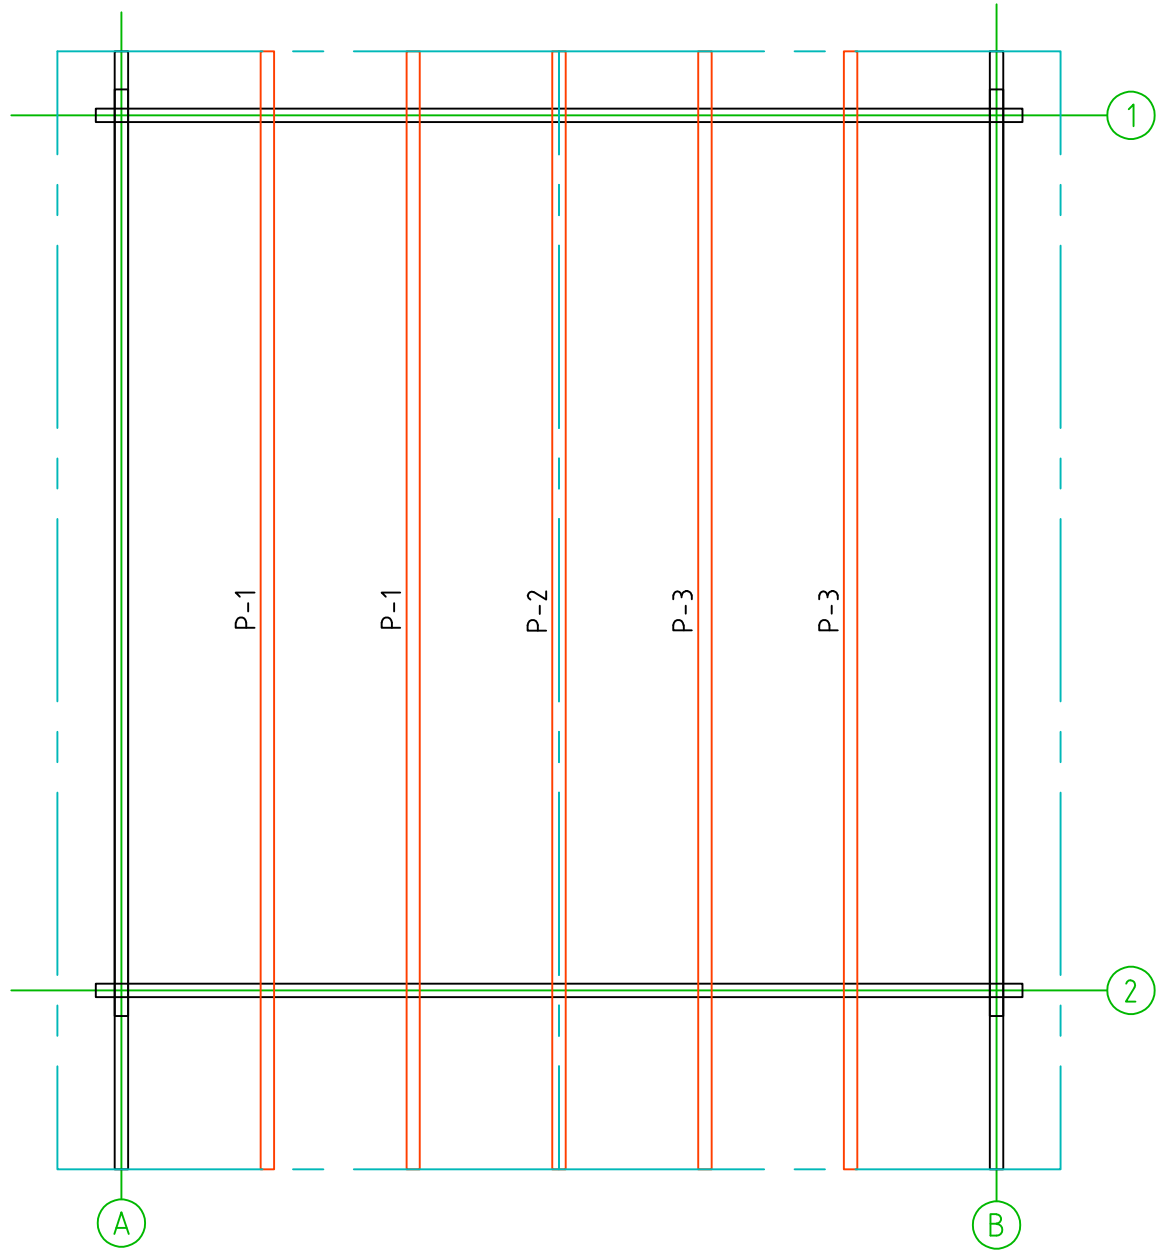


Code	Sammy 6_70	Page	1/2	27.04.021
Drawing	Plan Purl in	Scale	1:50	
Wall_70x135	File	SAMMY.dwg		

Wall A ↗

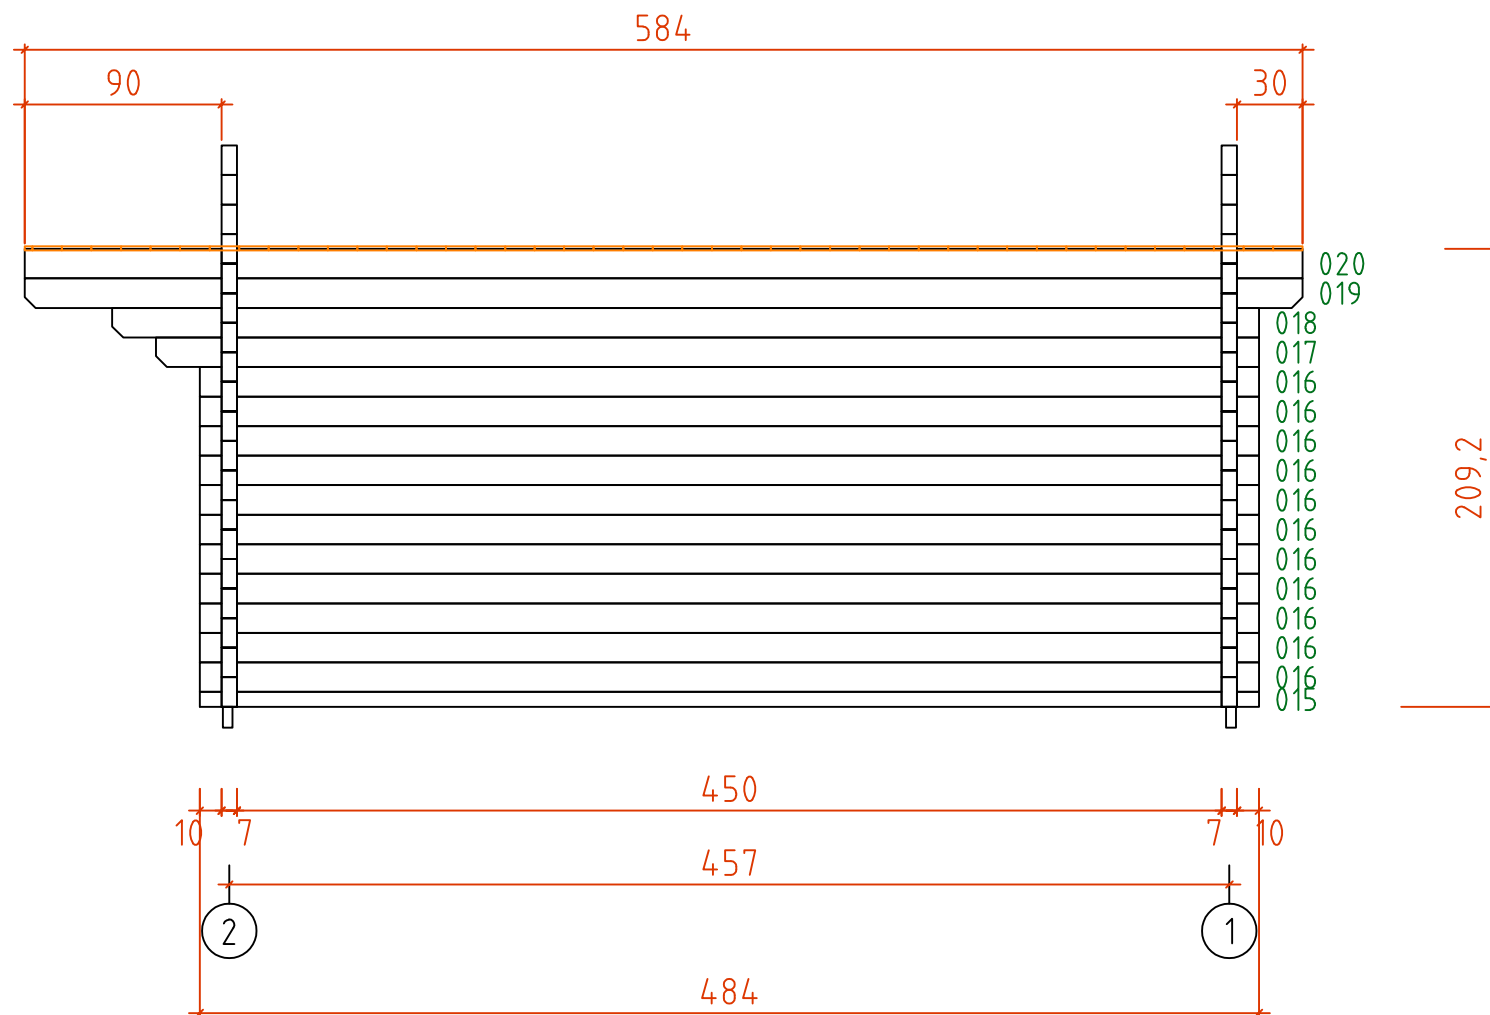

Code	Sammy 6_70	Page	2	27.04.021
Drawing	WALL A	Scale	1:50	
Wall_70x135	File	SAMMY.dwg		

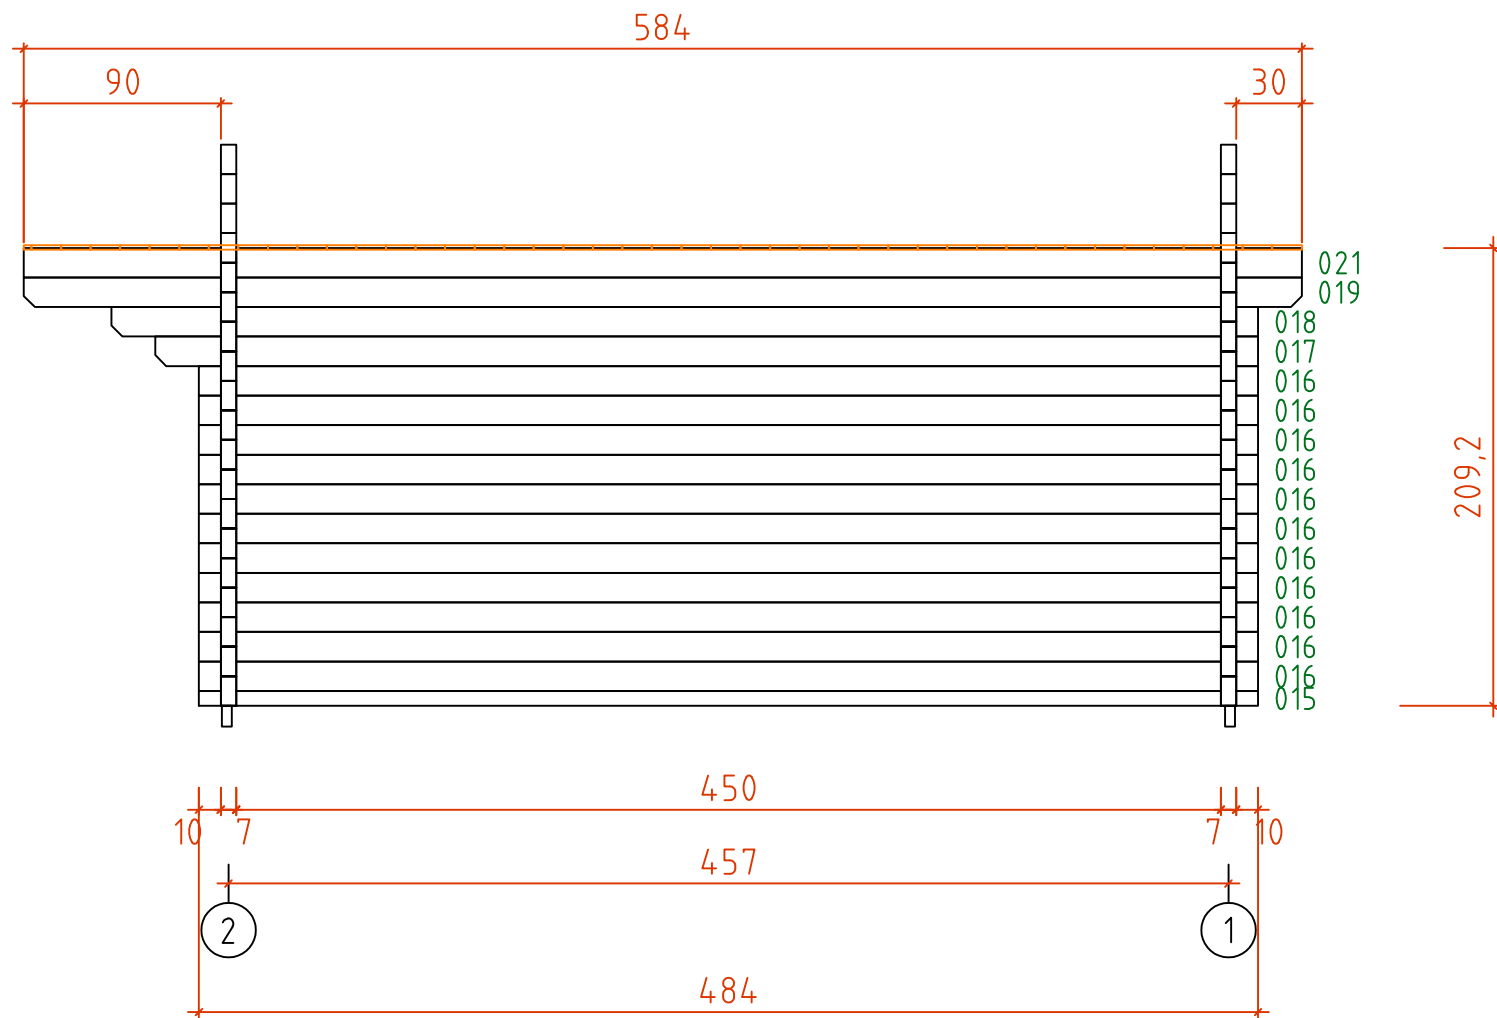

Wall B ↑

S.T.M.B.



Code	Sammy 6_70	Page	3	27.04.021
Drawing	WALL B	Scale	1:50	
Wall_70x135	File	SAMMY.dwg		

