


S.T.M.B. Construction

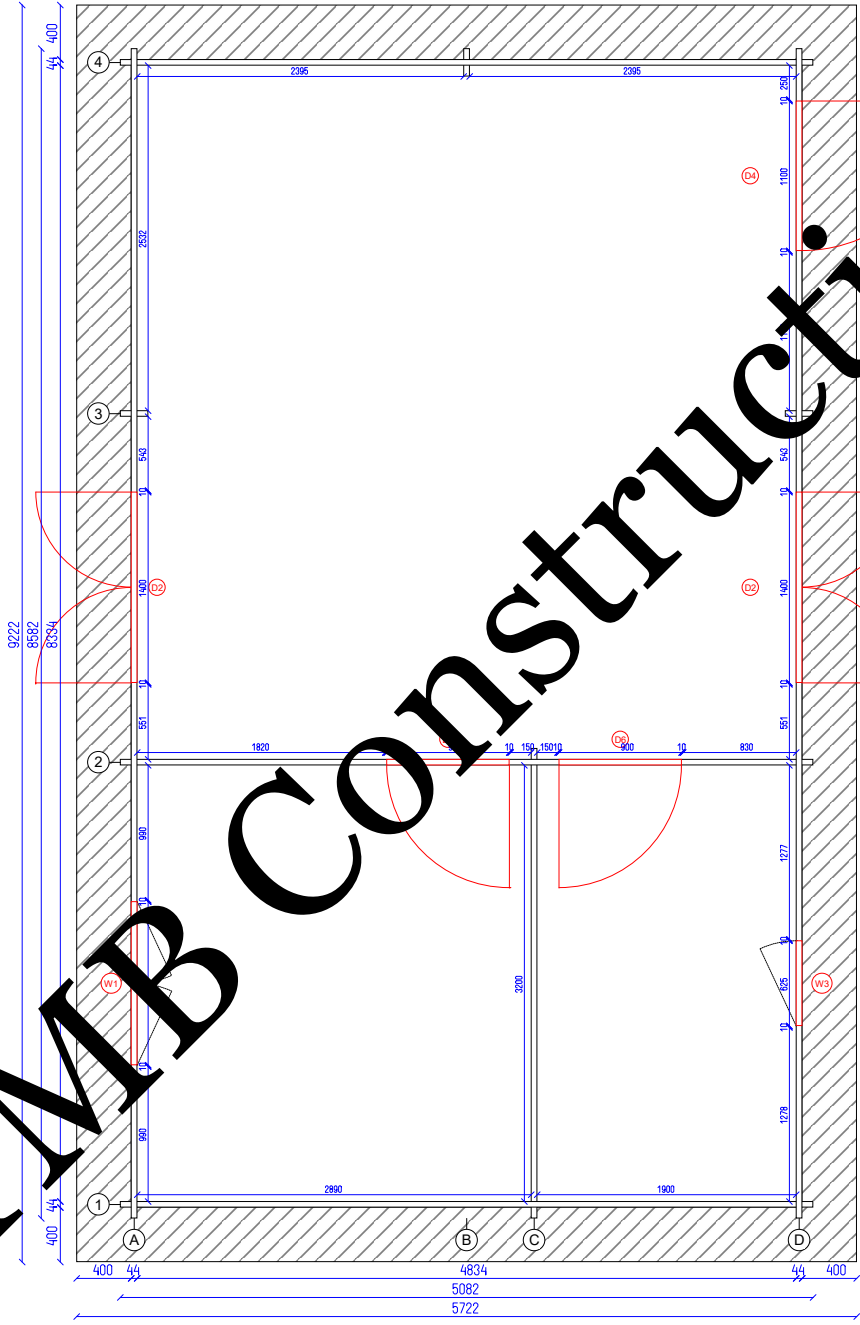

VERDUN 44

Ground plan


Tikr.

Dare
AND

2
SHEET

12
OF

S.T.M.B. Construction

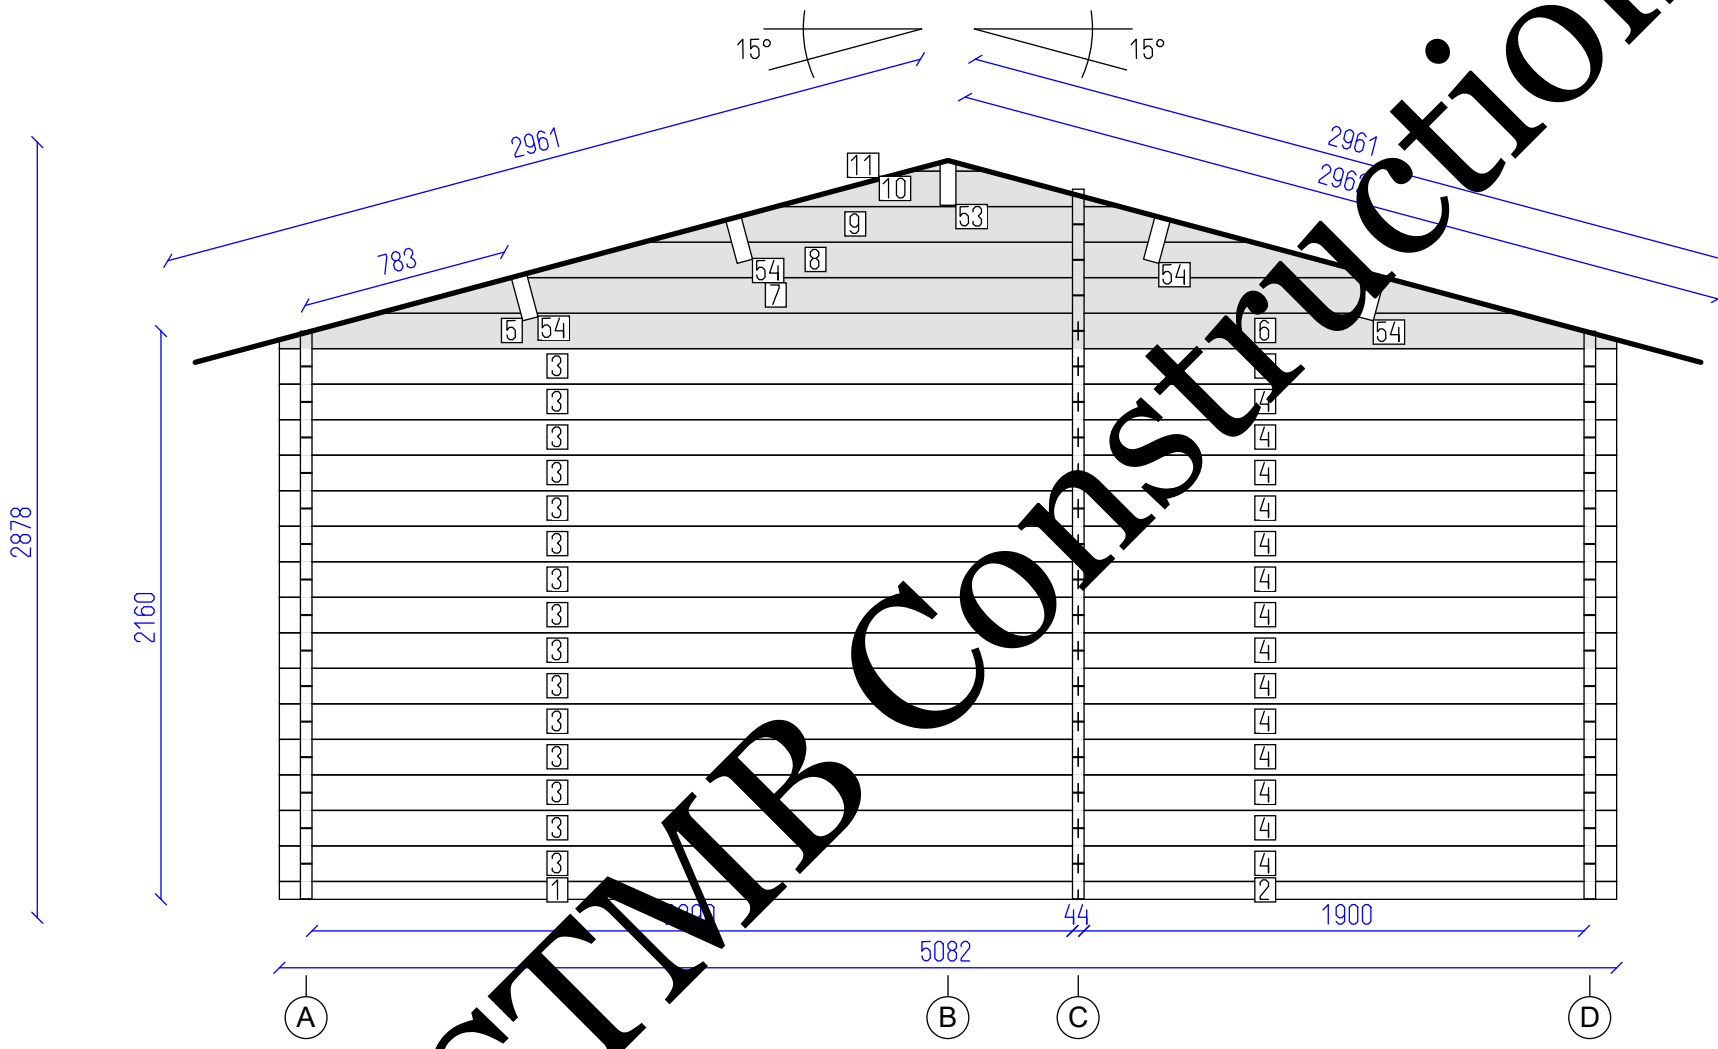


DETAILS


N	QTY
1	1
2	1
3	15
4	15
5	1
6	1
7	1
8	1
9	1
10	1
11	1
53	1
54	4

LIST OF ELEMENTS

- 1. Wall 68x44x3036
- 2. Wall 68x44x2046
- 3. Wall 135x44x3036
- 4. Wall 135x44x2046
- 5. Wall 135x44x3036
- 6. Wall 135x44x2046
- 7. Wall 135x44x4326
- 8. Wall 135x44x3320
- 9. Wall 135x44x2312
- 10. Wall 135x44x1304
- 11. Wall 40x44x296
- 53. Roof beam 200x70x3944
- 54. Roof beam 200x70x3944
- Total 16.80 m²

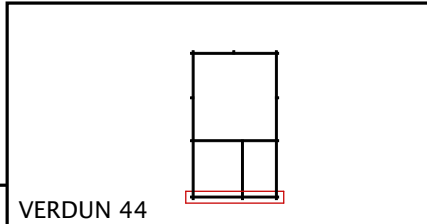

STMB Construction

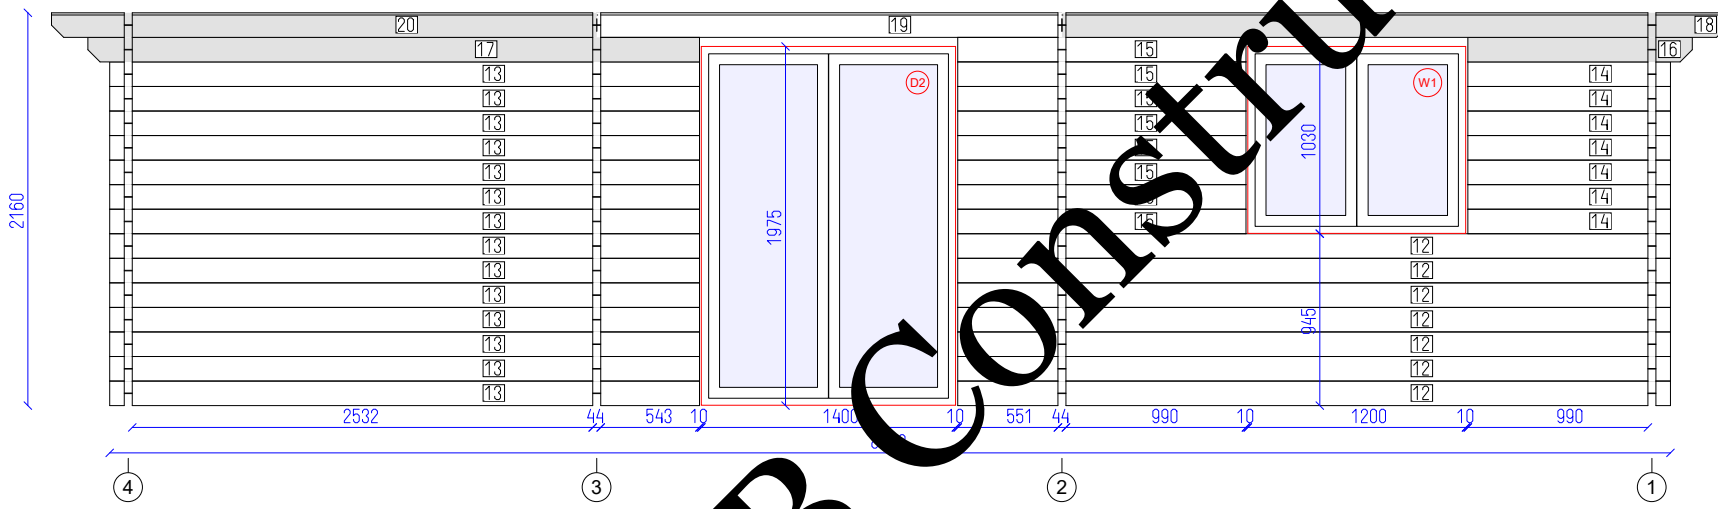


DETAILS

N	QTY
12	7
13	14
14	7
15	8
16	1
17	1
18	1
19	1
20	1

- LIST OF ELEMENTS
- 12. Wall 135x44x3919
 - 13. Wall 135x44x3243
 - 14. Wall 135x44x1114
 - 15. Wall 135x44x1585
 - 16. Wall 135x44x1234
 - 17. Wall 135x44x3363
 - 18. Wall 135x44x3666
 - 19. Wall 135x44x2558
 - 20. Wall 135x44x2998
- Total 14.46 m²




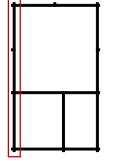

VERDUN 44

Wall A	Tikr. ---	Dare AND	4 SHEET	12 OF
--------	-----------	----------	---------	-------


S.T.M.B. Construction

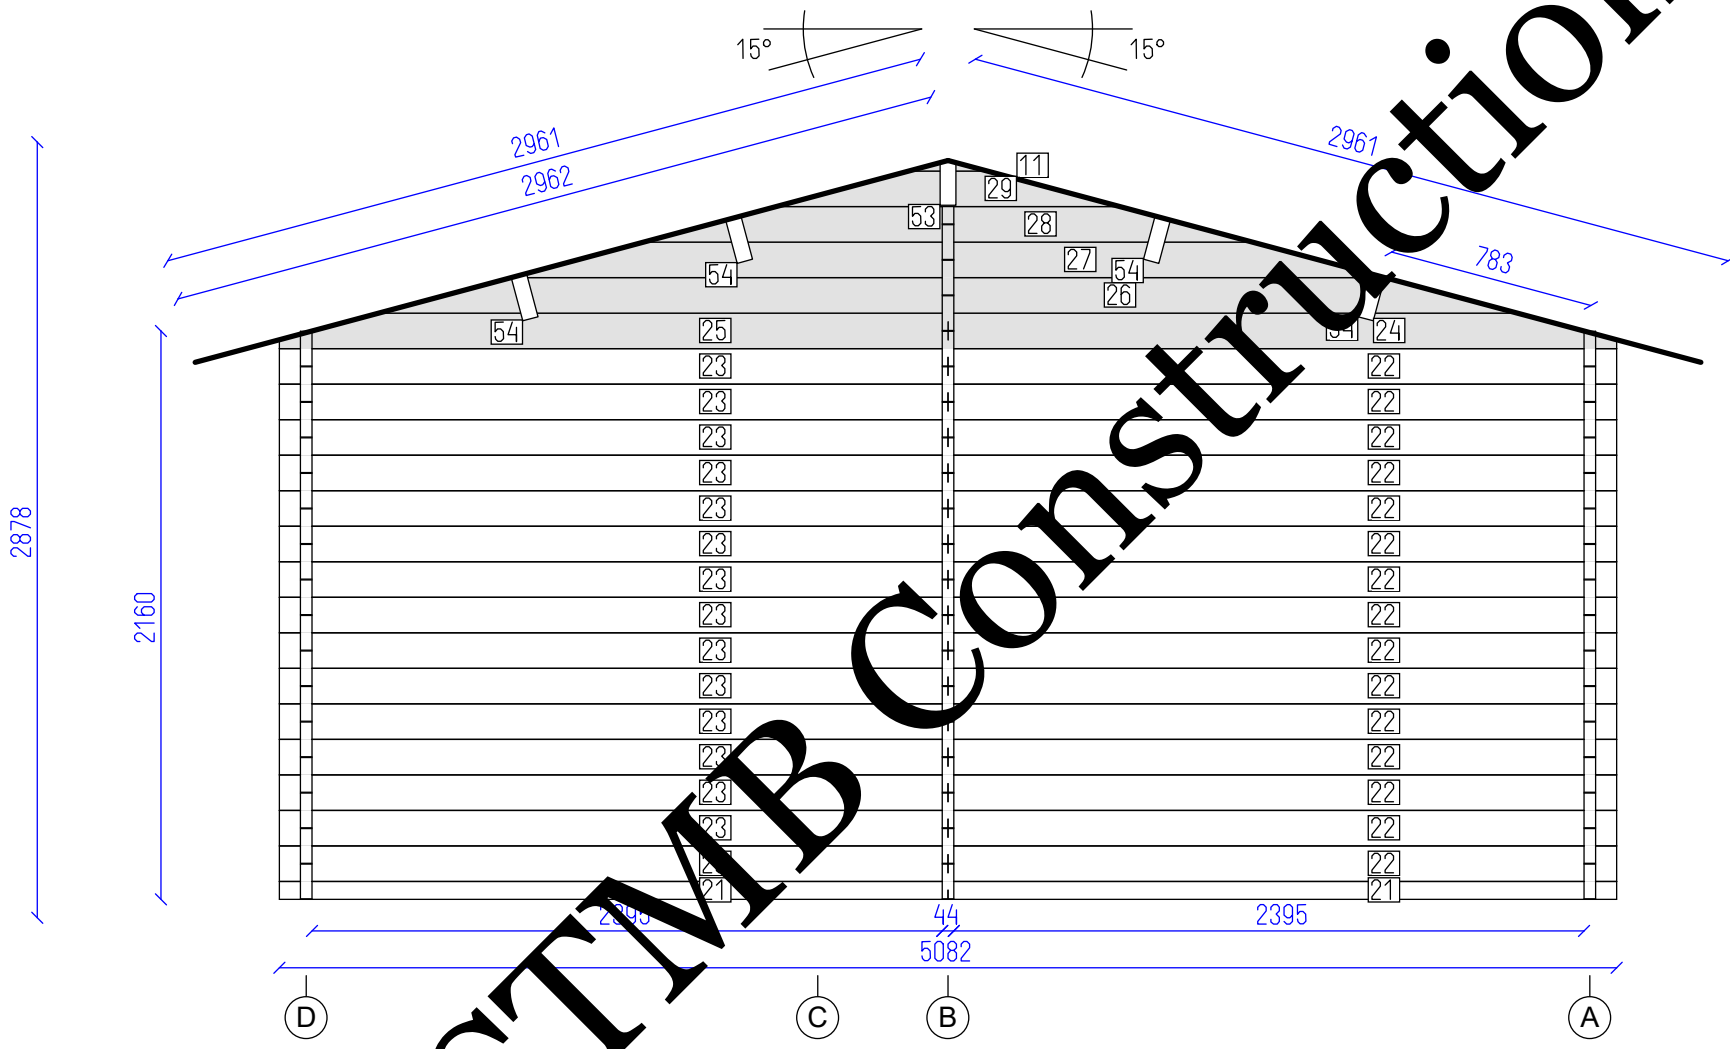


DETAILS

N	QTY
21	2
22	15
23	15
24	1
25	1
26	1
27	1
28	1
29	1
11	1
53	1
54	4

- LIST OF ELEMENTS
- 21. Wall 68x44x2541
 - 22. Wall 135x44x2541
 - 23. Wall 135x44x2541
 - 24. Wall 135x44x2541
 - 25. Wall 135x44x2541
 - 26. Wall 135x44x4326
 - 27. Wall 135x44x3320
 - 28. Wall 135x44x2312
 - 29. Wall 135x44x1304
 - 11. Wall 40x44x296
 - 53. Roof beam 200x70x3944
 - 54. Roof beam 200x70x3944
- Total 16.80 m²

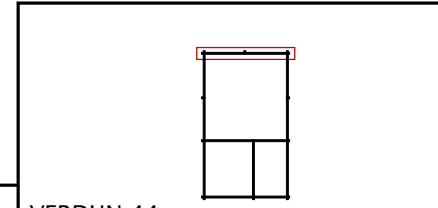

STMB Construction

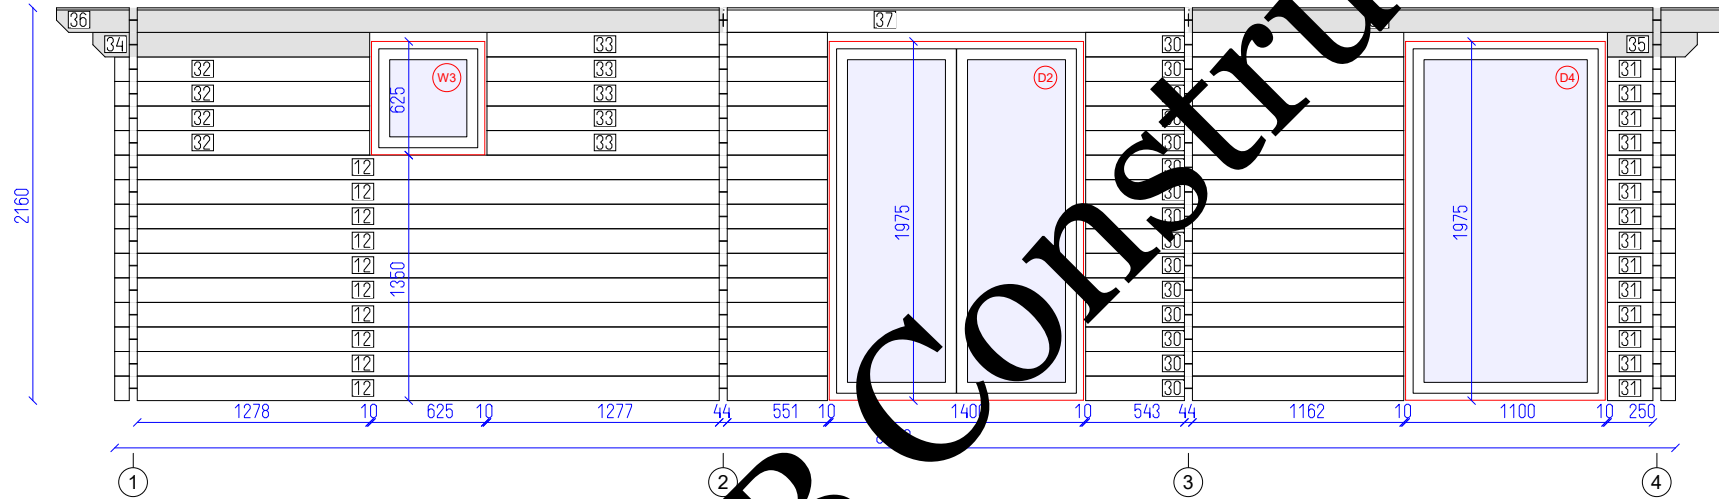


DETAILS

N	QTY
12	10
30	15
31	14
32	4
33	5
34	1
35	1
36	1
37	1
38	1

LIST OF ELEMENTS

- 12. Wall 135x44x3919
 - 30. Wall 135x44x1749
 - 31. Wall 135x44x374
 - 32. Wall 135x44x1402
 - 33. Wall 135x44x1872
 - 34. Wall 135x44x1522
 - 35. Wall 135x44x494
 - 36. Wall 135x44x3666
 - 37. Wall 135x44x2558
 - 38. Wall 135x44x2998
- Total 13.08 m²

S.T.M.B.

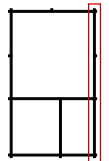

VERDUN 44


Wall D

Tikr. ---

Dare AND

6 SHEET

12 OF

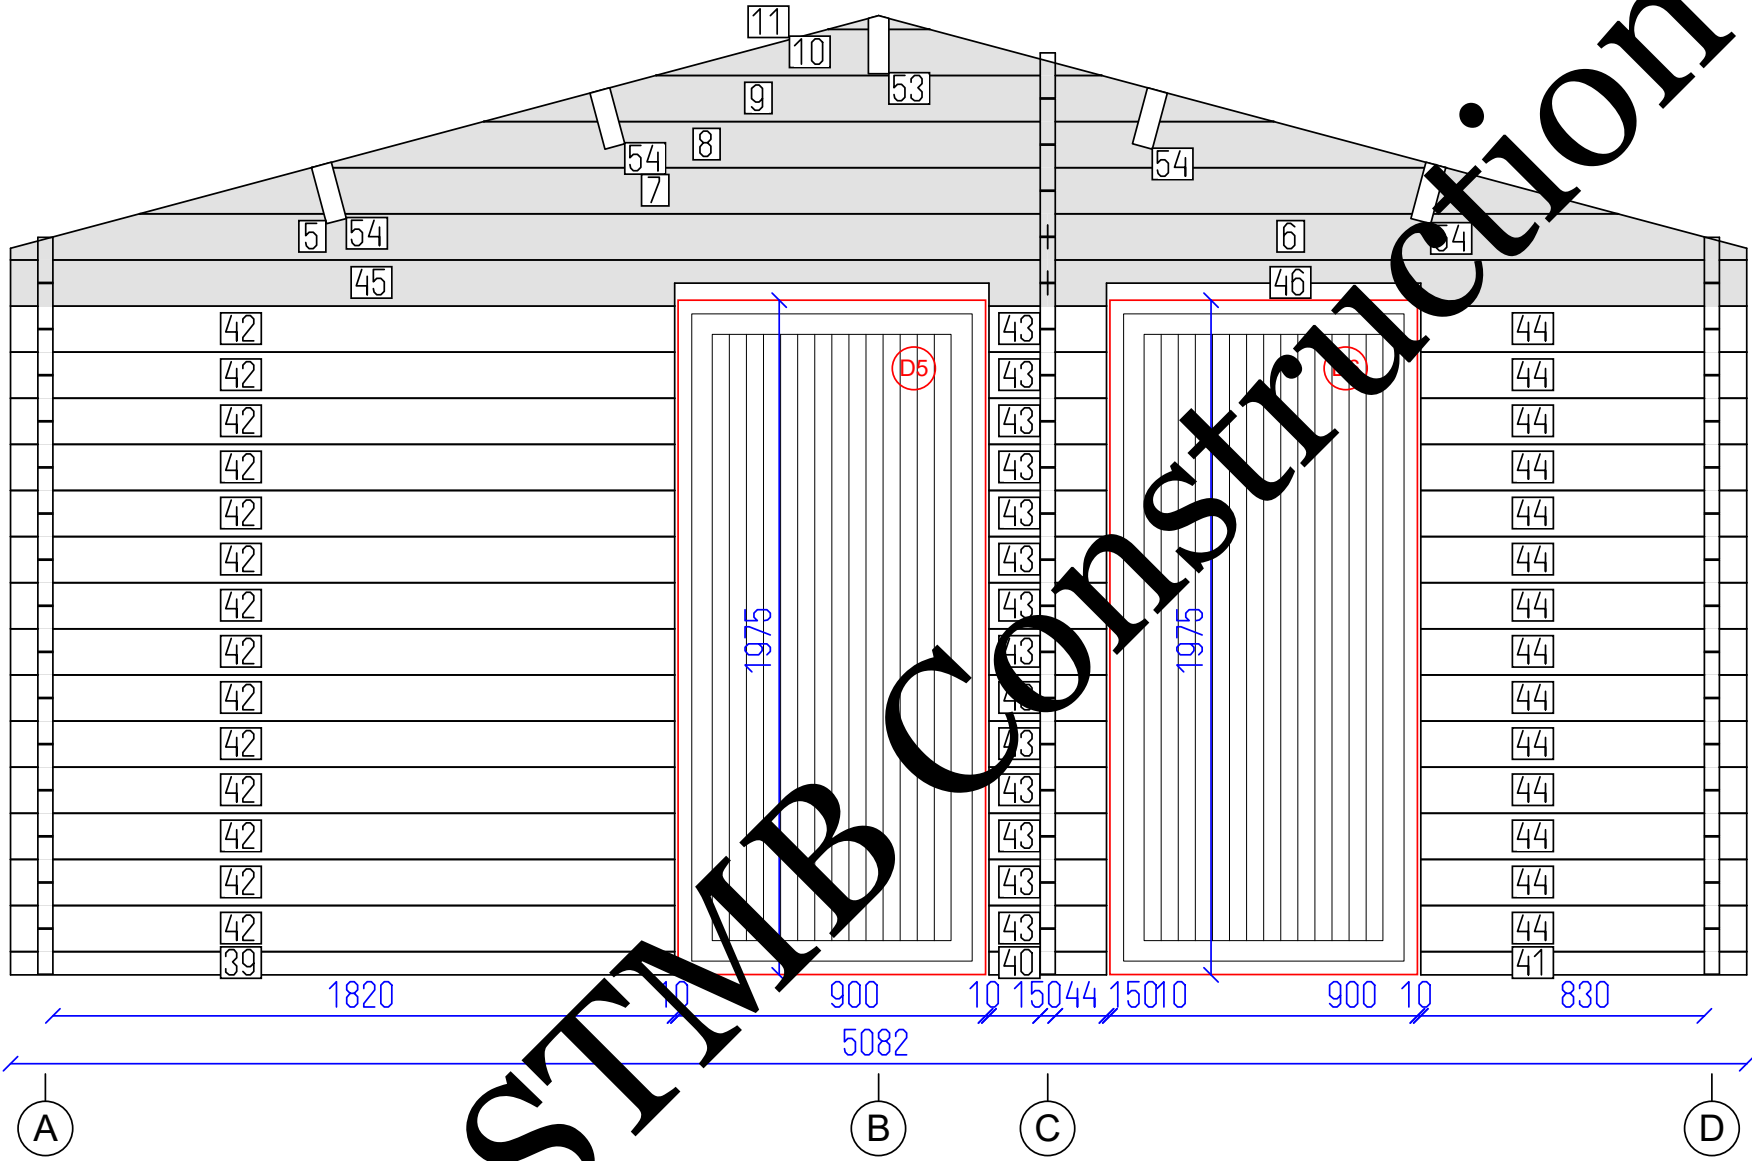


DETAILS

N	QTY
39	1
40	1
41	1
42	14
43	14
44	14
45	1
46	1
5	1
6	1
7	1
8	1
9	1
10	1
11	1
53	1
54	4


LIST OF ELEMENTS

- 39. Wall 68x44x1944
 - 40. Wall 68x44x344
 - 41. Wall 68x44x954
 - 42. Wall 135x44x1944
 - 43. Wall 135x44x344
 - 44. Wall 135x44x954
 - 45. Wall 135x44x3036
 - 46. Wall 135x44x2046
 - 5. Wall 135x44x3036
 - 6. Wall 135x44x2046
 - 7. Wall 135x44x4326
 - 8. Wall 135x44x3320
 - 9. Wall 135x44x2312
 - 10. Wall 135x44x1304
 - 11. Wall 40x44x296
 - 53. Roof beam 200x70x3944
 - 54. Roof beam 200x70x3944
- Total 13.20 m²

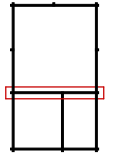

VERDUN 44



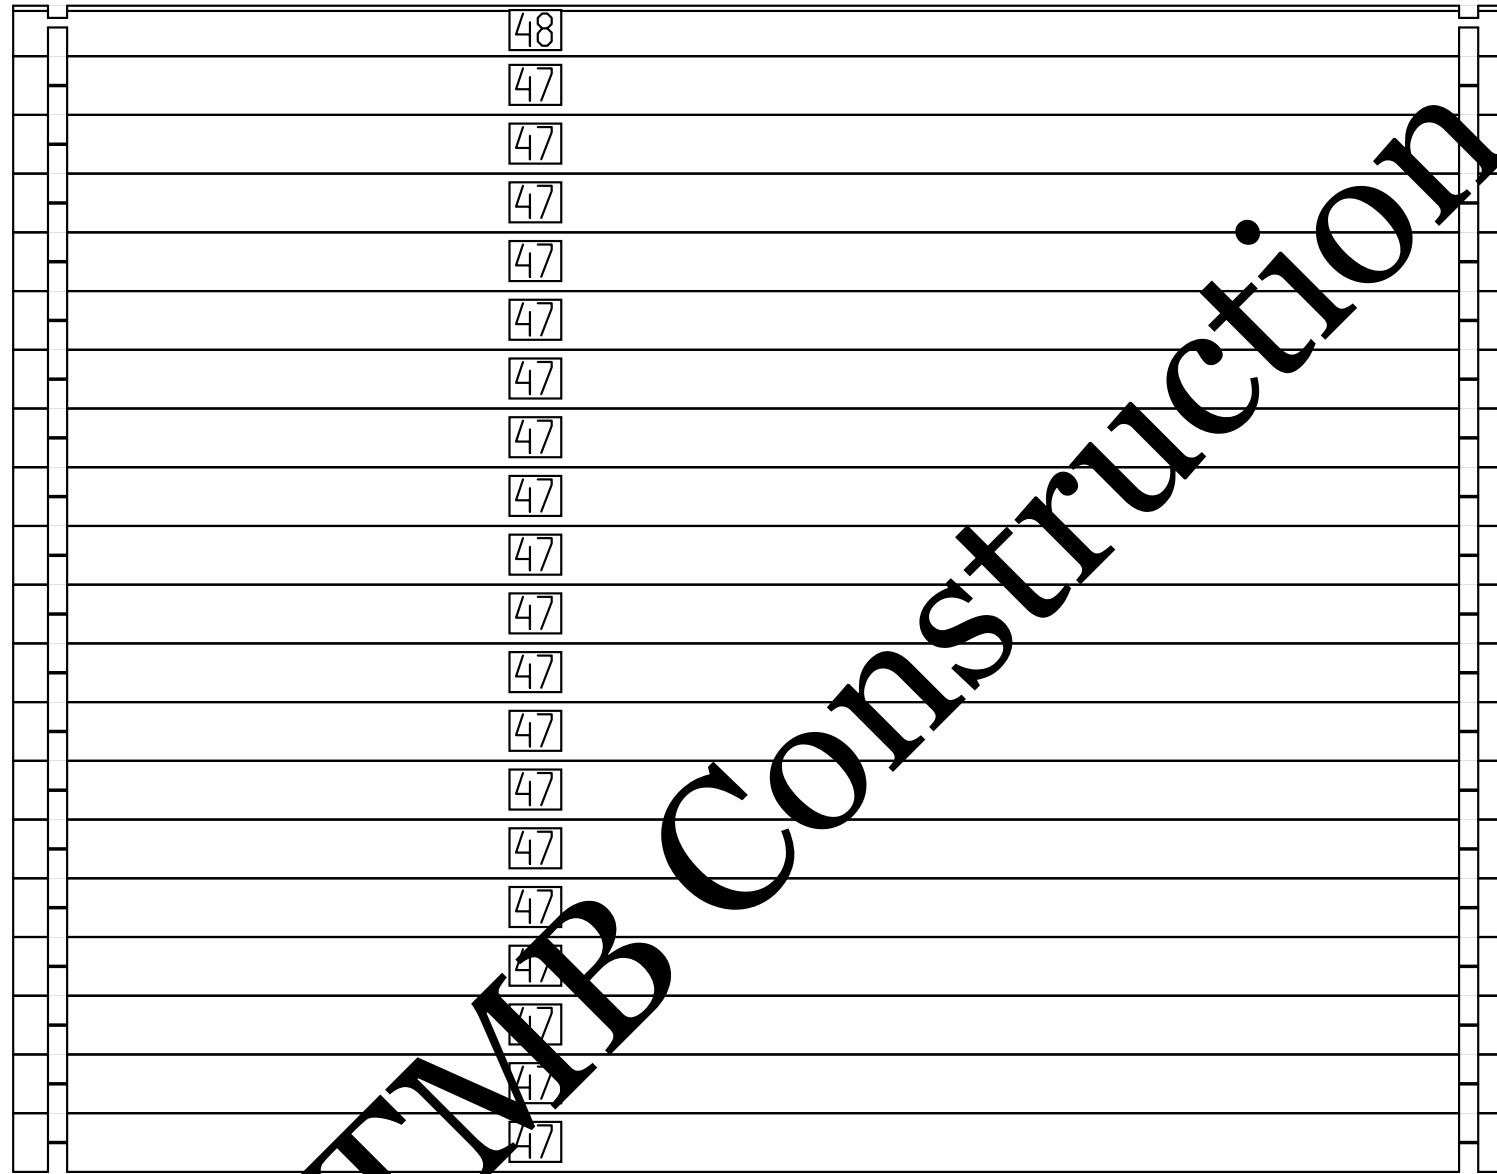

DETAILS


N	QTY
47	19
48	1

LIST OF ELEMENTS

47. Wall 135x44x3448
 48. Wall 116x44x3448
 Total 9.24 m²

1

2

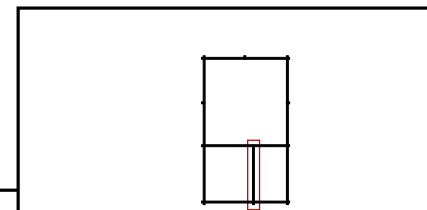

VERDUN 44

Wall C

Tikr. ---



Dare AND

8

12

SHEET OF

STMB Construction

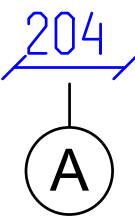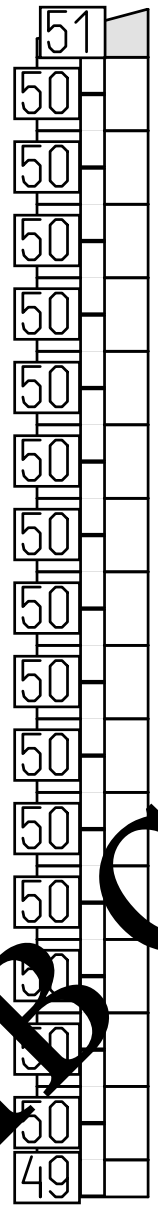


DETAILS



N	QTY
49	1
50	15
51	1

LIST OF ELEMENTS

49. Wall 68x44x204
50. Wall 135x44x204
51. Wall 88x44x204
Total 0.44 m²

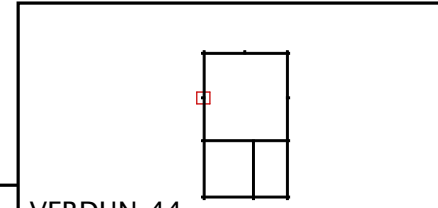

STMB Construction

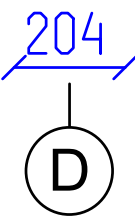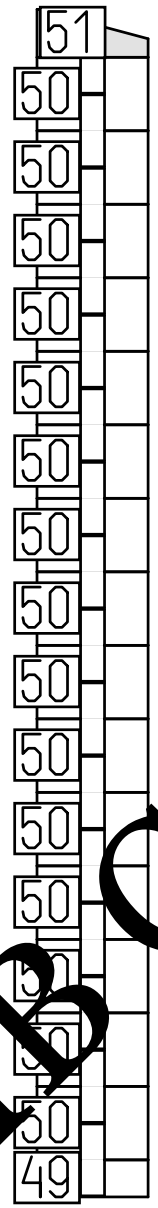


DETAILS



N	QTY
49	1
50	15
51	1

LIST OF ELEMENTS

49. Wall 68x44x204
50. Wall 135x44x204
51. Wall 88x44x204
Total 0.44 m²

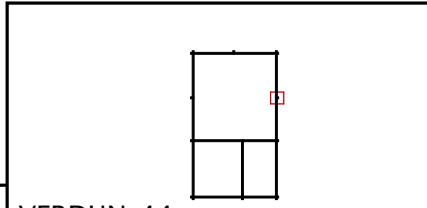

STMB Construction

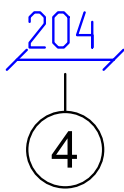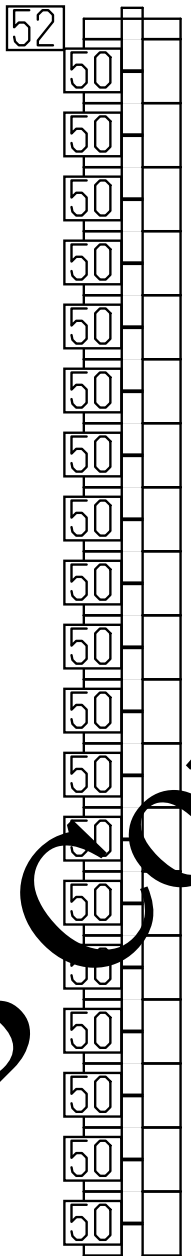


DETAILS


N	QTY
50	19
52	1

LIST OF ELEMENTS

50. Wall 135x44x204
52. Wall 43x44x204
Total 0.53 m²

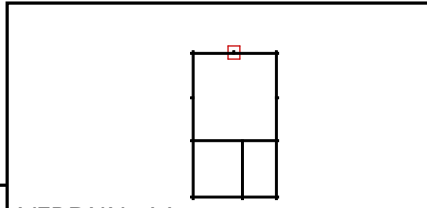

S.T.M.B. Construction

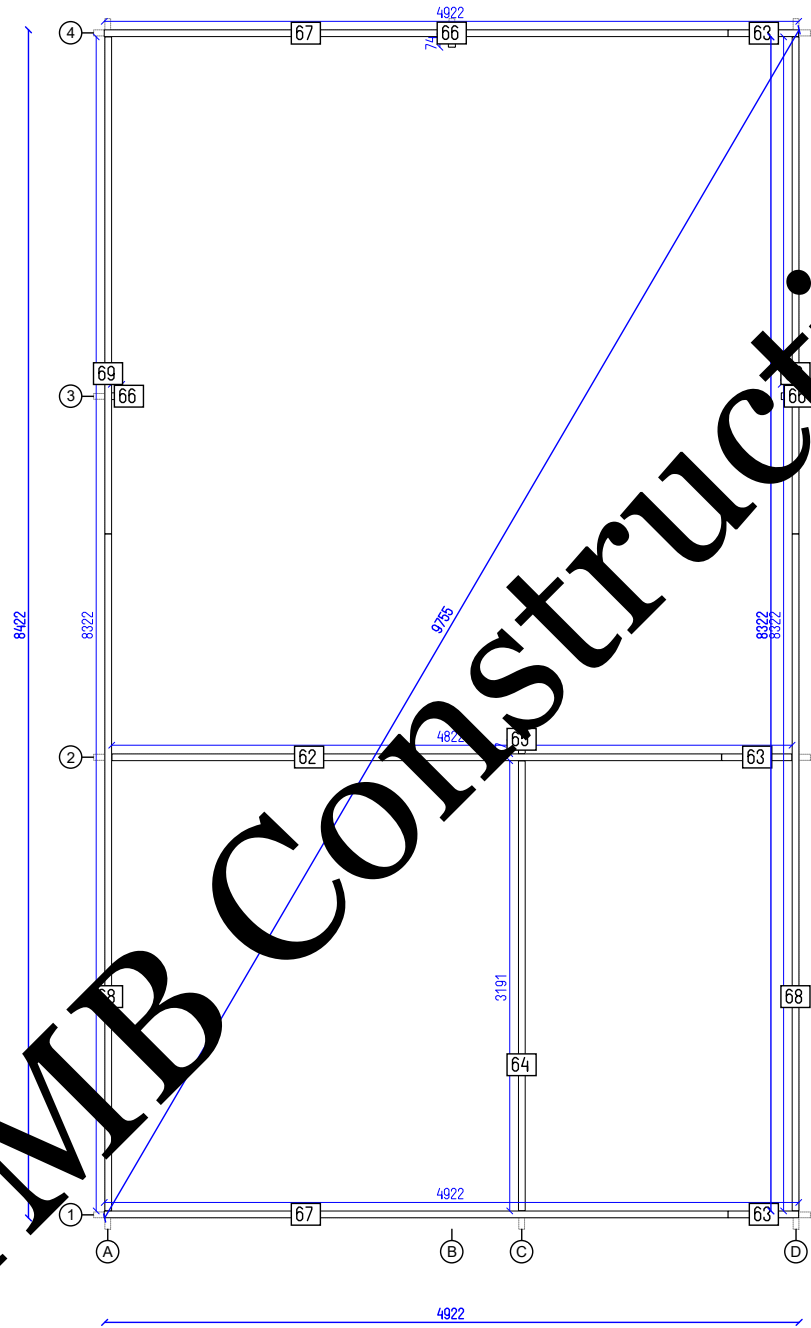

VERDUN 44

Flr. bearers pl.	Tikr. ---	Dare AND	12 SHEET	12 OF
------------------	-----------	----------	----------	-------