



COPYRIGHT STMB CONSTRUCTION

	NIORT 43	
	Sheet 1	Of 10

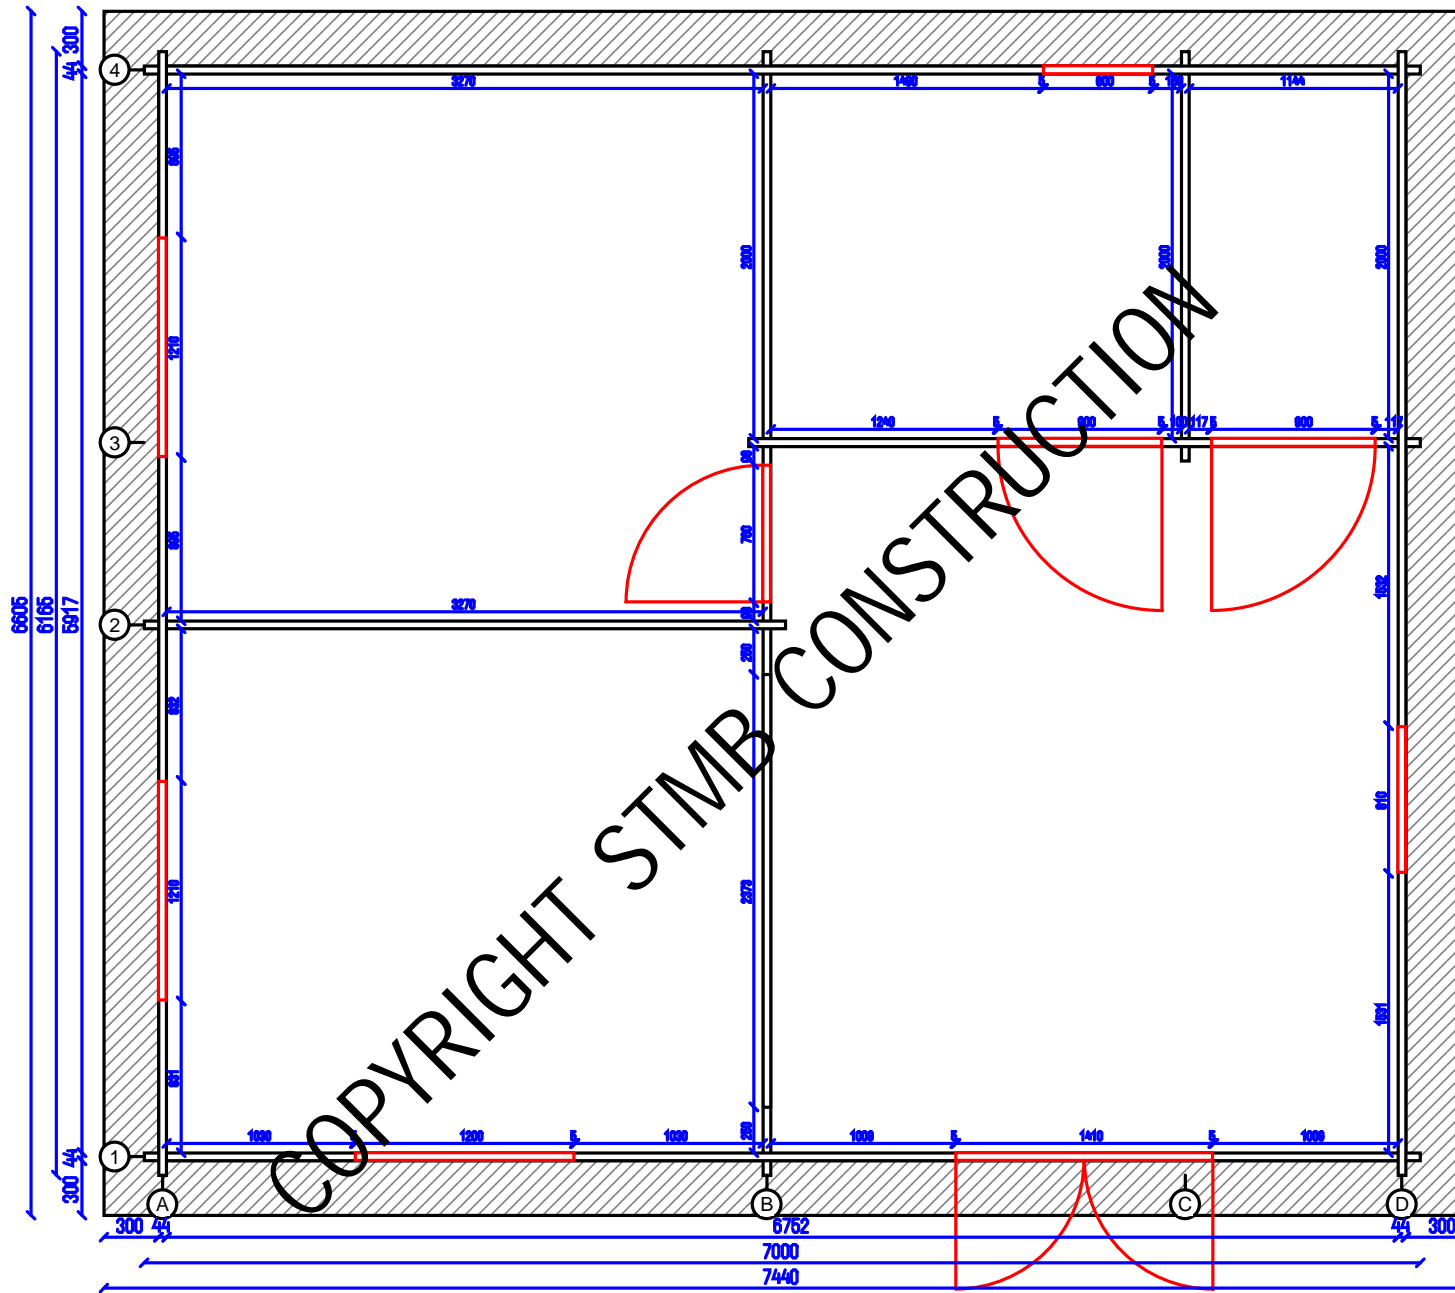


NIORT 43		
Ground plan	Sheet 2	Of 10

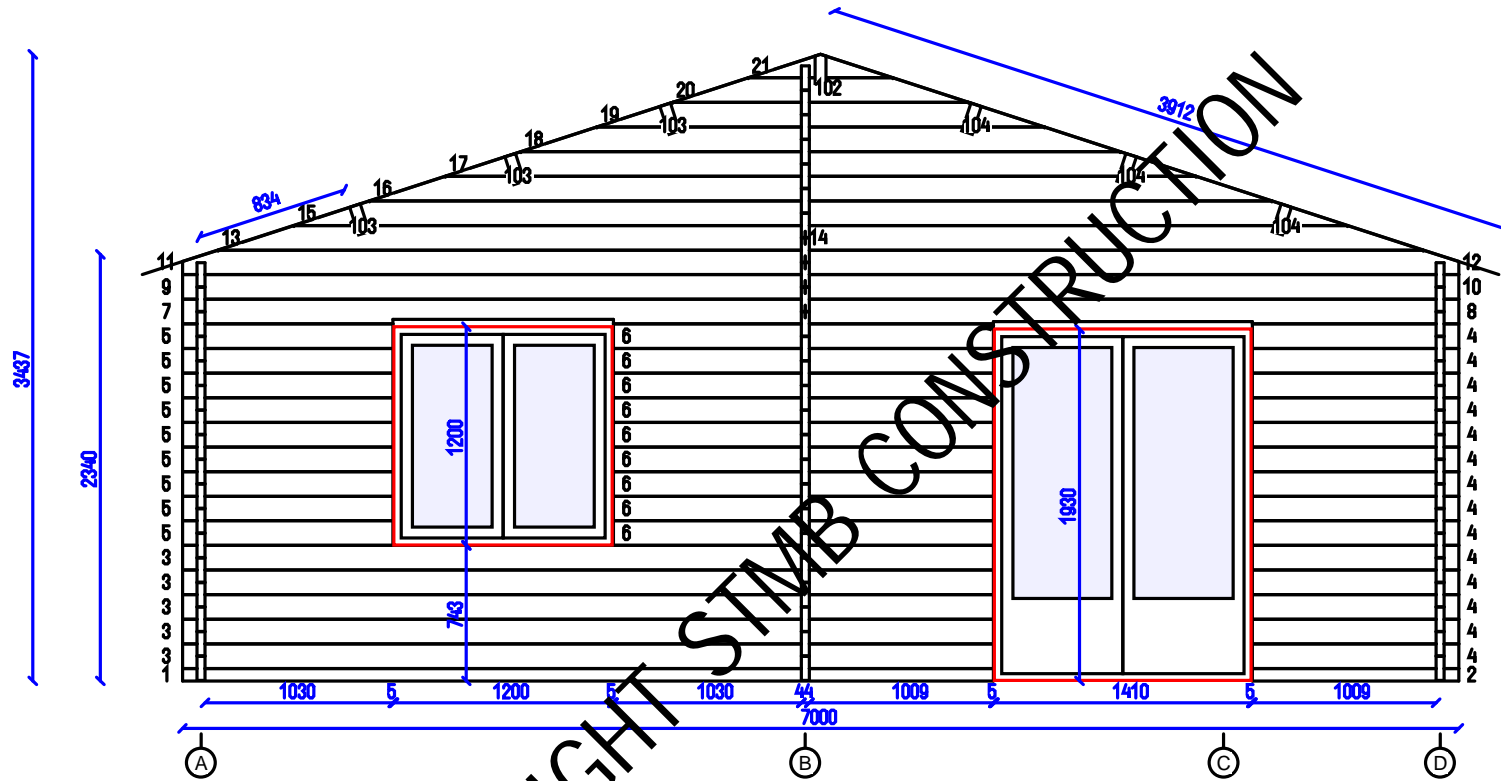


COPYRIGHT STMB CONSTRUCTION

NIORT 43		
Wall 1	Sheet 3	Of 10

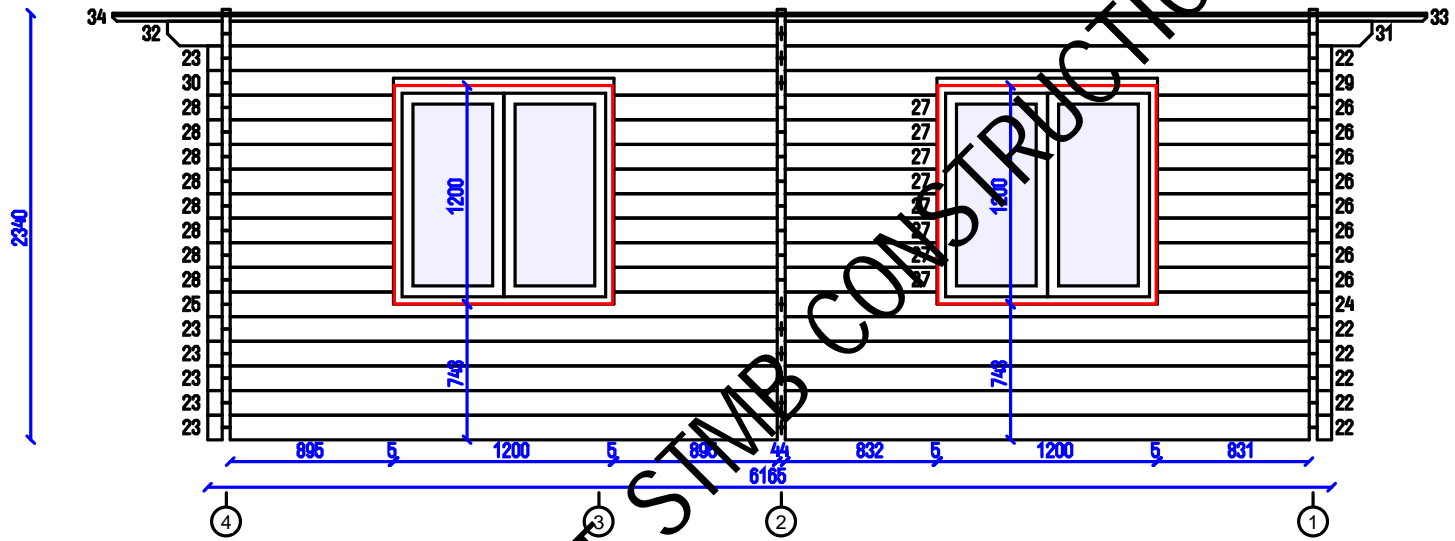


COPYRIGHT STMB CONSTRUCTION

NIORT 43		
Wall A	Sheet 4	Of 10

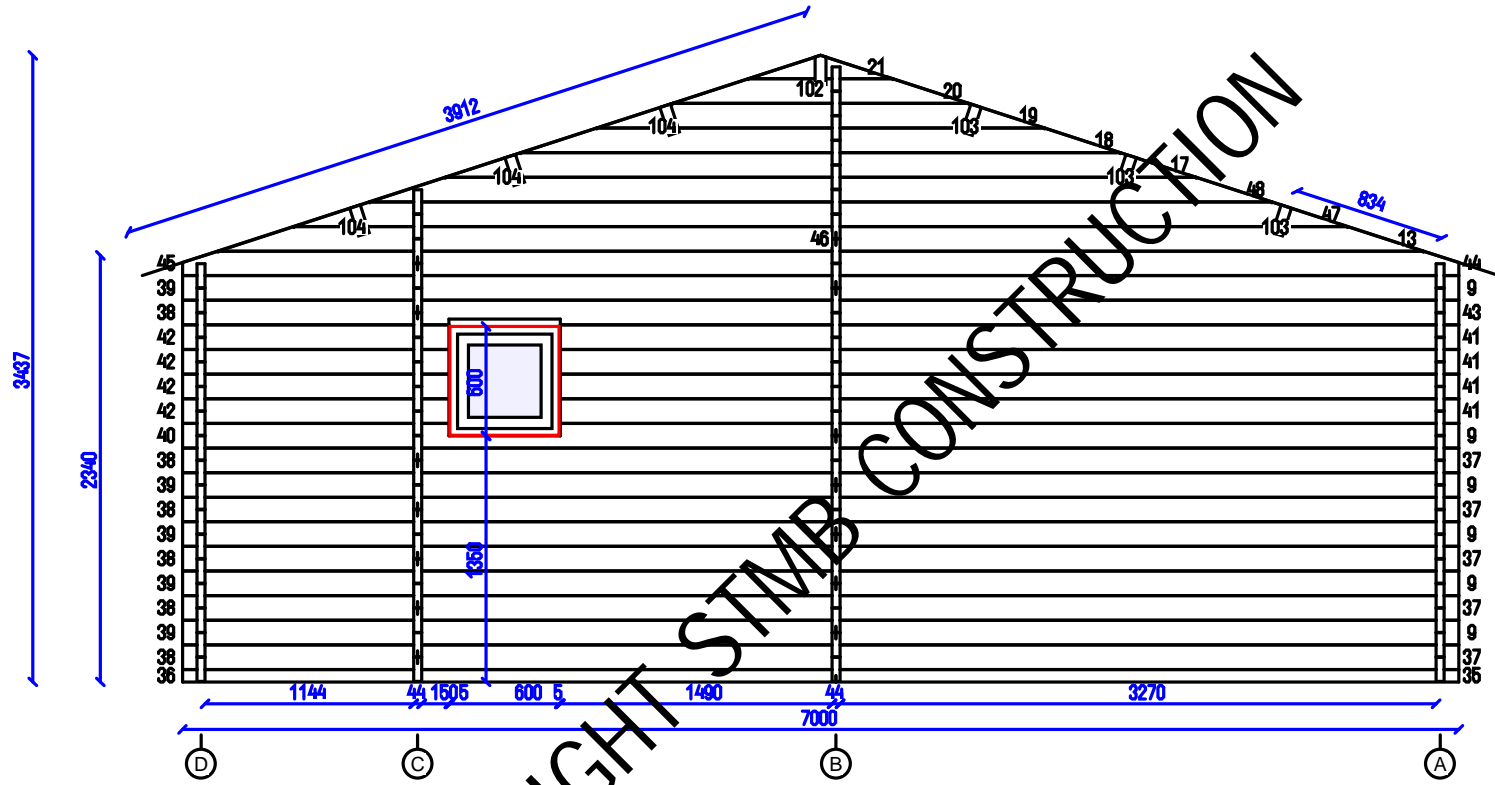

COPYRIGHT STMB CONSTRUCTION


NIORT 43		
Wall 4	Sheet 5	Of 10

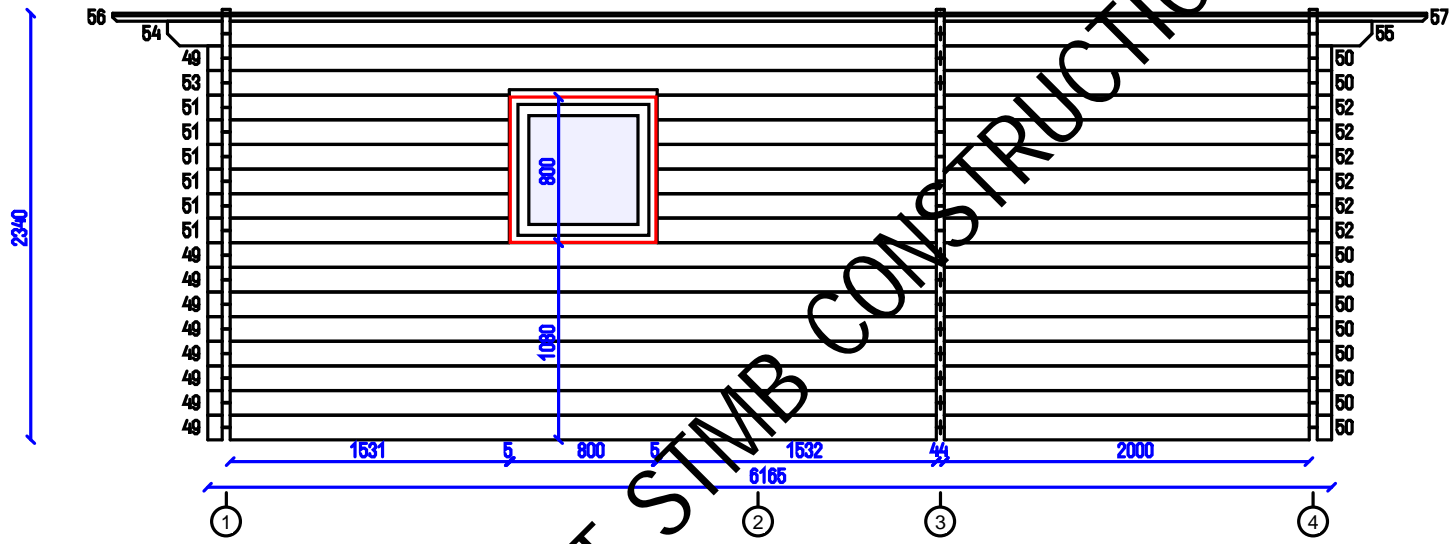

COPYRIGHT STMB CONSTRUCTION


NIORT 43		
Wall D	Sheet 6	Of 10

COPYRIGHT STMB CONSTRUCTION

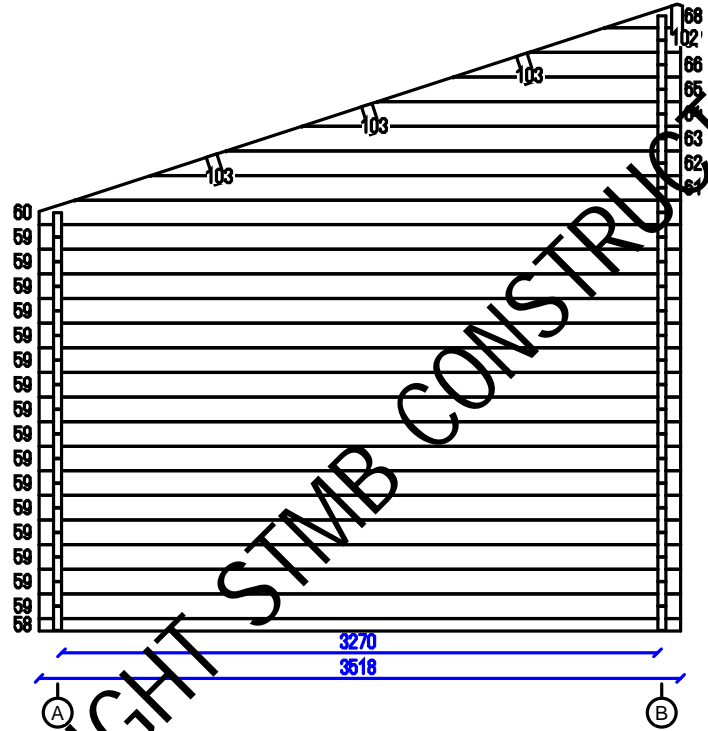

NIORT 43		
Wall 2	Sheet 7	Of 10


COPYRIGHT STAB CONSTRUCTION

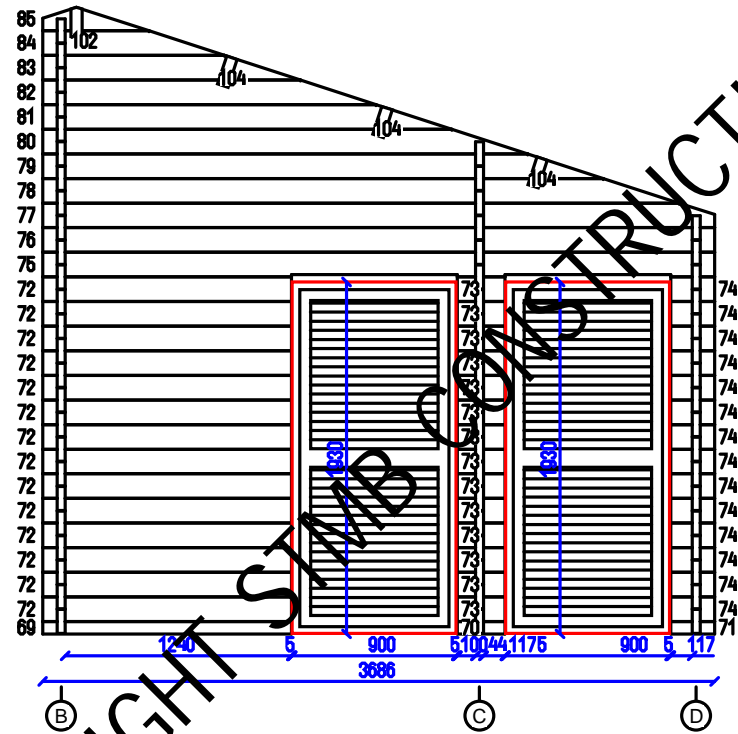


NIORT 43		
Wall 3	Sheet 8	Of 10



COPYRIGHT STMB CONSTRUCTION

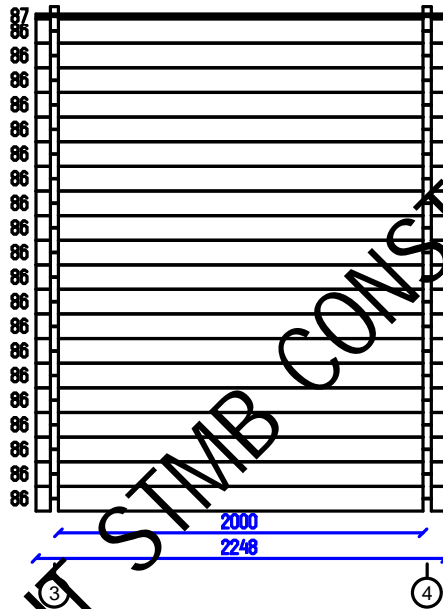

NIORT 43		
Wall C	Sheet 9	Of 10

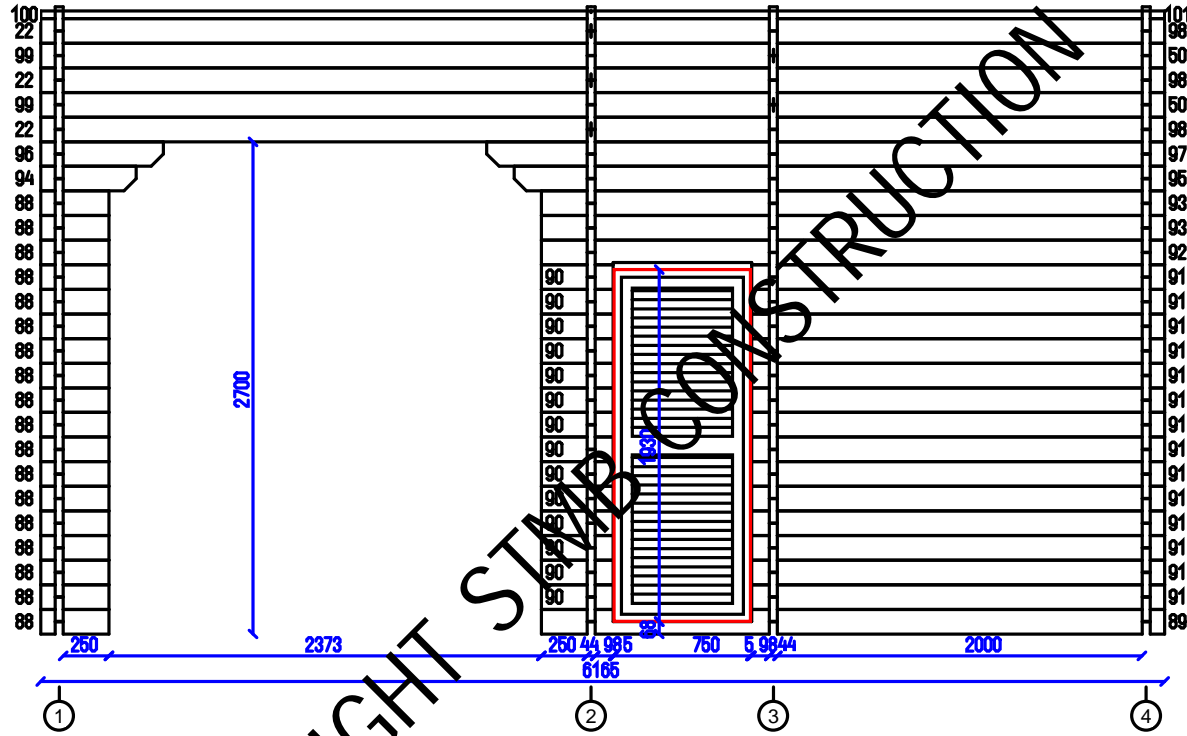

COPYRIGHT STAB CONSTRUCTION

NIORT 43		
Wall B	Sheet 10	Of 10