




PRINTEMPS 23 SB 44

Tikr. ---	Dare AND	1 SHEET	9 OF
--------------	-------------	------------	---------

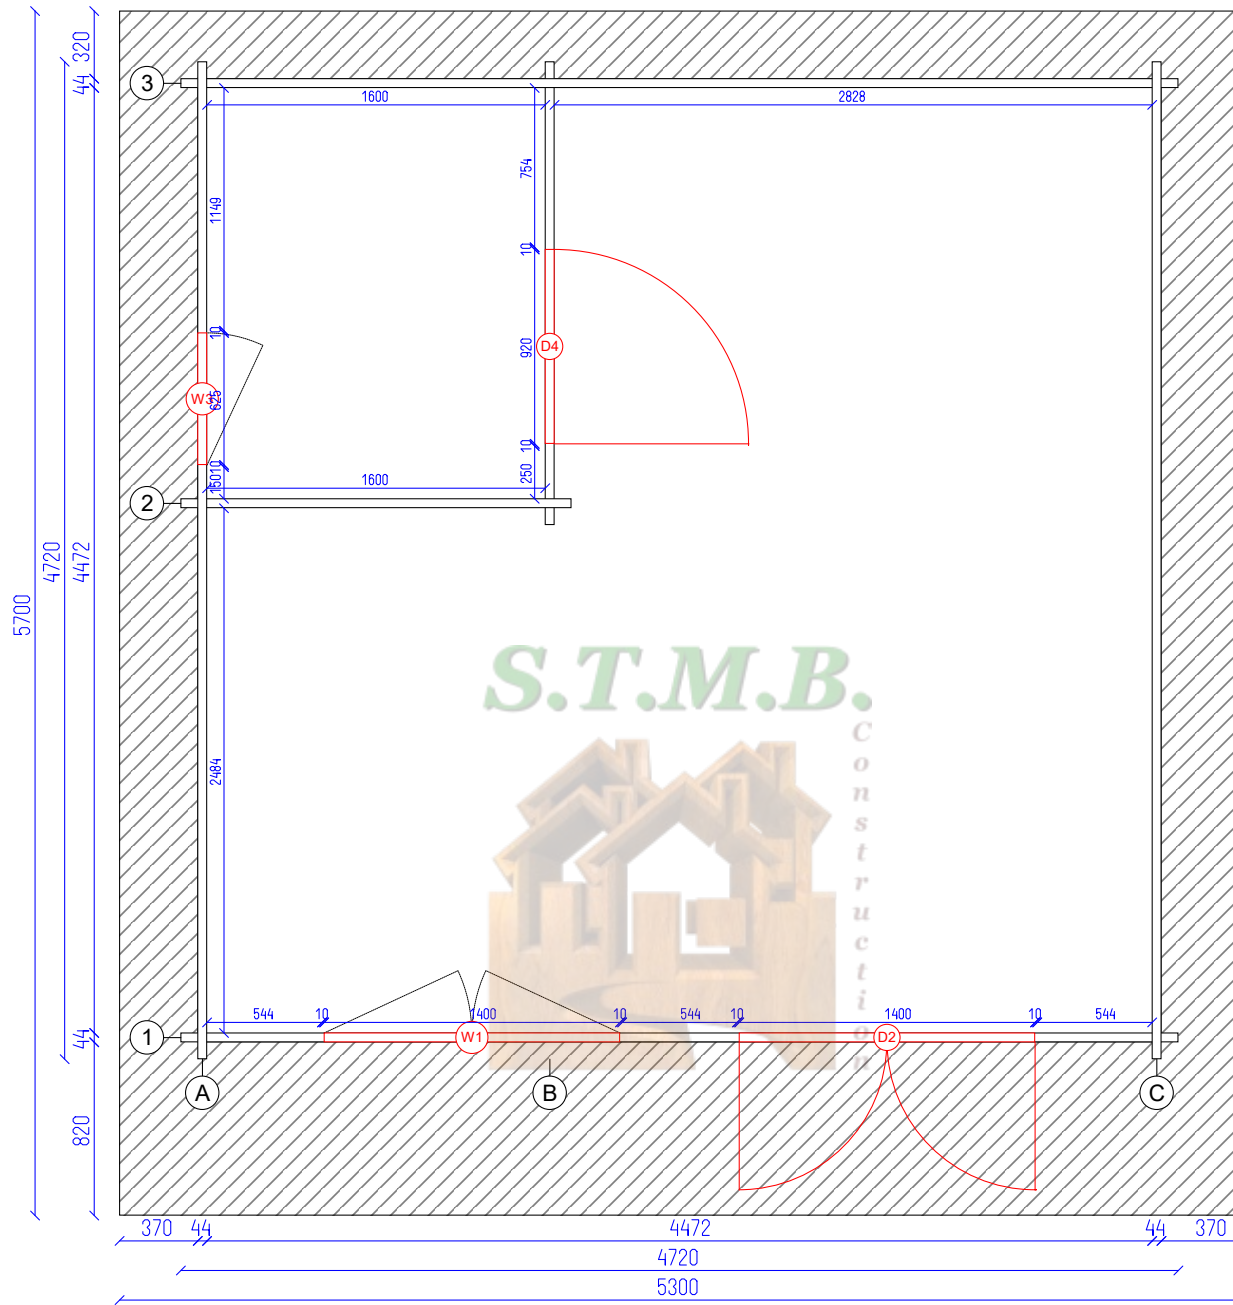

PRINTEMPS 23 SB 44


Ground plan

Tikr. ---

Dare AND

2 SHEET

9 OF

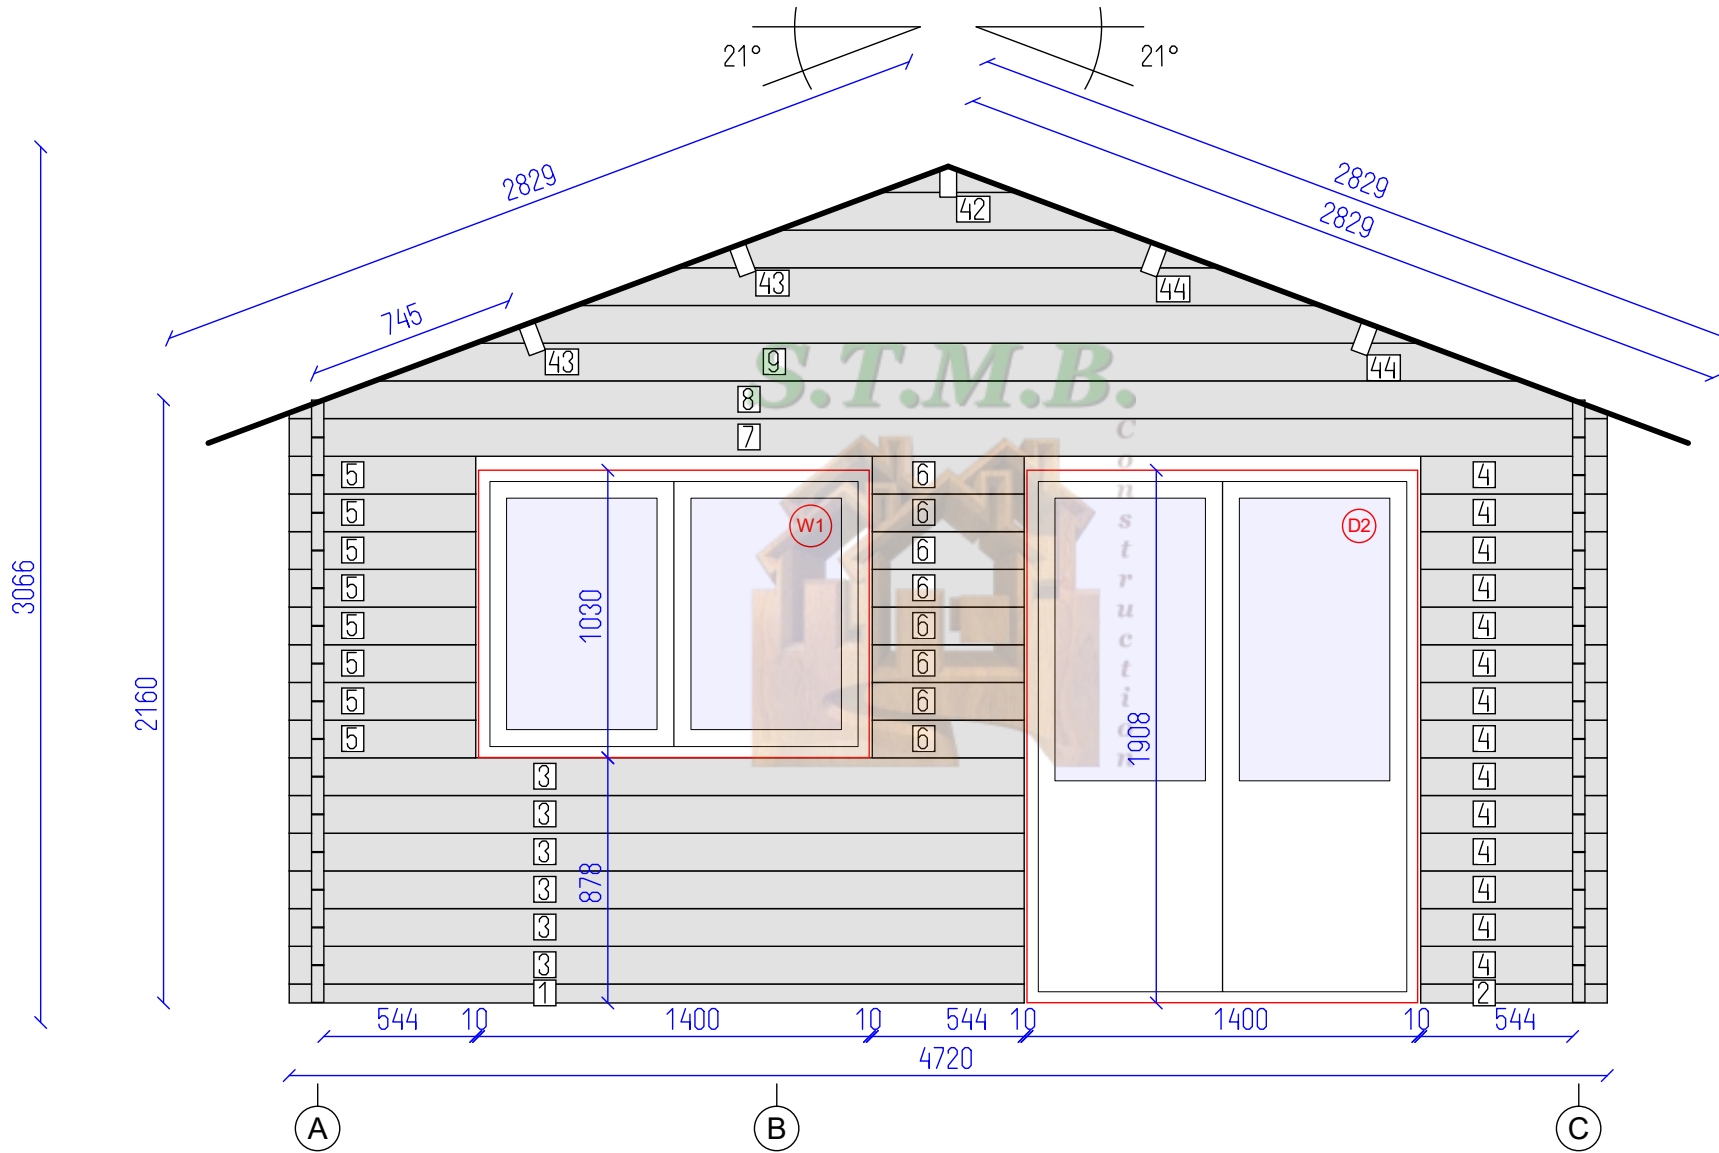


DETAILS

N	QTY
1	1
2	1
3	6
4	14
5	8
6	8
7	1
8	1
9	1
42	1
43	2
44	2

LIST OF ELEMENTS

- 1. Wall 68x44x2632
 - 2. Wall 68x44x668
 - 3. Wall 135x44x2632
 - 4. Wall 135x44x668
 - 5. Wall 135x44x668
 - 6. Wall 135x44x544
 - 7. Wall 135x44x4720
 - 8. Wall 135x44x4720
 - 9. Wall 135x44x4108
 - 42. Roof beam 140x70x5700
 - 43. Roof beam 140x70x5700
 - 44. Roof beam 140x70x5700
- Total 10.75 m²

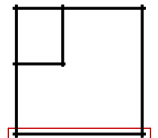

PRINTEMPS 23 SB 44




Wall 1

Tikr. ---

Dare AND

3 SHEET

9 OF

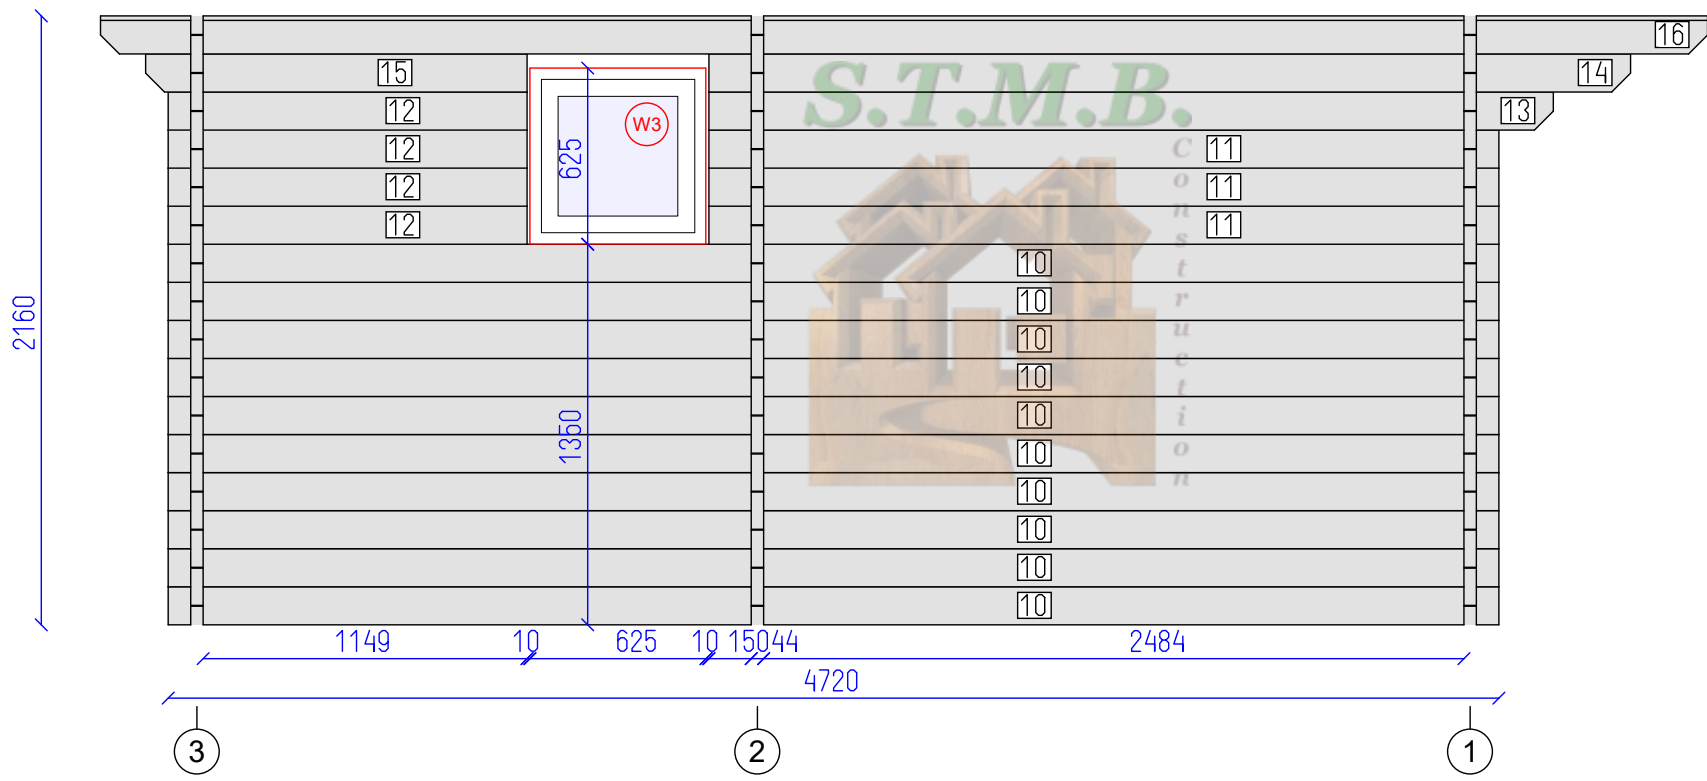


DETAILS

N	QTY
10	10
11	3
12	4
13	1
14	1
15	1
16	1


LIST OF ELEMENTS

- 10. Wall 135x44x4720
- 11. Wall 135x44x2802
- 12. Wall 135x44x1273
- 13. Wall 135x44x2995
- 14. Wall 135x44x3269
- 15. Wall 135x44x1353
- 16. Wall 135x44x5700

Total 9.99 m²

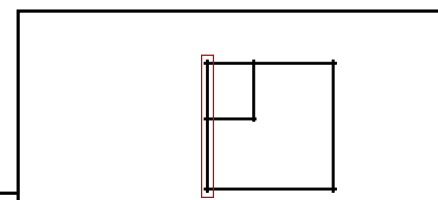

PRINTEMPS 23 SB 44

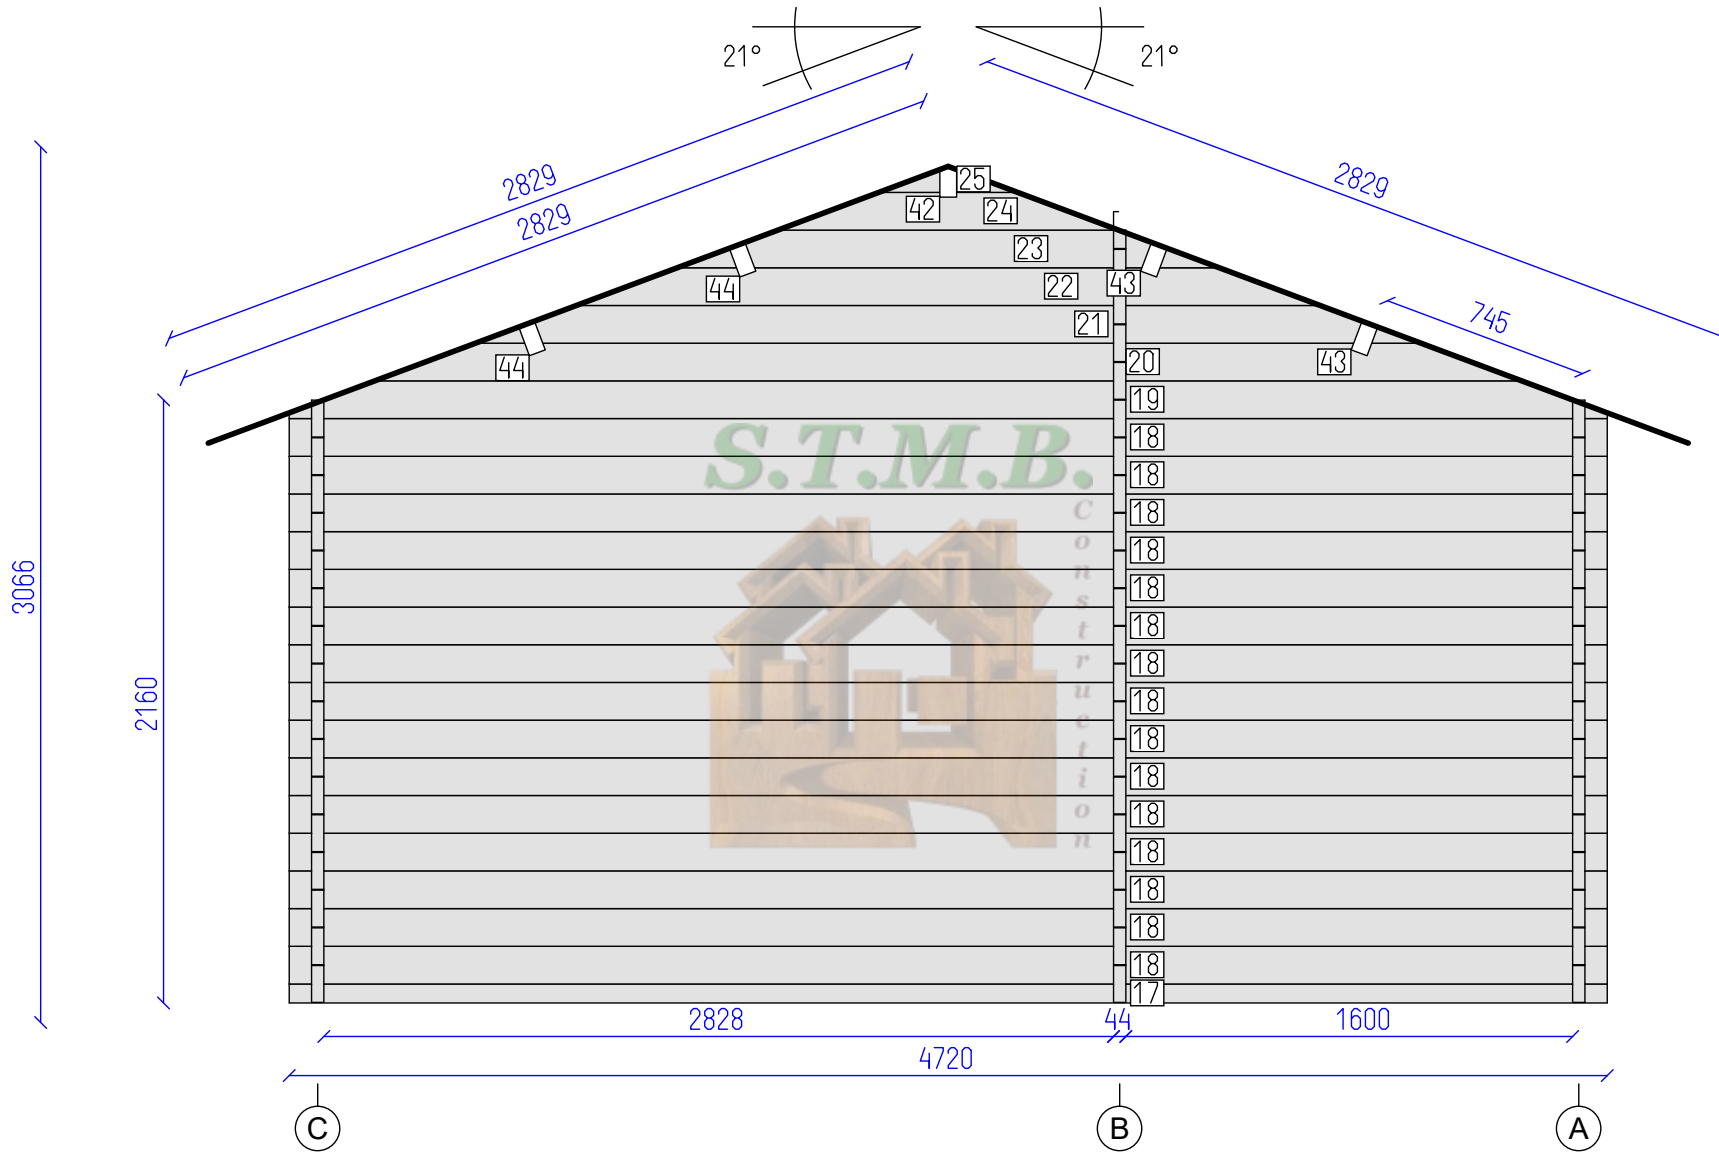


DETAILS

N	QTY
17	1
18	15
19	1
20	1
21	1
22	1
23	1
24	1
25	1
42	1
43	2
44	2

LIST OF ELEMENTS

- 17. Wall 68x44x4720
 - 18. Wall 135x44x4720
 - 19. Wall 135x44x4720
 - 20. Wall 135x44x4108
 - 21. Wall 135x44x3386
 - 22. Wall 135x44x2664
 - 23. Wall 135x44x1942
 - 24. Wall 135x44x1220
 - 25. Wall 93x44x498
 - 42. Roof beam 140x70x5700
 - 43. Roof beam 140x70x5700
 - 44. Roof beam 140x70x5700
- Total 16.35 m²

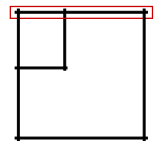

PRINTEMPS 23 SB 44

Wall 3

Tikr. ---

Dare AND

5 SHEET



9 OF

DETAILS

N	QTY
7	13
26	1
27	1
28	1

LIST OF ELEMENTS

7. Wall 135x44x4720
 26. Wall 135x44x4913
 27. Wall 135x44x5267
 28. Wall 135x44x5700
 Total 10.43 m²

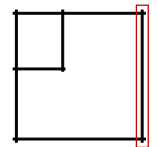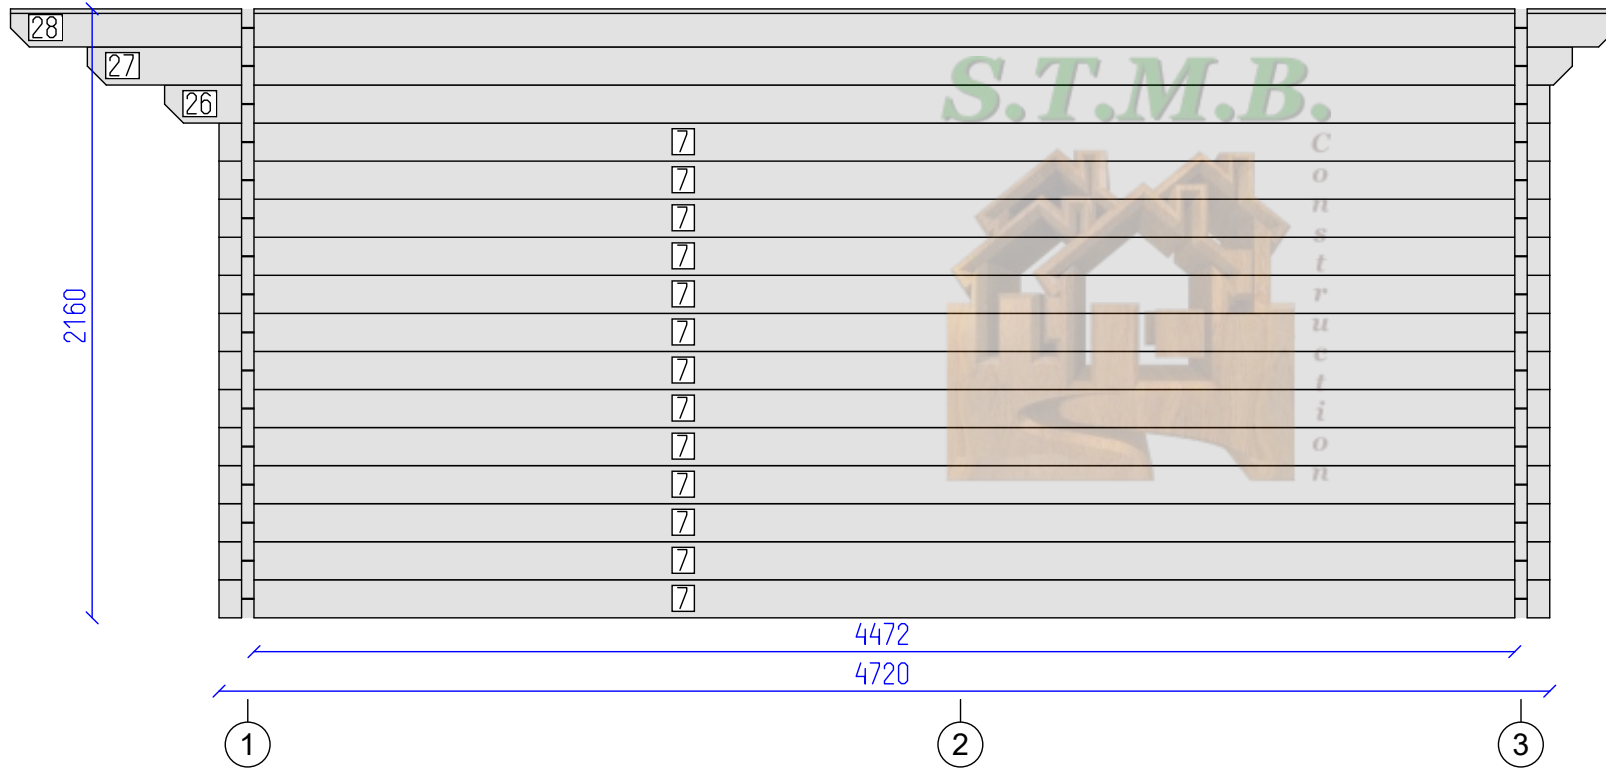

PRINTEMPS 23 SB 44





Wall C

Tikr. ---

Dare AND

6 SHEET

9 OF

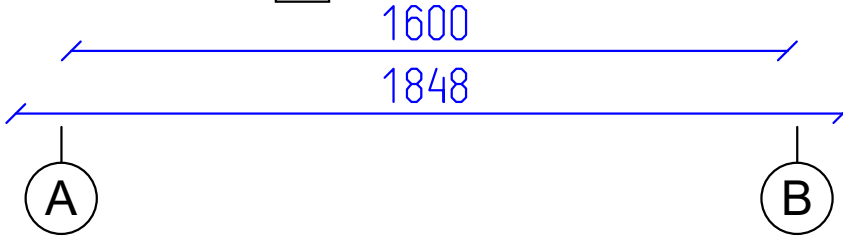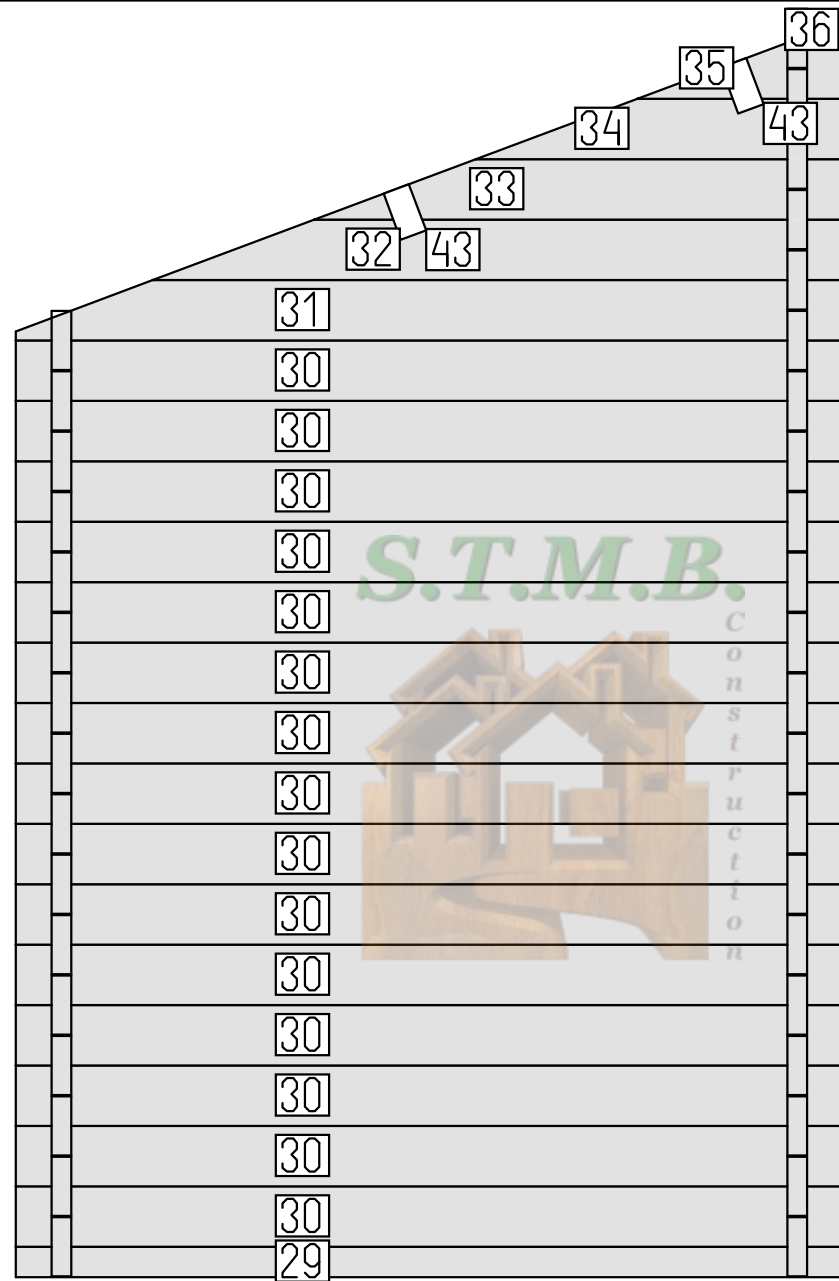


DETAILS

N	QTY
29	1
30	15
31	1
32	1
33	1
34	1
35	1
36	1
43	2

LIST OF ELEMENTS

- 29. Wall 68x44x1848
 - 30. Wall 135x44x1848
 - 31. Wall 135x44x1848
 - 32. Wall 135x44x1542
 - 33. Wall 135x44x1181
 - 34. Wall 135x44x820
 - 35. Wall 135x44x459
 - 36. Wall 37x44x98
 - 43. Roof beam 140x70x5700
- Total 6.26 m²

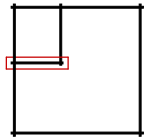

PRINTEMPS 23 SB 44

Wall 2

Tikr. ---


Dare AND

7

9

SHEET

OF

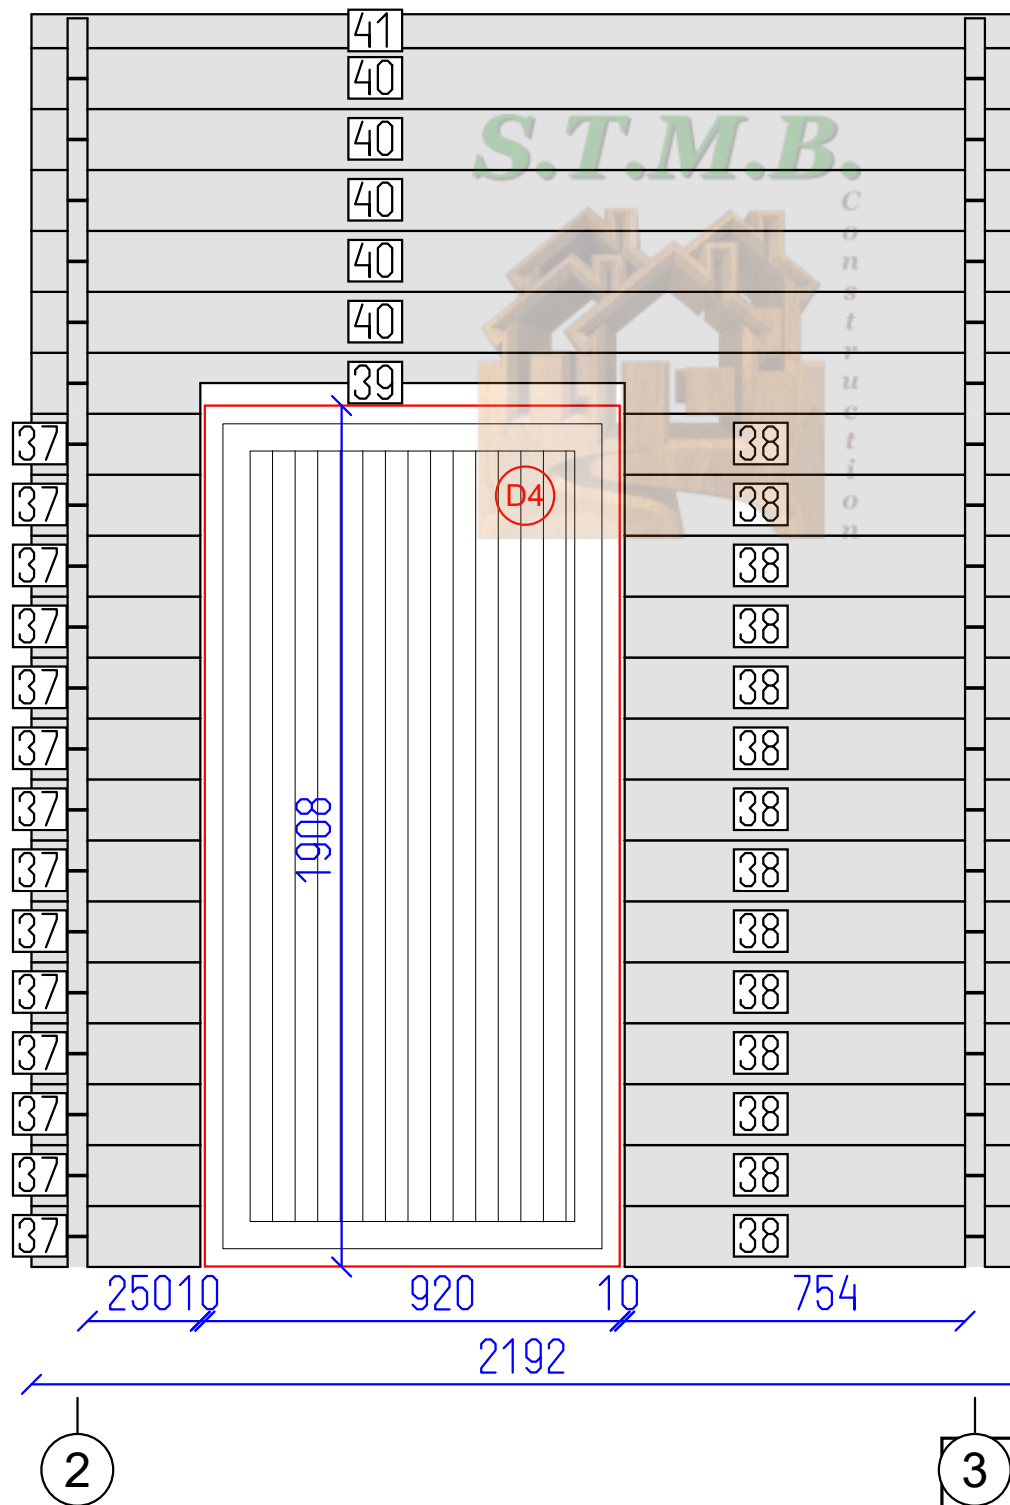


DETAILS

N	QTY
37	14
38	14
39	1
40	5
41	1

LIST OF ELEMENTS

- 37. Wall 135x44x374
 - 38. Wall 135x44x878
 - 39. Wall 135x44x2192
 - 40. Wall 135x44x2192
 - 41. Wall 75x44x2192
- Total 4.31 m²

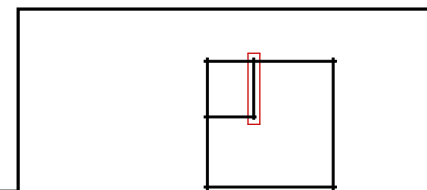

PRINTEMPS 23 SB 44

Wall B


Tikr. ---

Dare AND

8 SHEET

9 OF



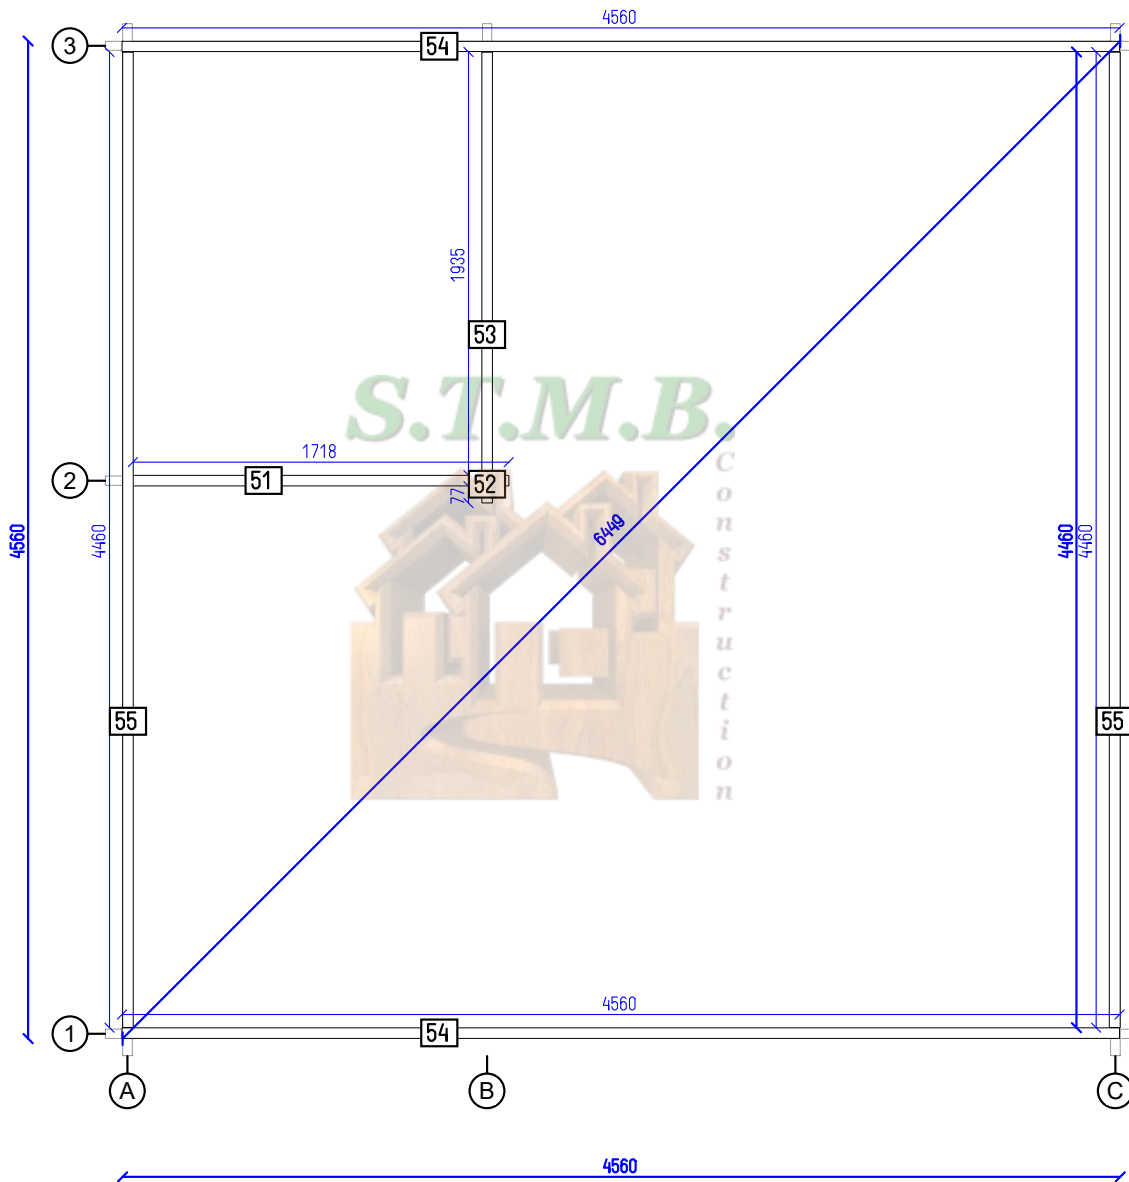

PRINTEMPS 23 SB 44

Flr. bearers pl.

Tikr. ---

Dare AND

9 SHEET

9 OF