


STMB Construction



S.T.M.B.

Construction

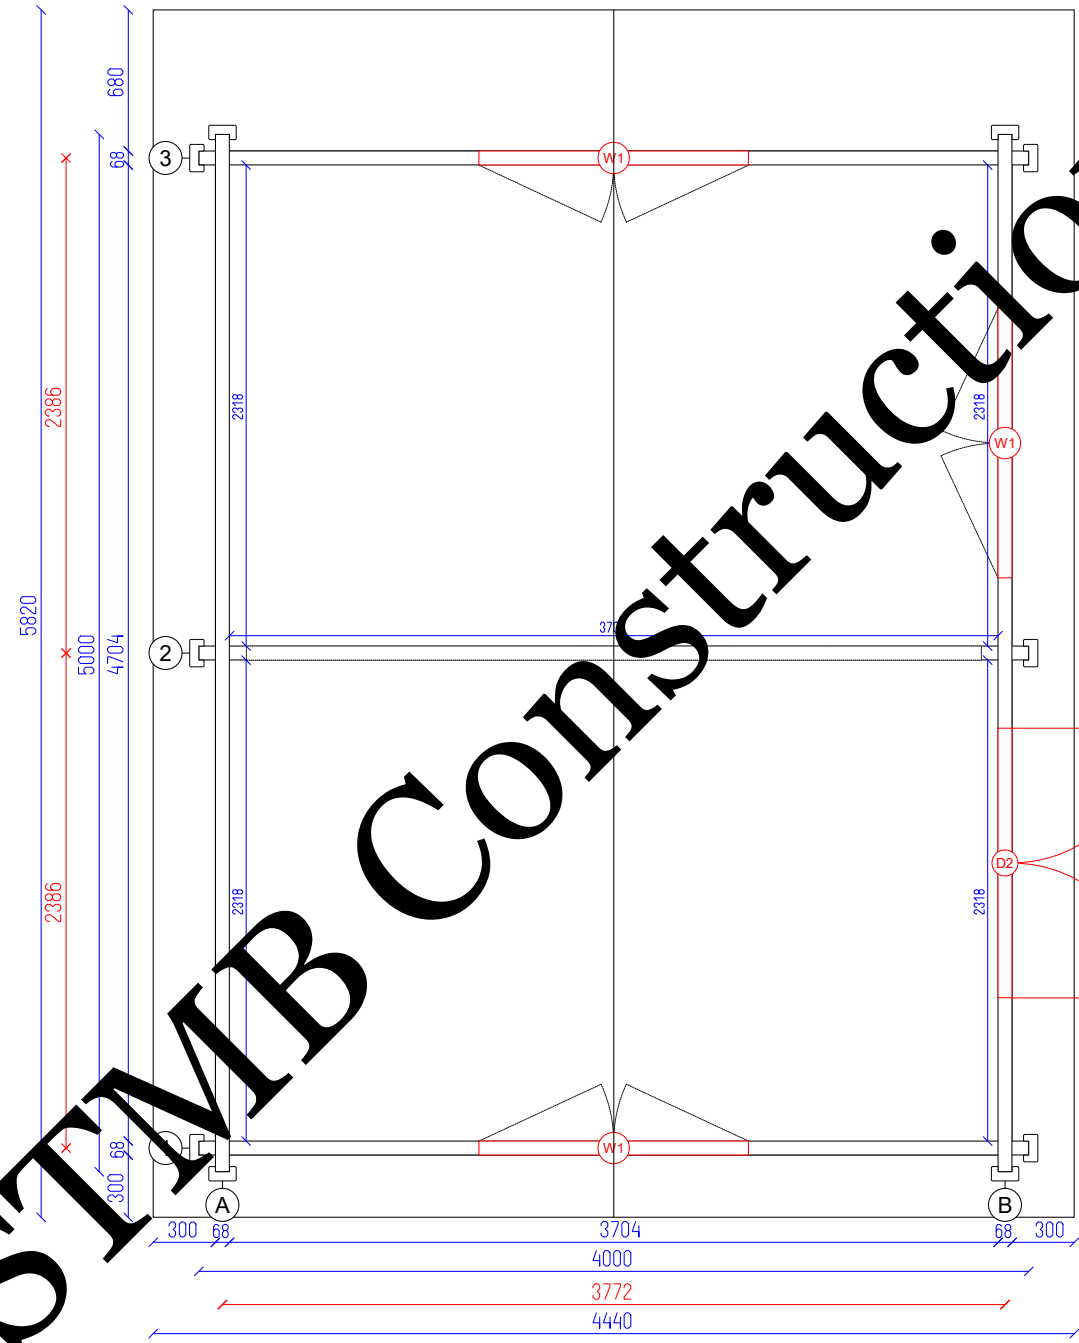

MONTCEL 20 - 68mm

Ground plan


Tikr.
PAR

Dare
PAR

7
SHEET


47
OF

STMB Construction

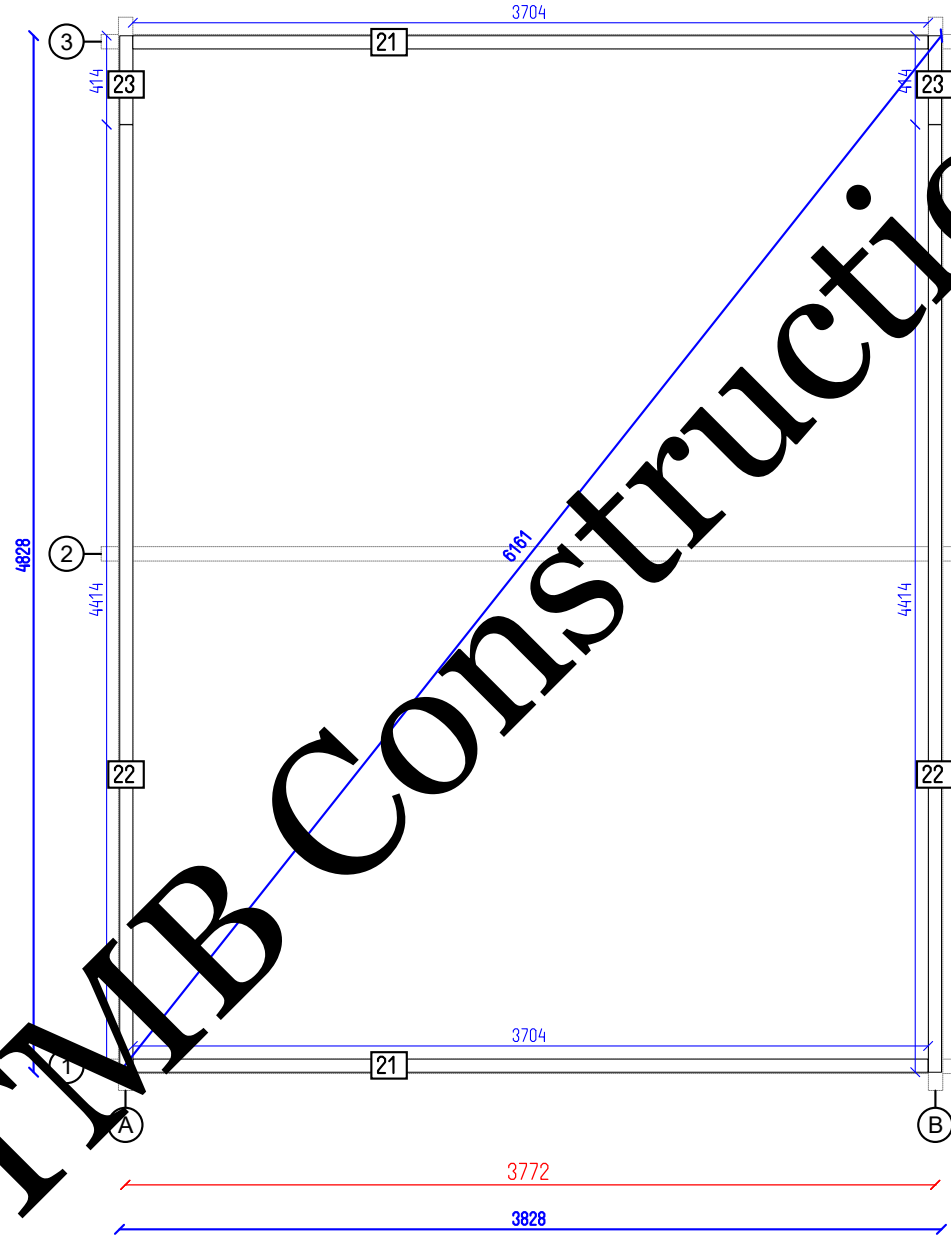

MONTCEL 20 - 68mm	
Flr. bearers pl.	Tikr. PAR
Dare PAR	8 47
SHEET	OF

STMB Construction

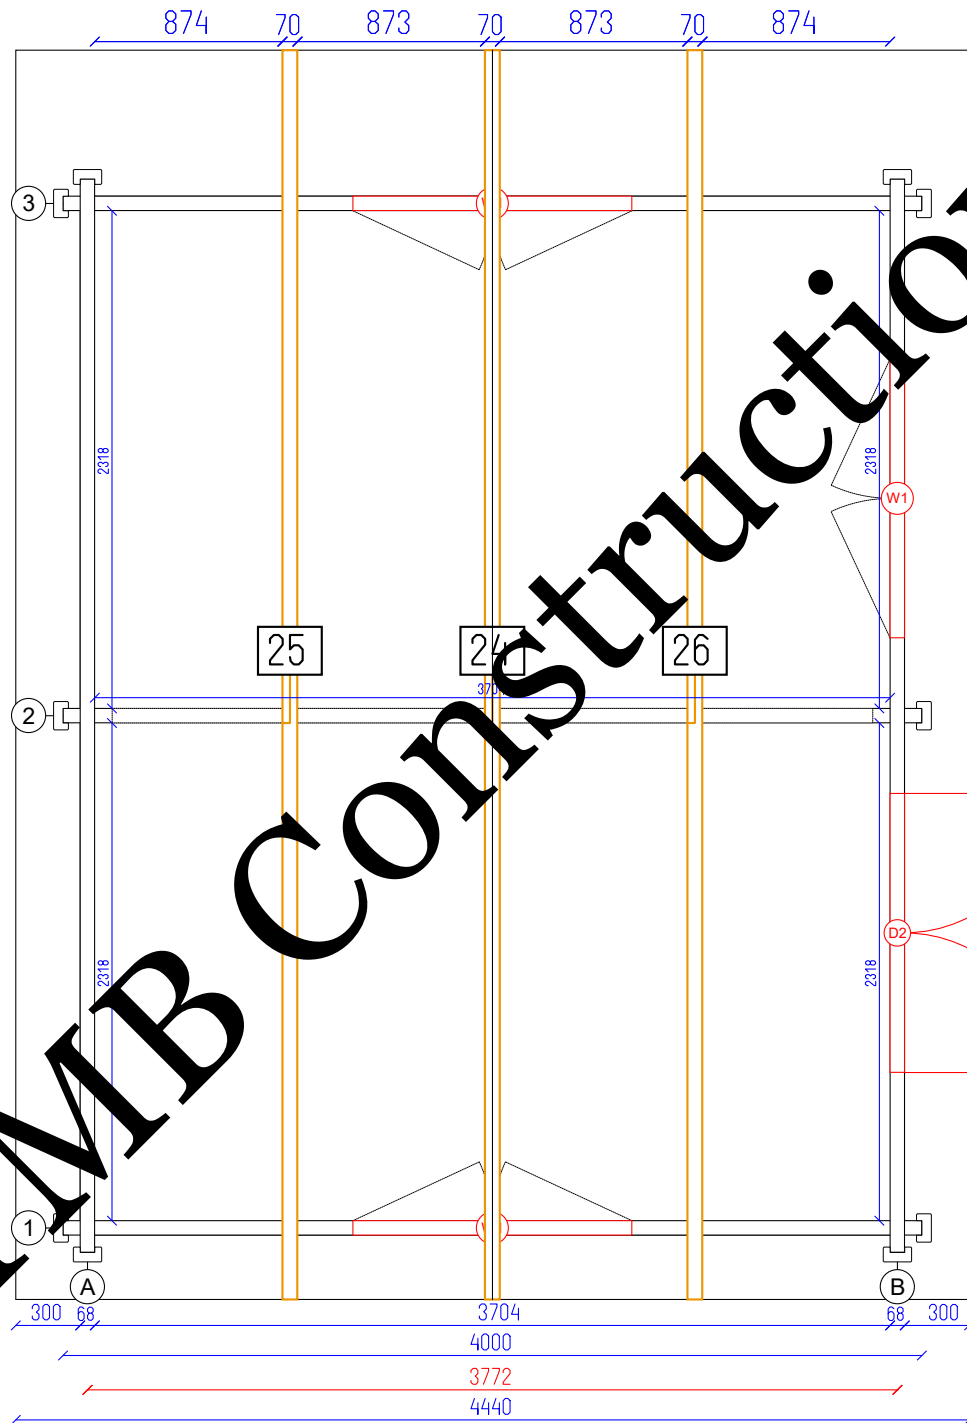

MONTCEL 20 - 68mm

Rafter plan


Tikr.
PAR


Dare
PAR

9
SHEET

47
OF

STMB Construction

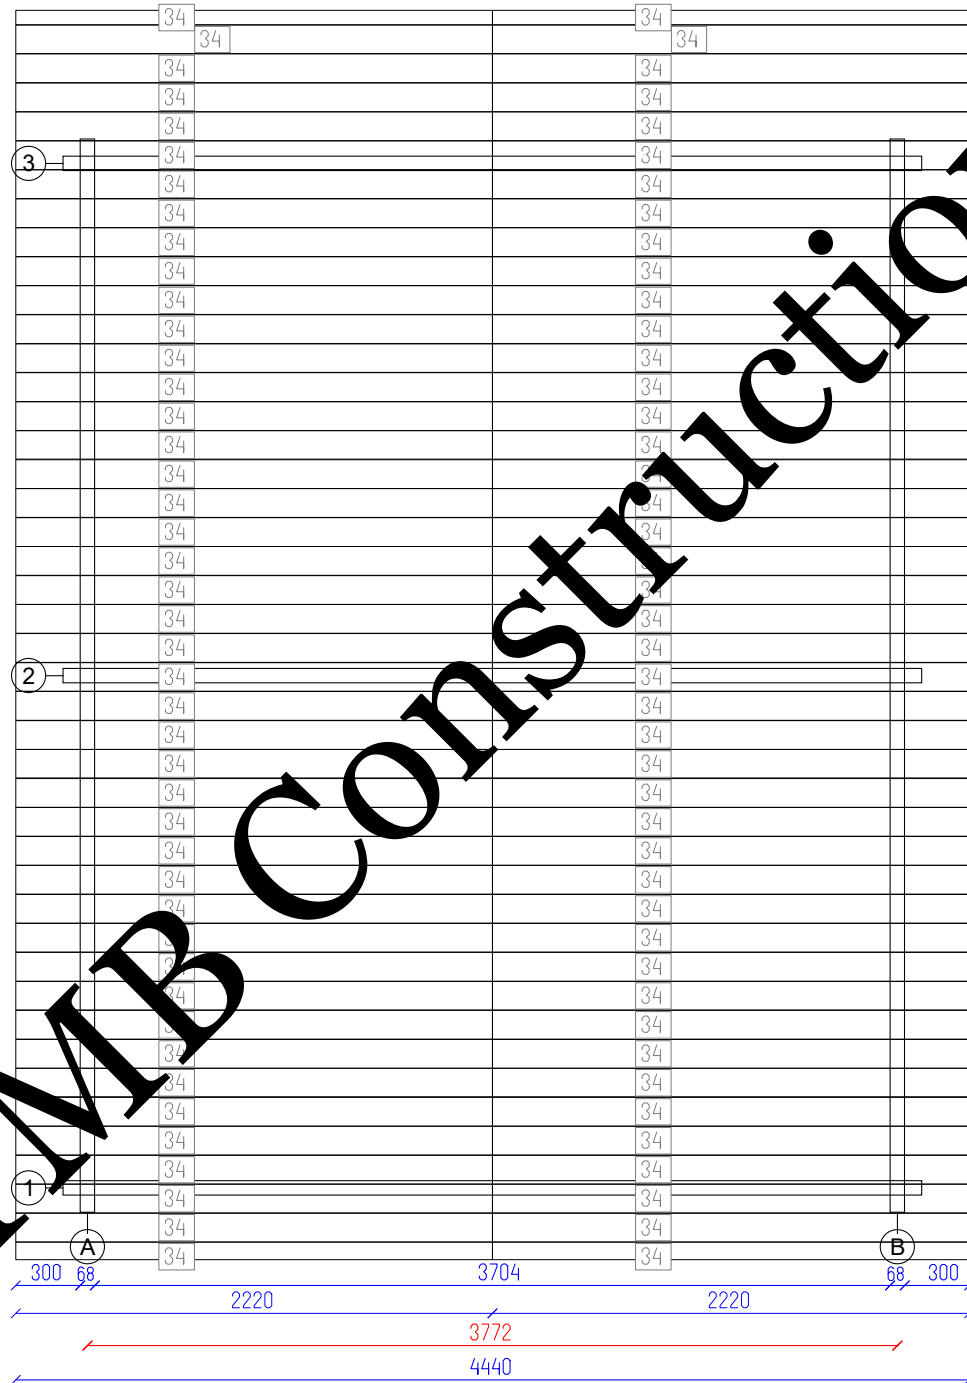

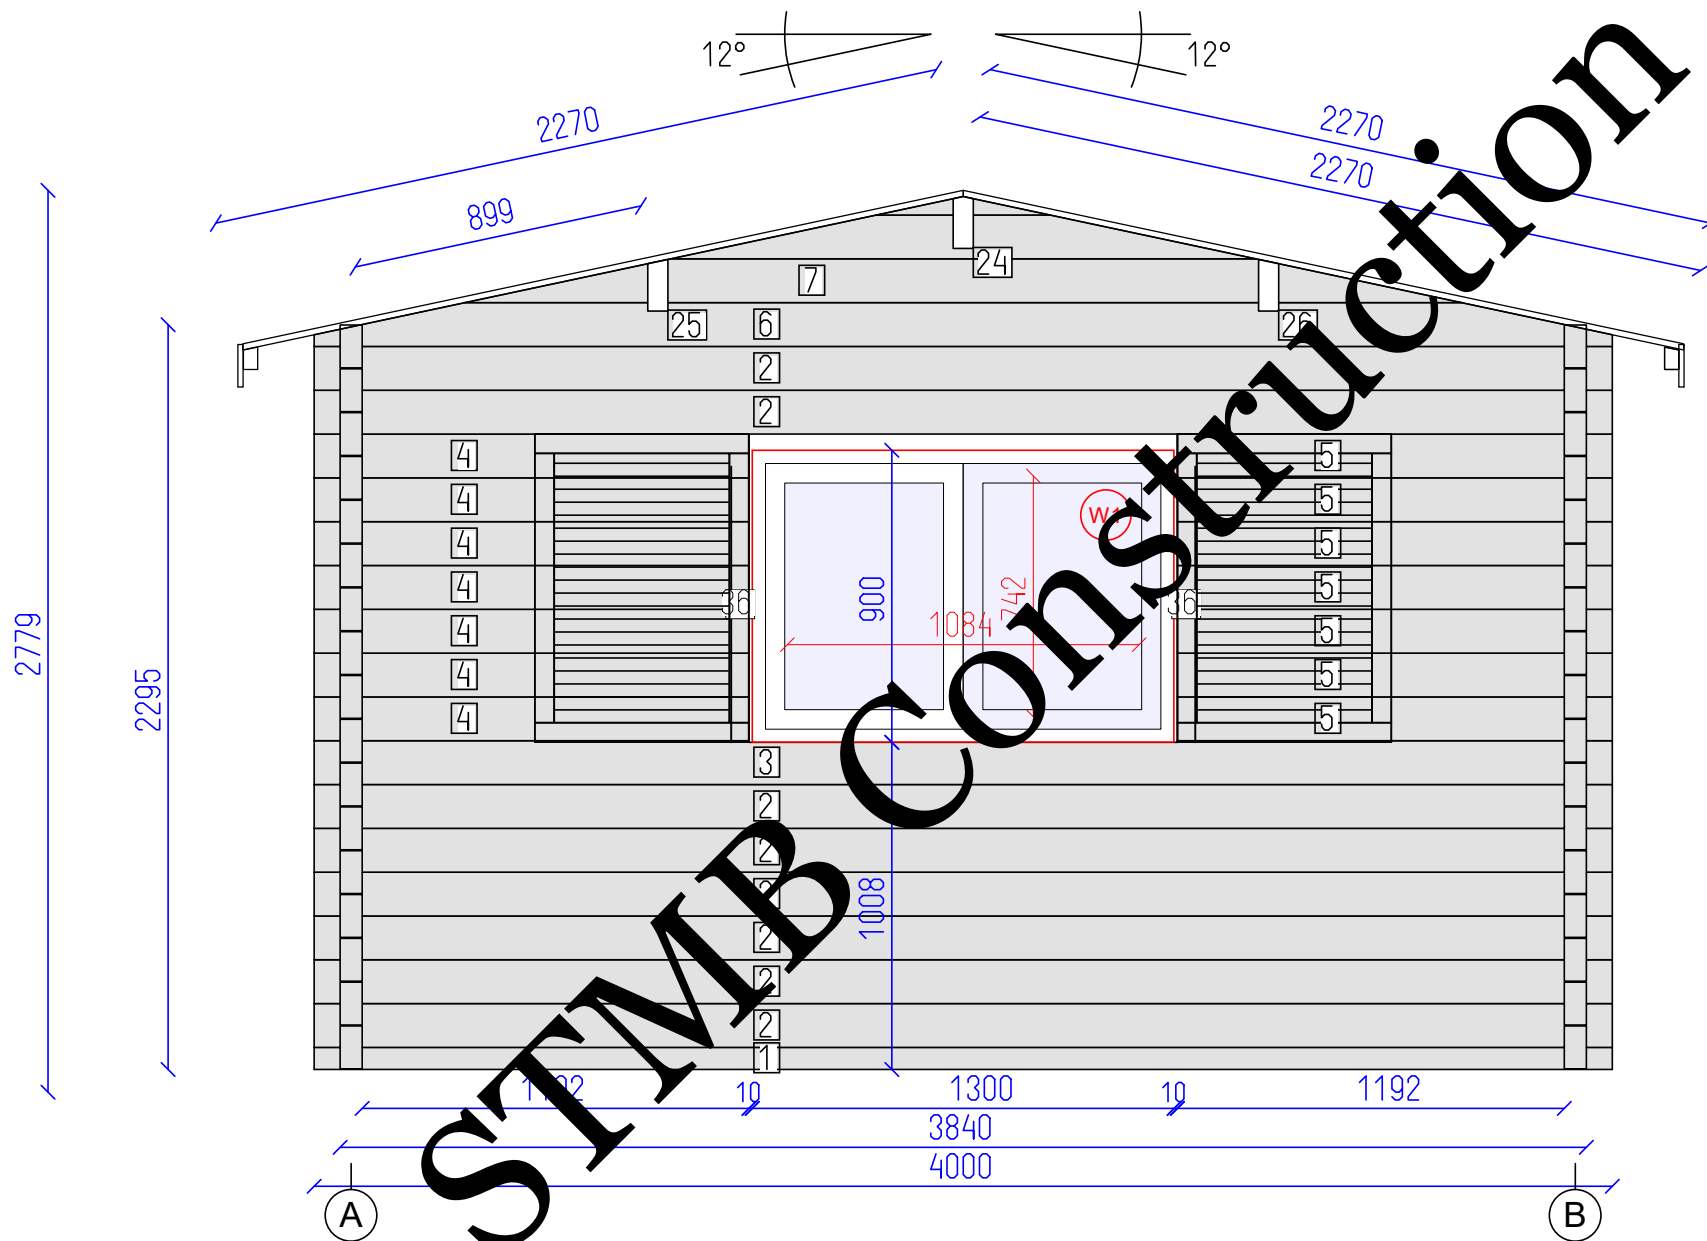

DETAILS

N	QTY
1	1
2	8
3	1
4	7
5	7
6	1
7	1
24	1
25	1
26	1

LIST OF ELEMENTS

- Log 68x68x4000
 - Log 135x68x4000
 - Log 135x68x4000
 - Log 135x68x1340
 - Log 135x68x1340
 - Log 135x68x4000
 - Log 135x68x3070
 - Rafter 190x70x2986
 - Rafter 190x70x2986
 - Rafter 190x70x2986
- Total 10.32 m²



MONTCEL 20 - 68mm

Wall 1

Tikr.
PAR

Dare
PAR

11
SHEET



47
OF

DETAILS

N	QTY
8	14
9	1
10	1
11	1

LIST OF ELEMENTS

8. Log 135x68x5000
9. Log 135x68x5147
10. Log 135x68x5373
11. Log 135x68x5820
Total 11.66 m²

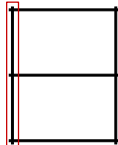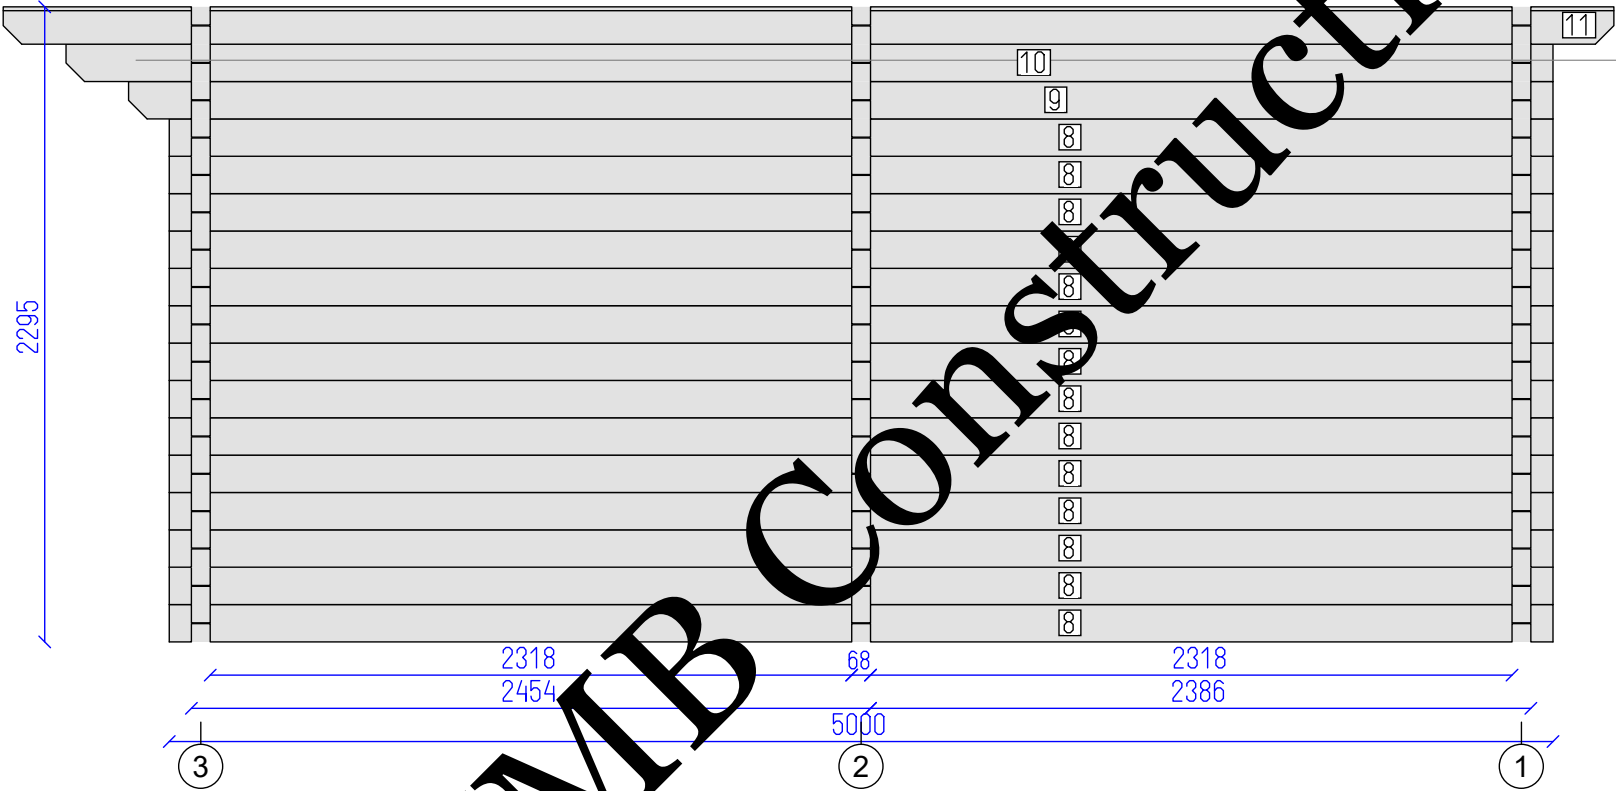

MONTCEL 20 - 68mm


Wall A

Tikr.
PAR

Dare
PAR

12
SHEET

47
OF

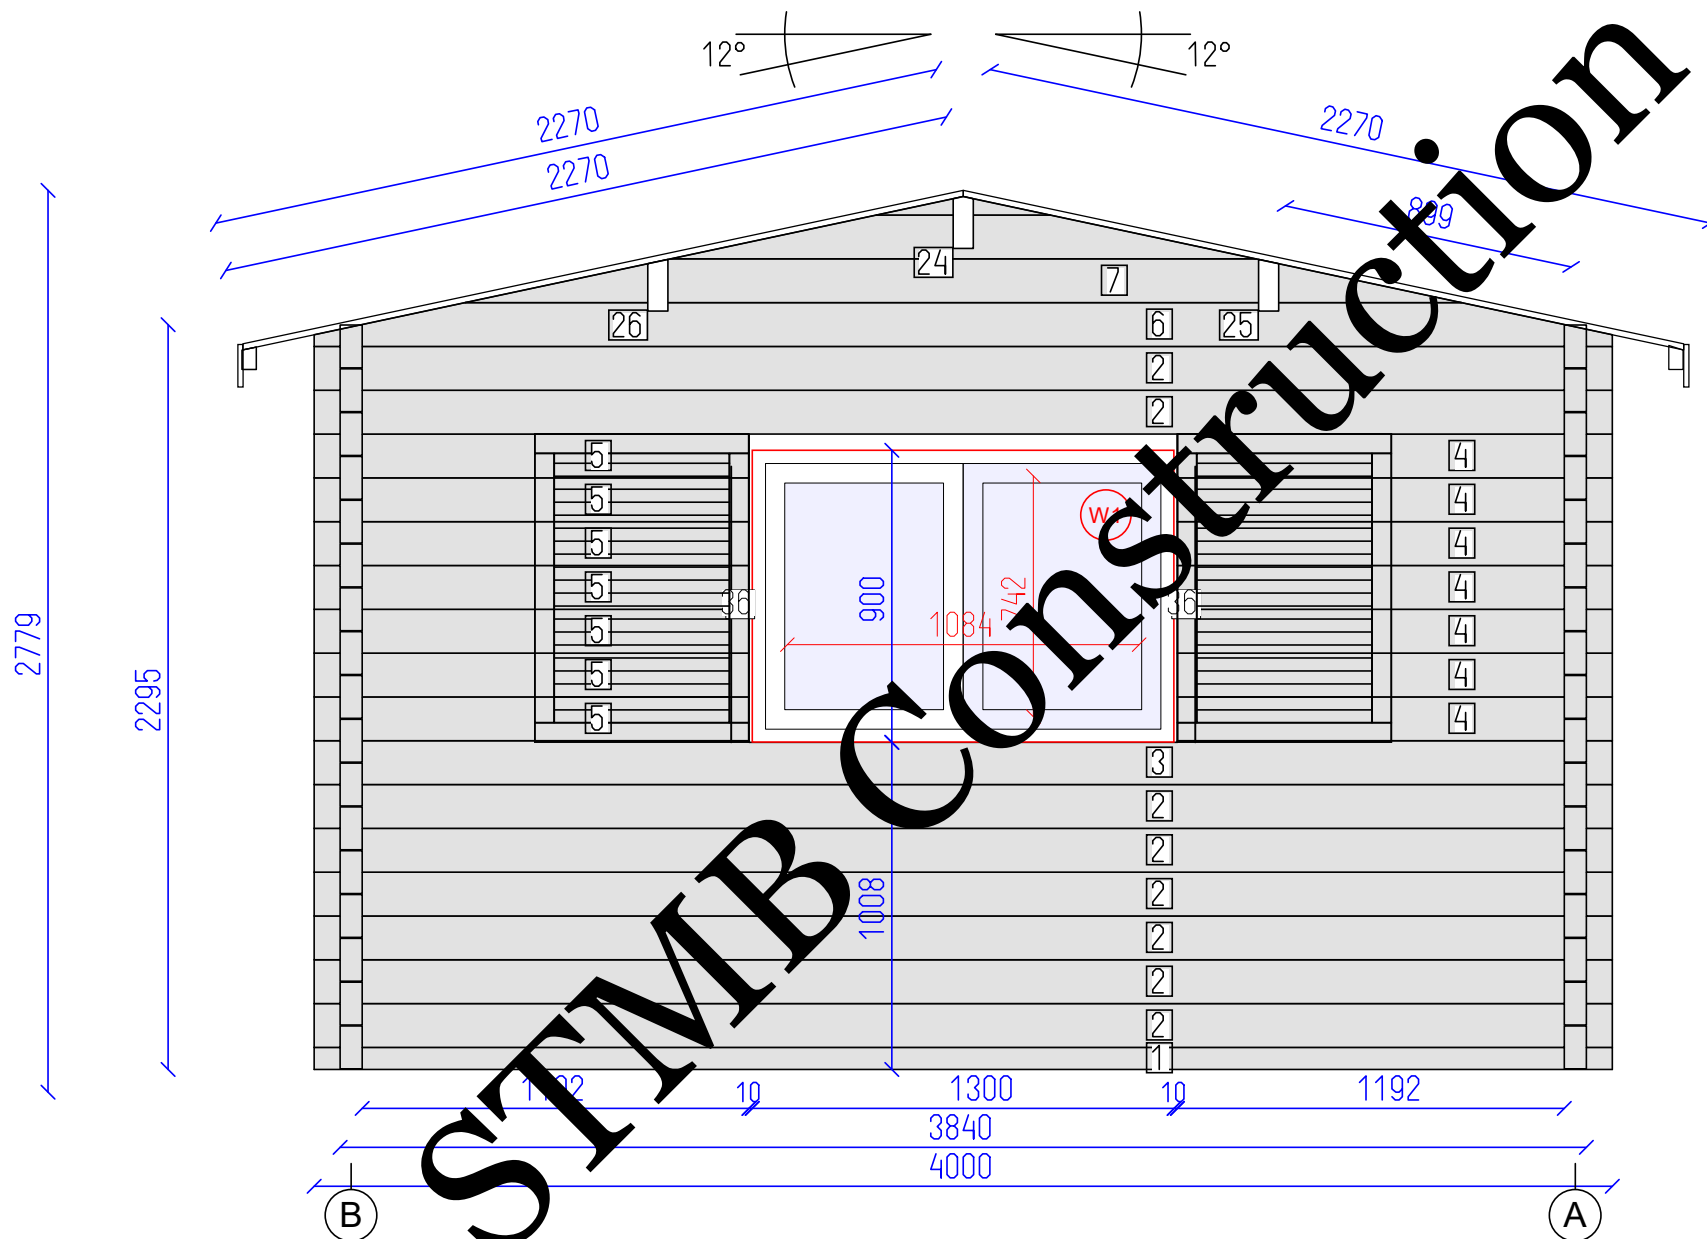


DETAILS

N	QTY
1	1
2	8
3	1
4	7
5	7
6	1
7	1
24	1
25	1
26	1

LIST OF ELEMENTS

- Log 68x68x4000
 - Log 135x68x4000
 - Log 135x68x4000
 - Log 135x68x1340
 - Log 135x68x1340
 - Log 135x68x4000
 - Log 135x68x3070
 - Rafter 190x70x2986
 - Rafter 190x70x2986
 - Rafter 190x70x2986
- Total 10.32 m²

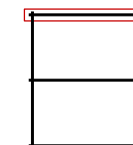

MONTCEL 20 - 68mm


Wall 3

Tikr.
PAR

Dare
PAR

13
SHEET

47
OF

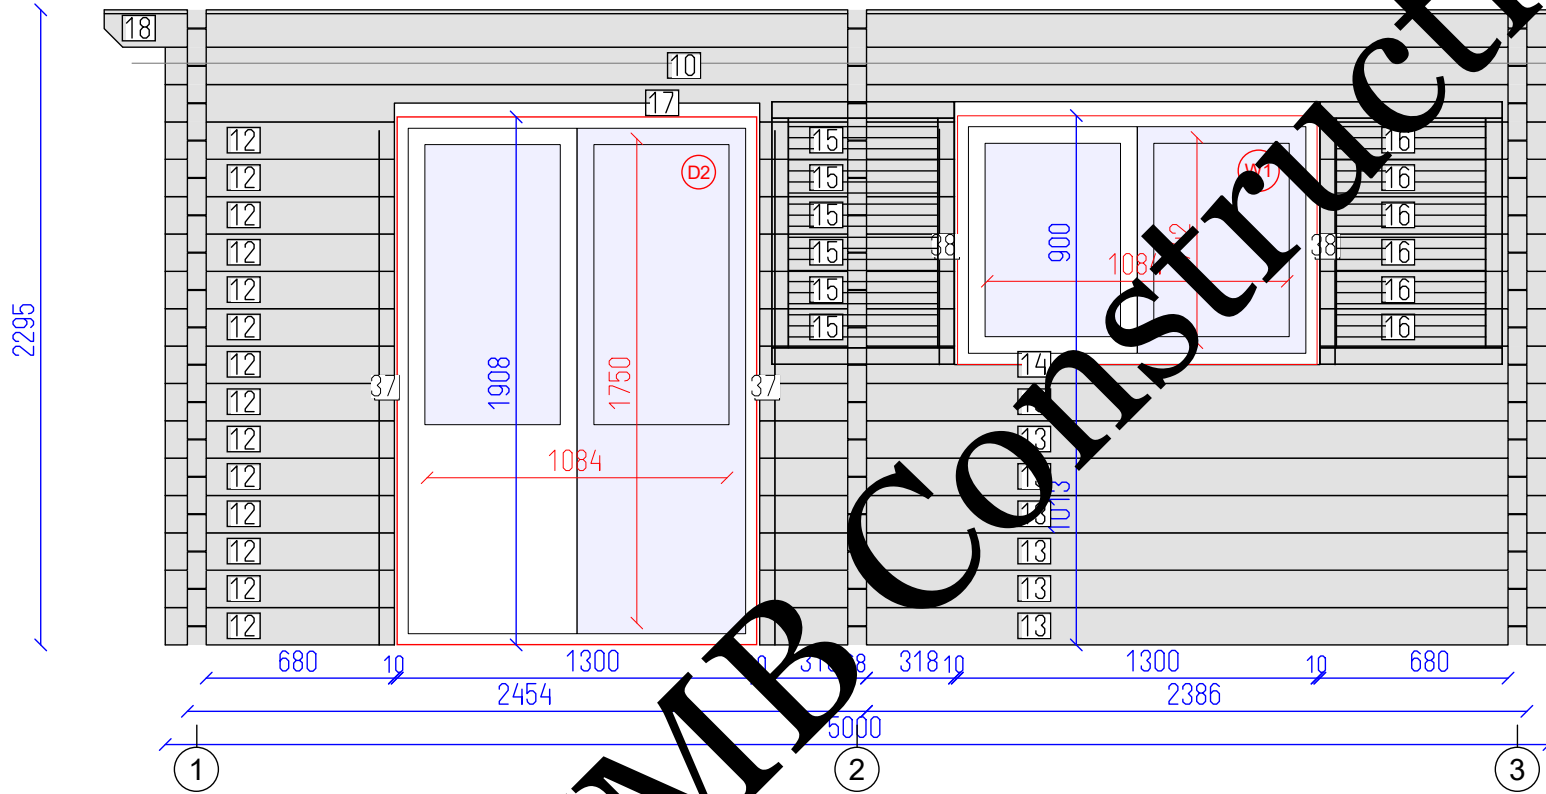

DETAILS

N	QTY
12	14
13	7
14	1
15	6
16	6
17	1
10	1
18	1

LIST OF ELEMENTS

- 12. Log 135x68x828
 - 13. Log 135x68x2852
 - 14. Log 135x68x2852
 - 15. Log 135x68x704
 - 16. Log 135x68x828
 - 17. Log 135x68x5147
 - 10. Log 135x68x5373
 - 18. Log 135x68x5820
- Total 8.09 m²

MONTCEL 20 - 68mm


Wall B

Tikr.
PAR

Dare
PAR

14
SHEET

47
OF

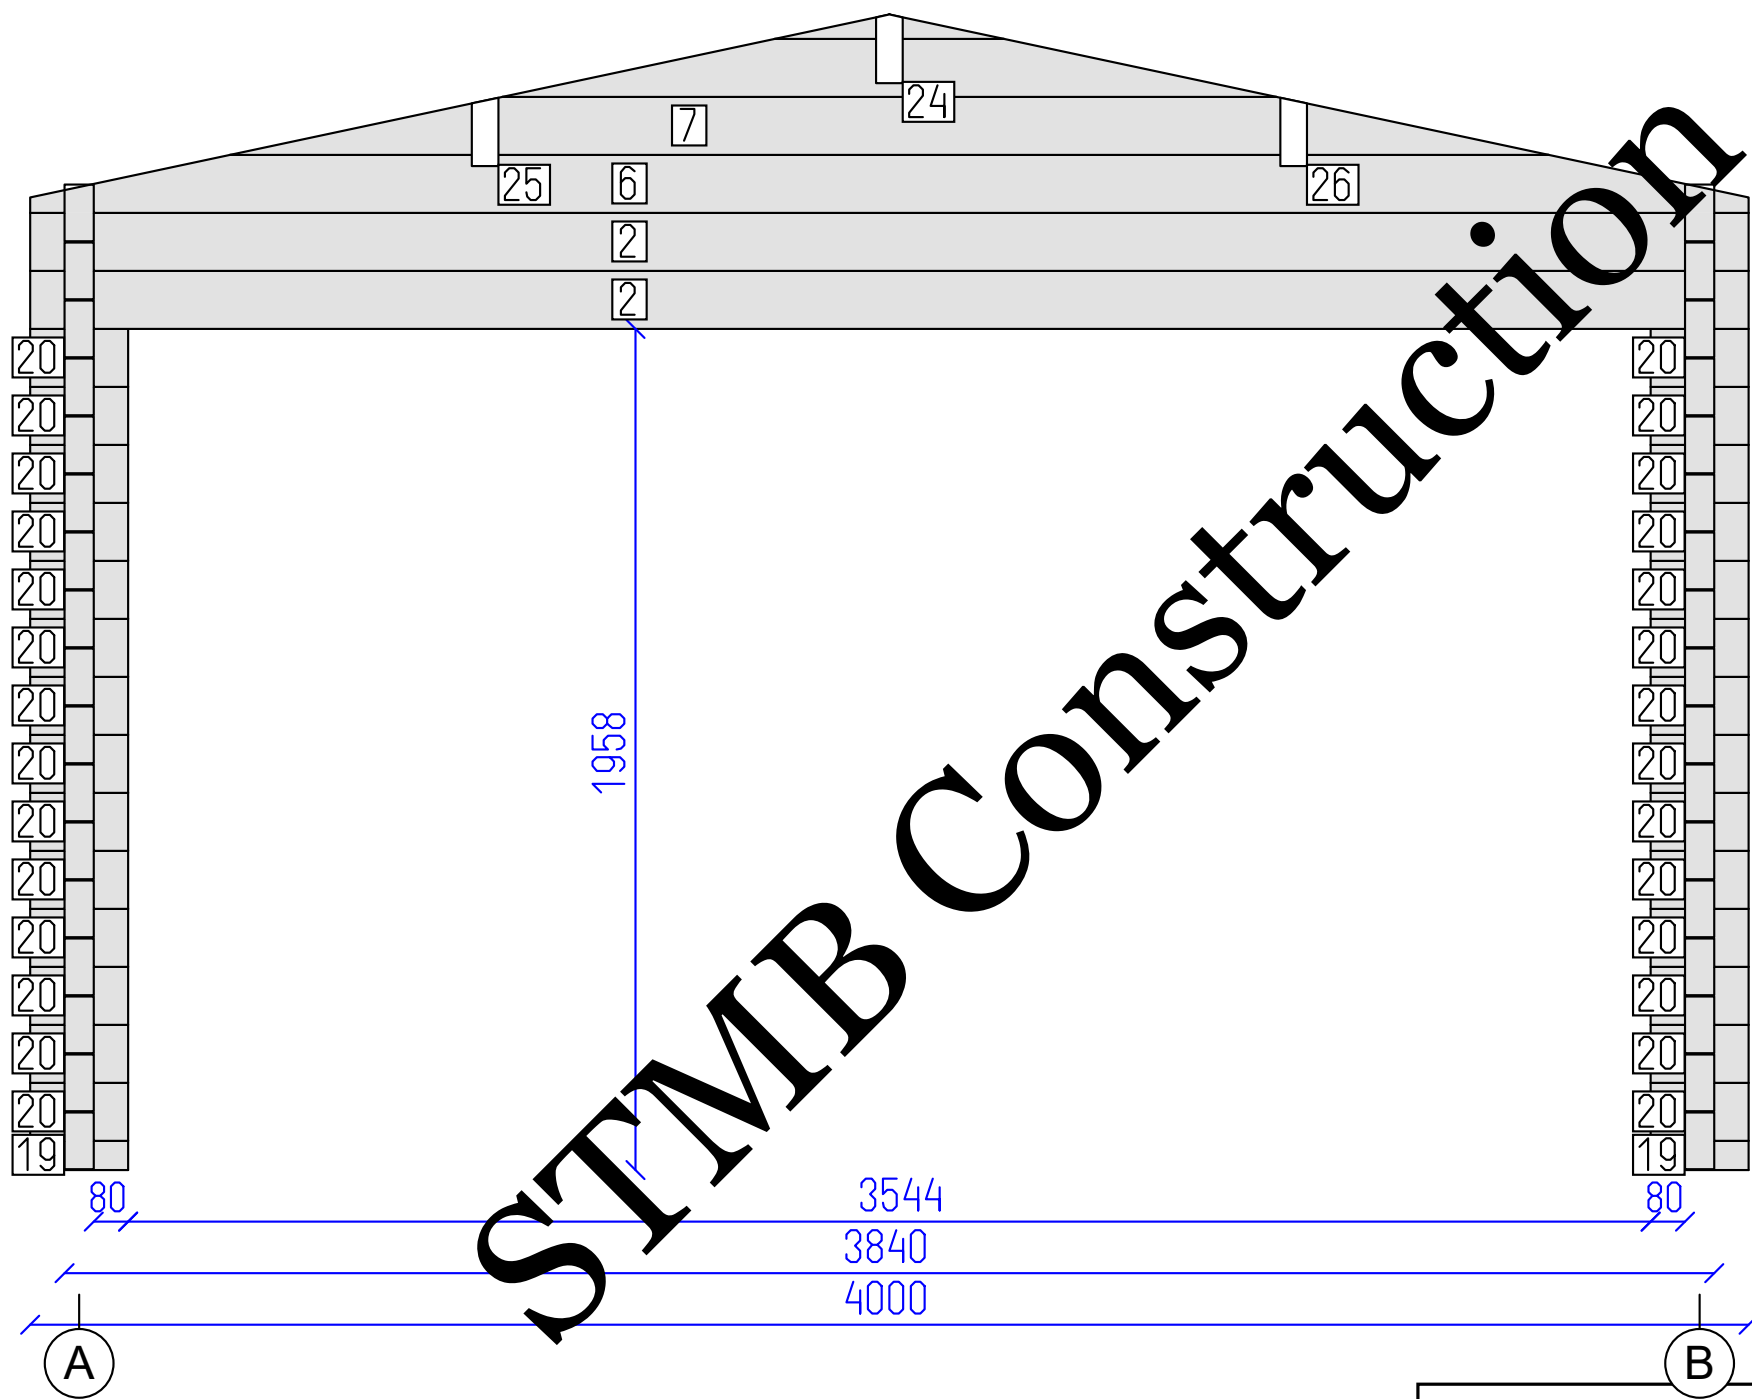


DETAILS

N	QTY
19	2
20	28
2	2
6	1
7	1
24	1
25	1
26	1

LIST OF ELEMENTS

- 19. Log 68x68x228
- 20. Log 135x68x228
- 2. Log 135x68x4000
- 6. Log 135x68x4000
- 7. Log 135x68x3070
- 24. Rafter 190x70x2986
- 25. Rafter 190x70x2986
- 26. Rafter 190x70x2986
- Total 4.63 m²

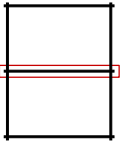

MONTCEL 20 - 68mm

Wall 2

Tikr.
PAR

Dare
PAR

15
SHEET

47
OF