

S.T.M.B.

C
o
n
s
t
r
u
c
t
i
o
n



STMB Construction




DORAT 59



Tikr.

Dare
UGN

1
SHEET

17
OF

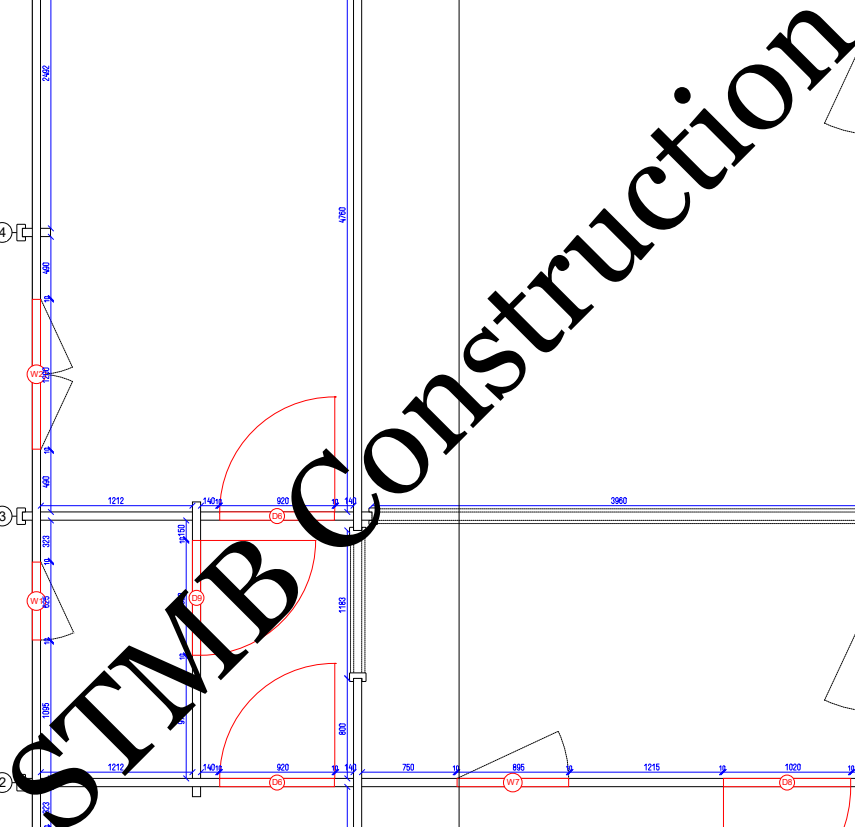

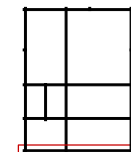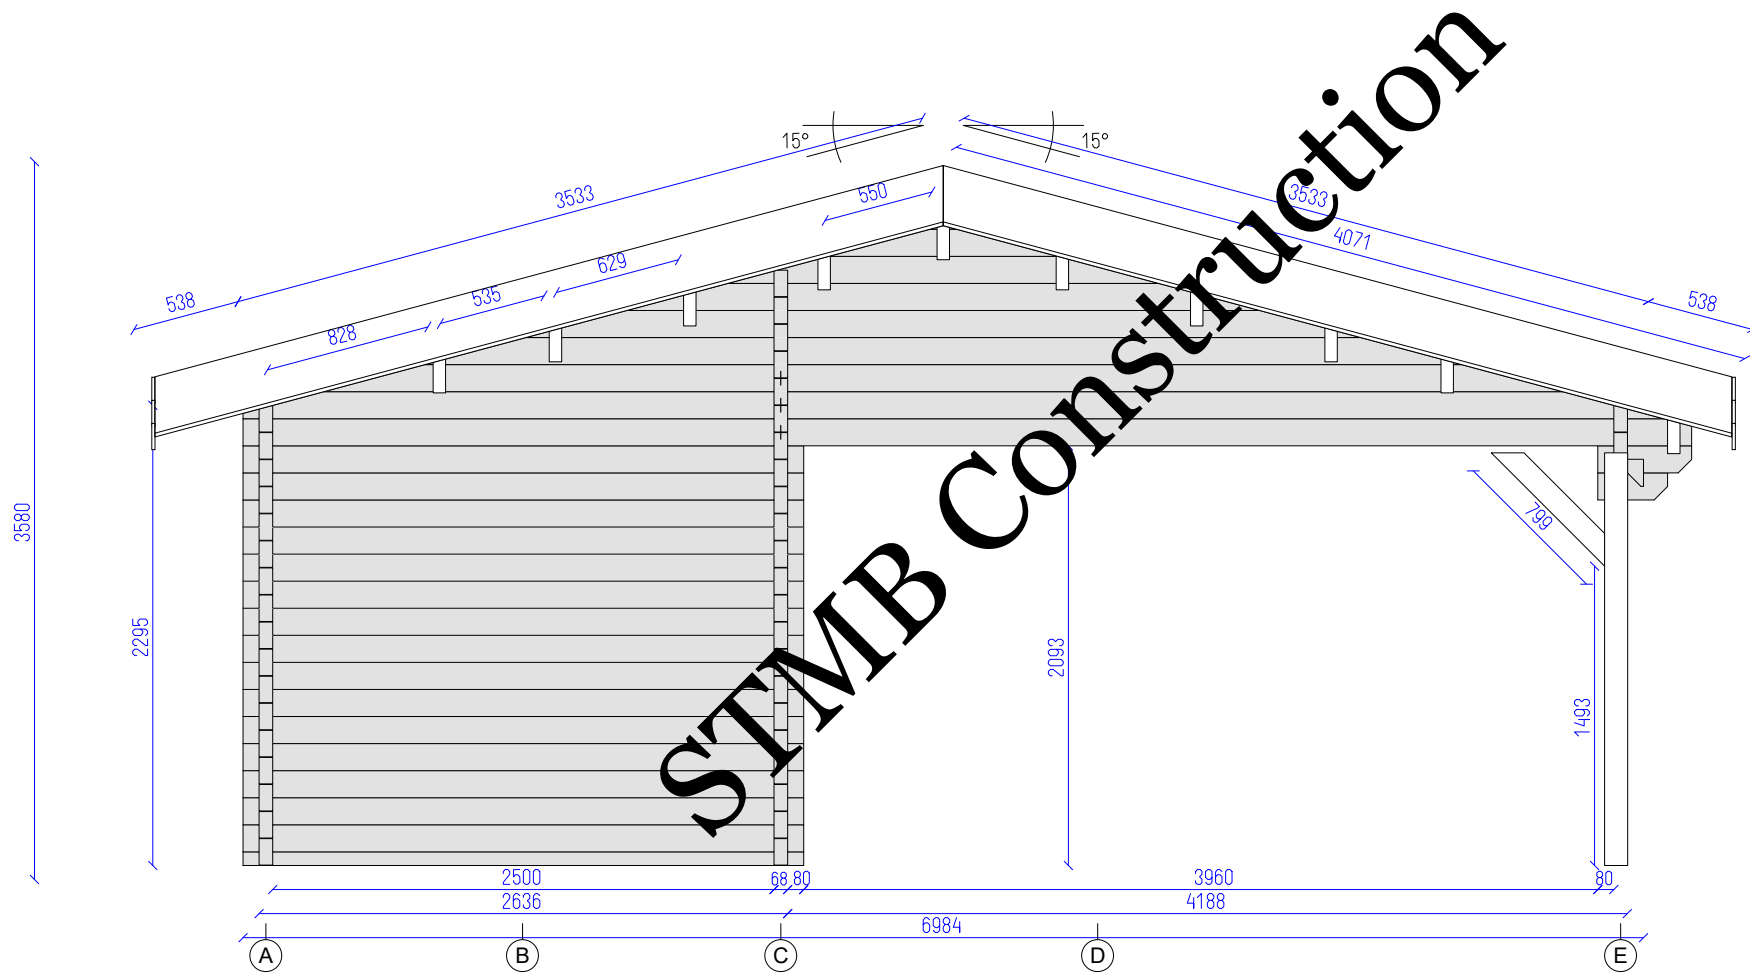

DORAT 59

Wall 1



Tikr.

Dare
UGN

3
SHEET

17
OF



STMB Construction

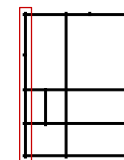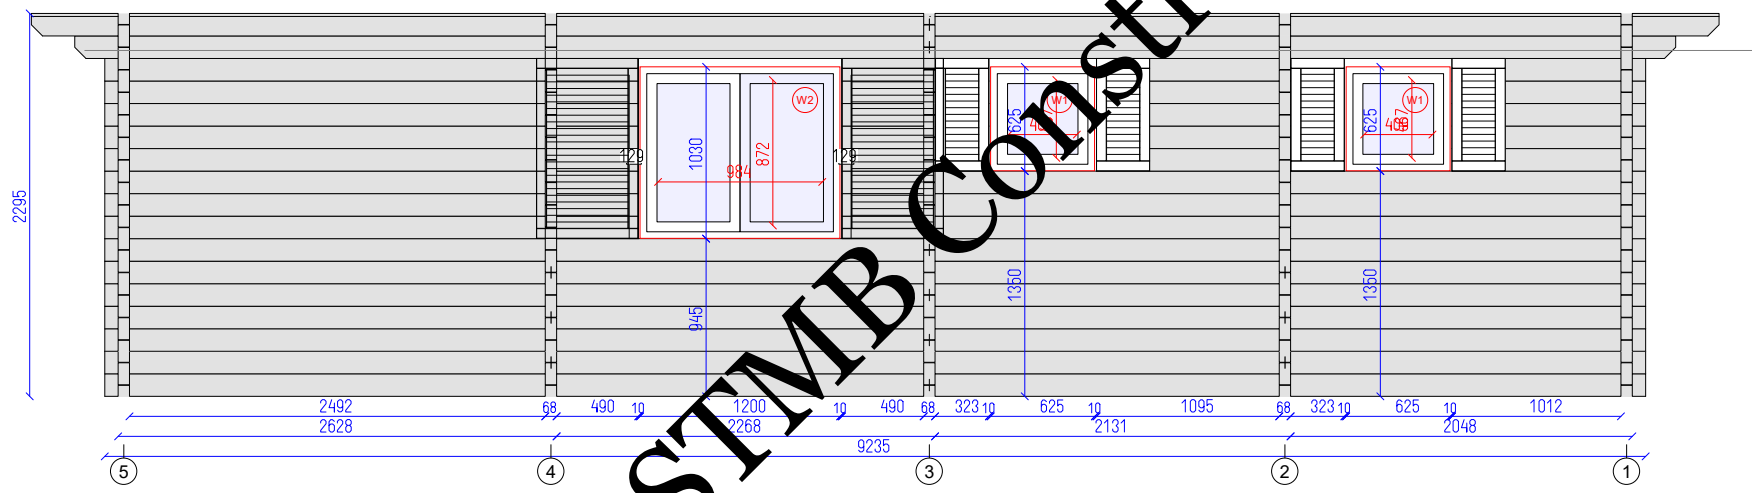

DORAT 59

Wall A

Tikr.	Dare	4	17
---	UGN	SHEET	OF

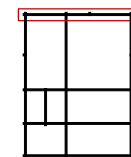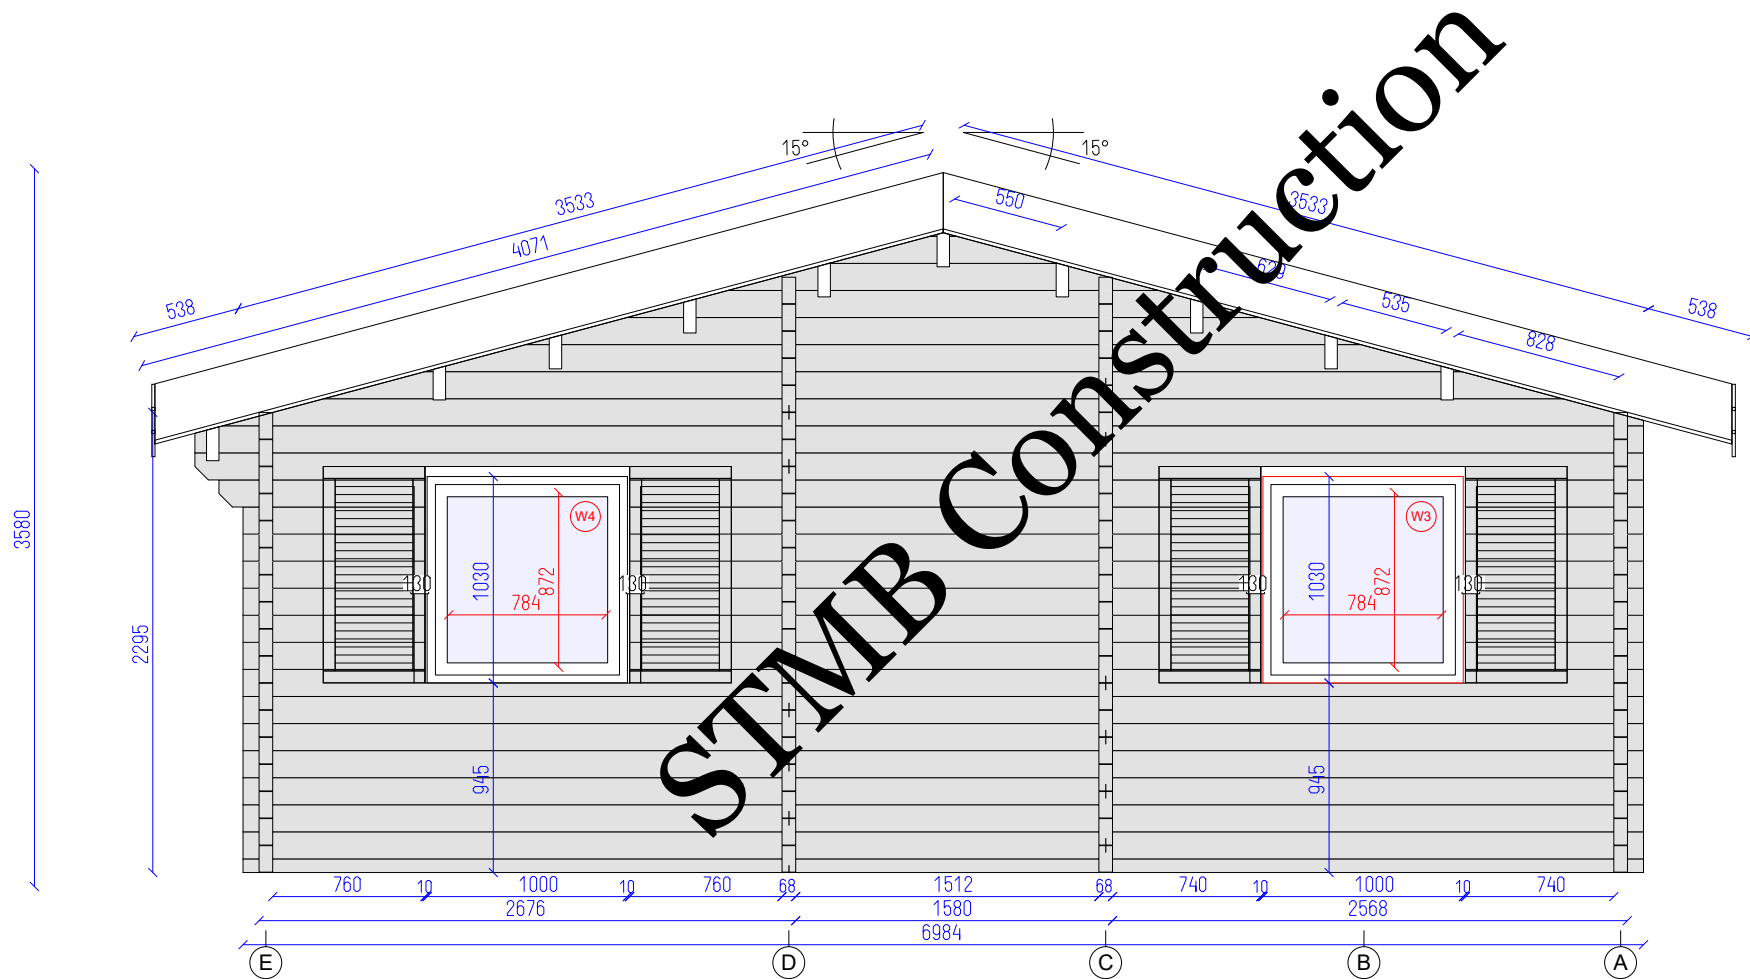

DORAT 59

Wall 5



Tikr.

Dare
UGN

5
SHEET

17
OF

STMB Construction

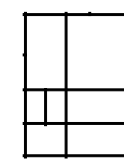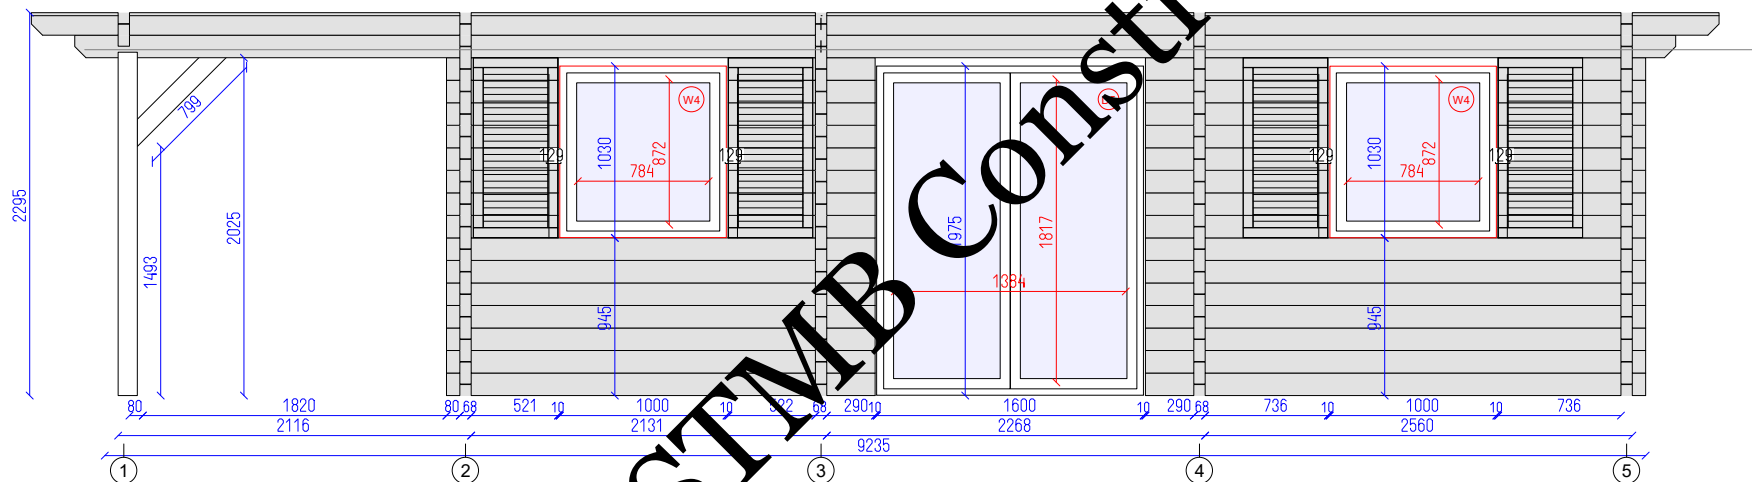

DORAT 59



Wall E

Tikr.

Dare
UGN

6
SHEET

17
OF

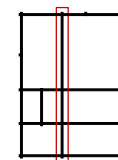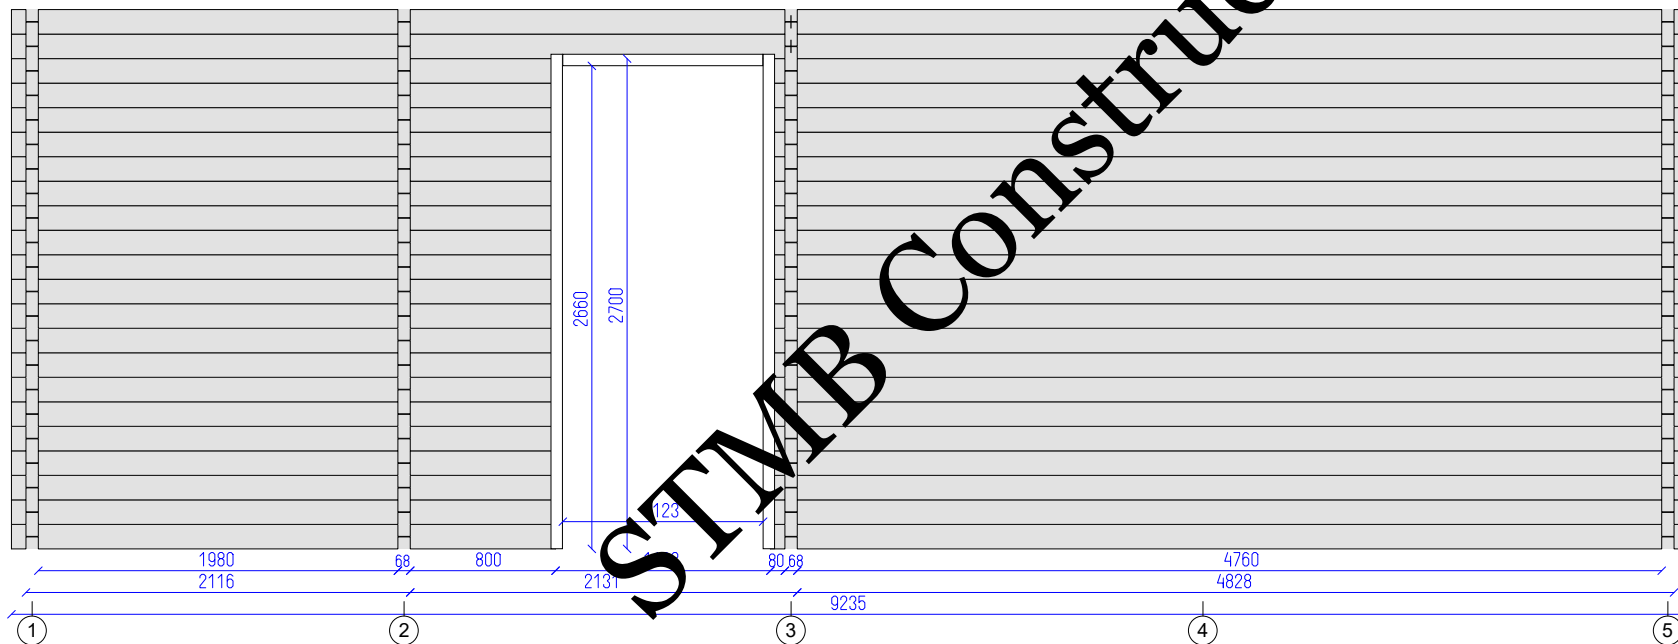

DORAT 59



Wall C

Tikr.

Dare
UGN

7
SHEET



17
OF

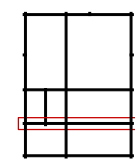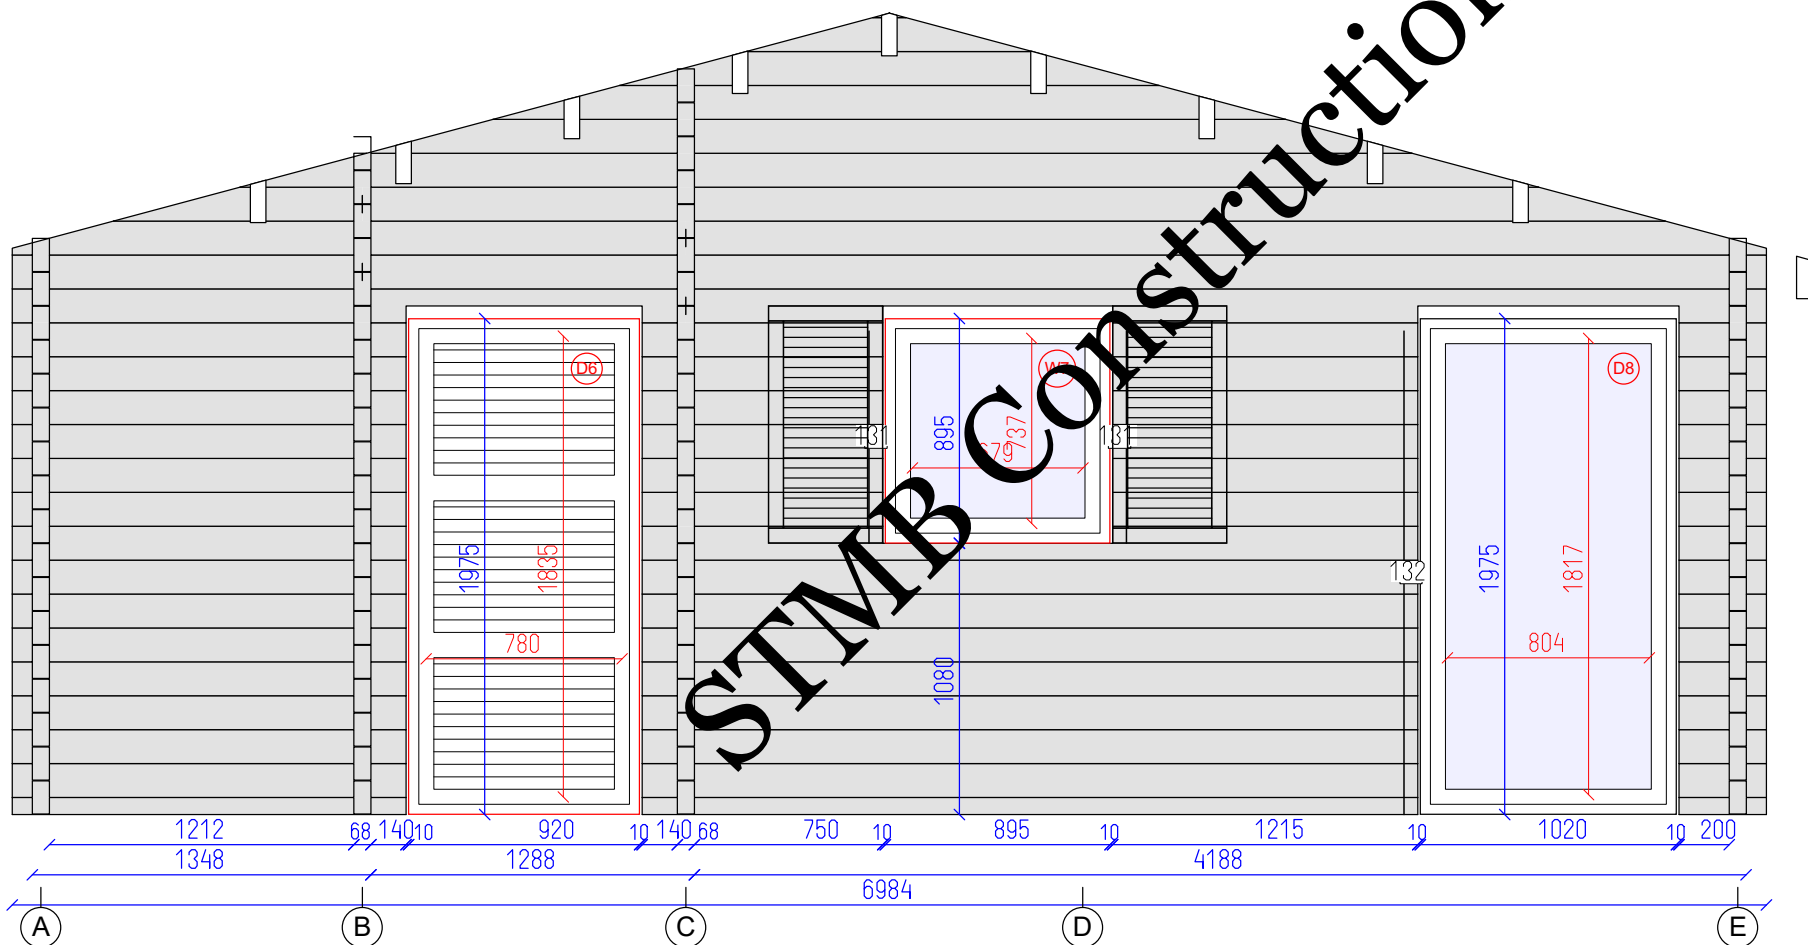

DORAT 59

Wall 2

Tikr. ---	Dare UGN	8 SHEET	17 OF
--------------	-------------	------------	----------

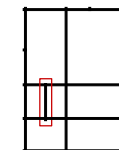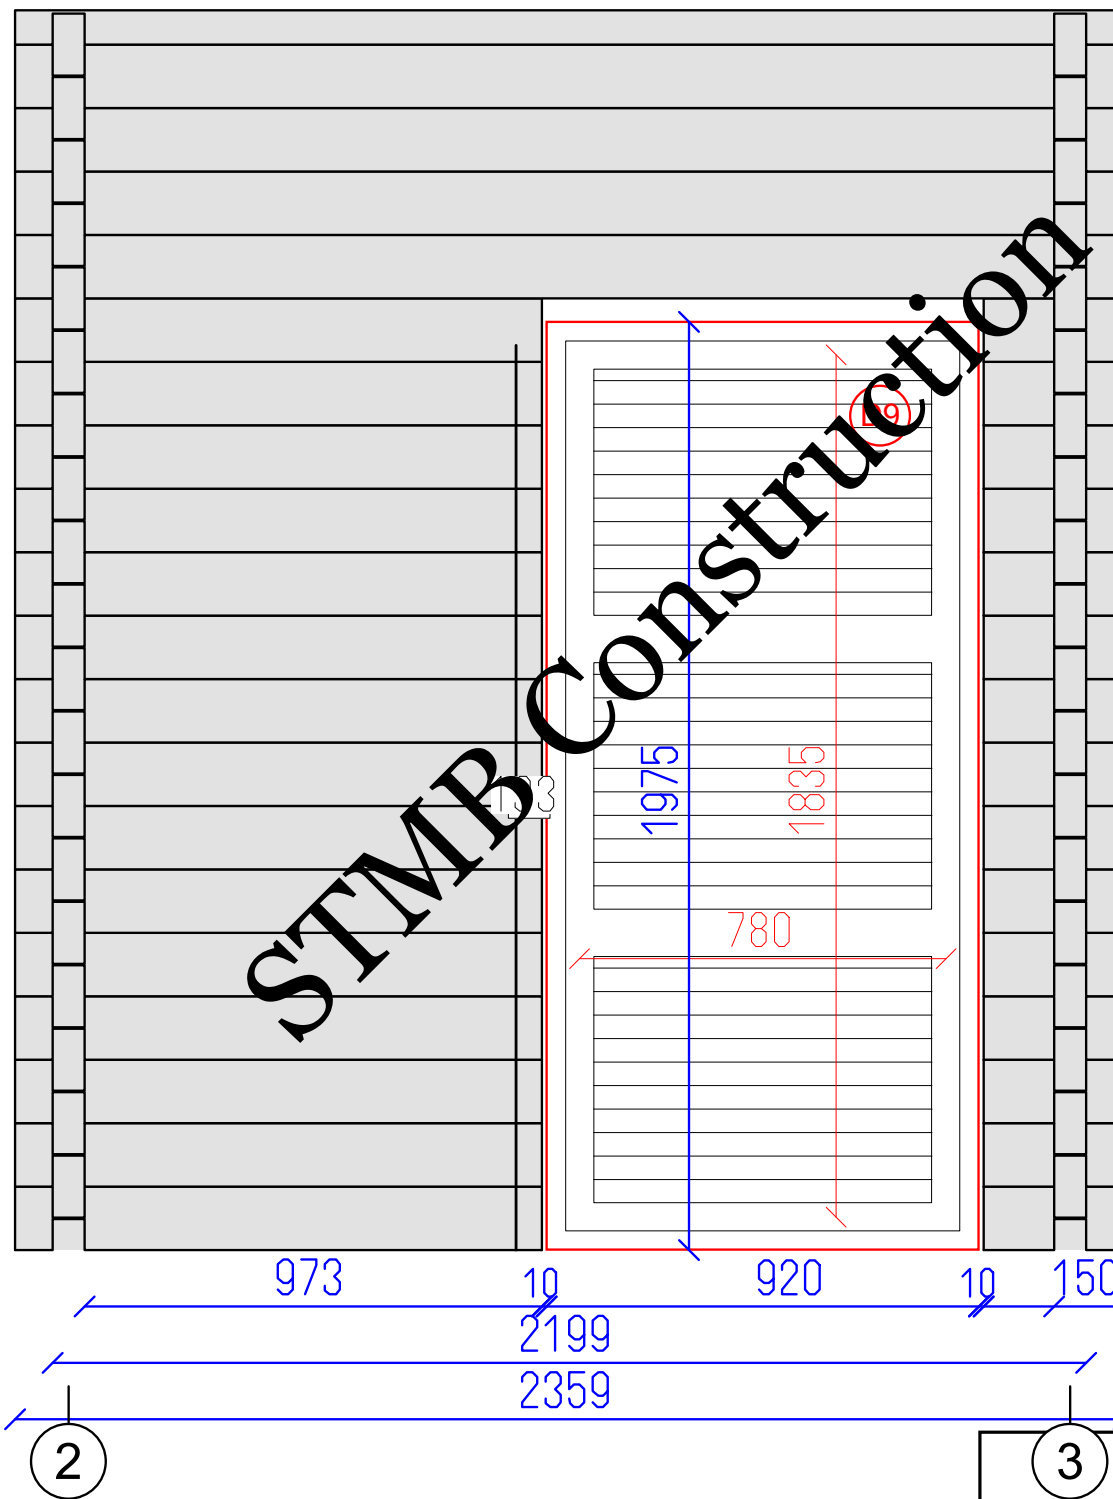

DORAT 59


Wall B

Tikr.


Dare
UGN

9
SHEET

17
OF

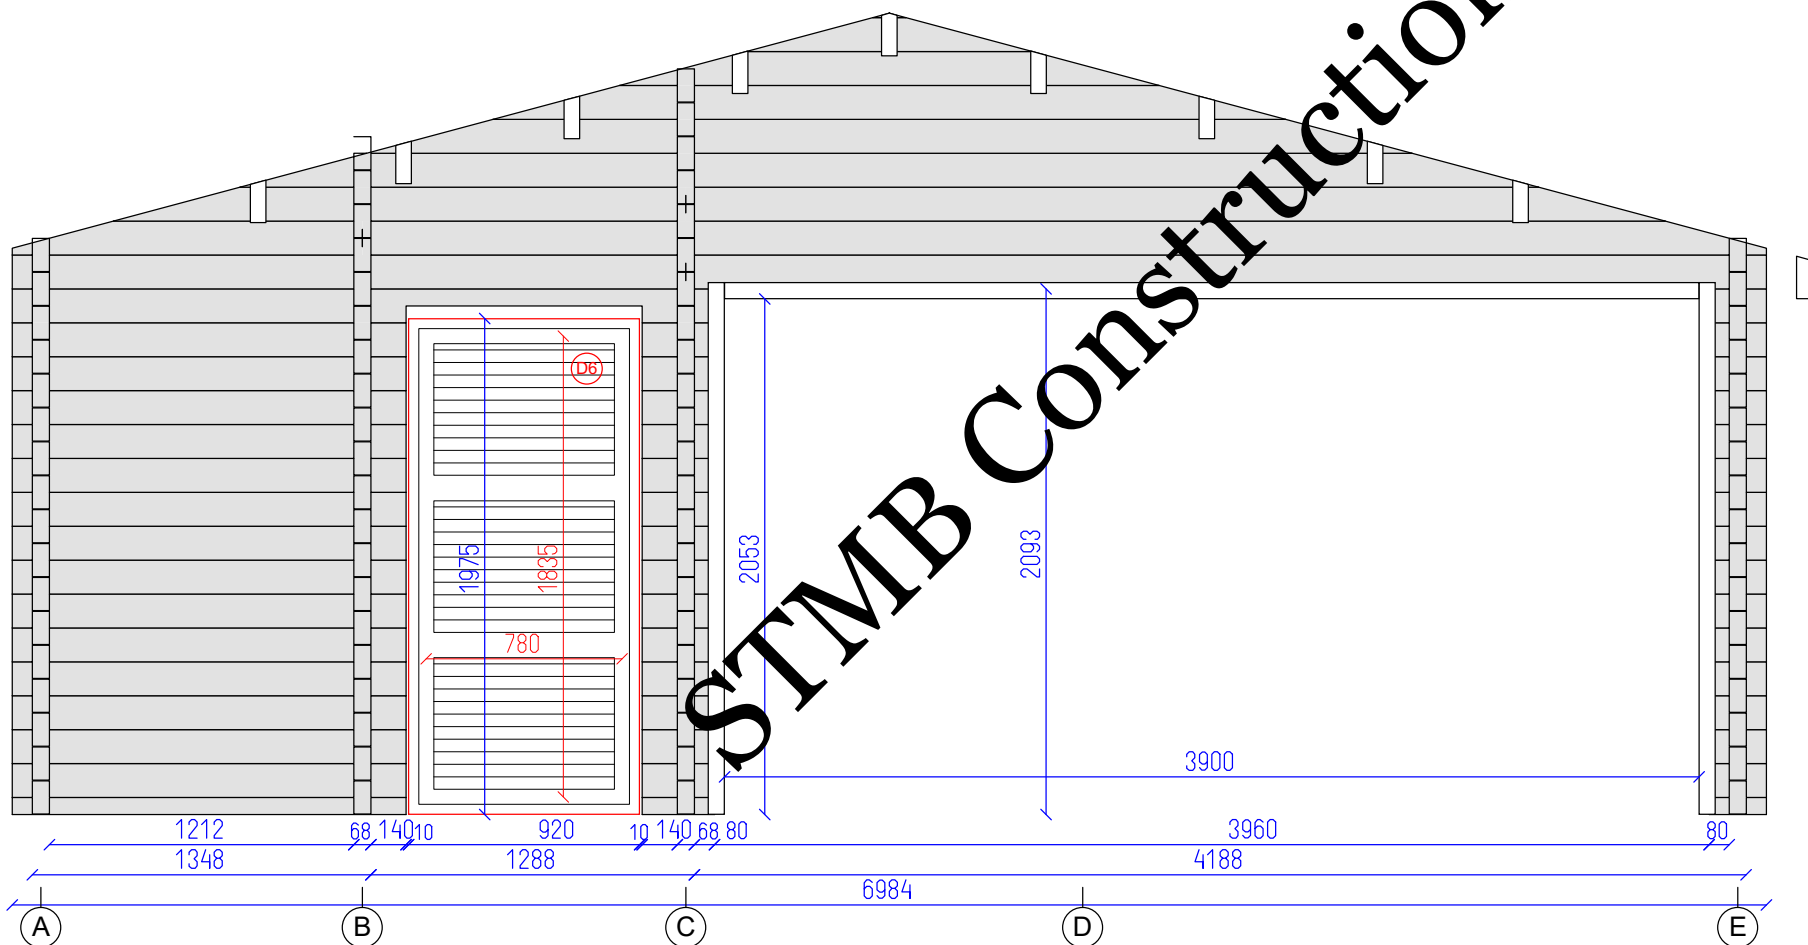

STMB Construction

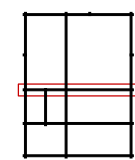

DORAT 59

Wall 3

Tikr.	Dare	10	17
---	UGN	SHEET	OF