




S.T.M.B.




C
o
n
s
t
r
u
c
t
i
o
n



AUBIAT 41				
	Tikr. ---	Dare ANA	1 SHEET	9 OF

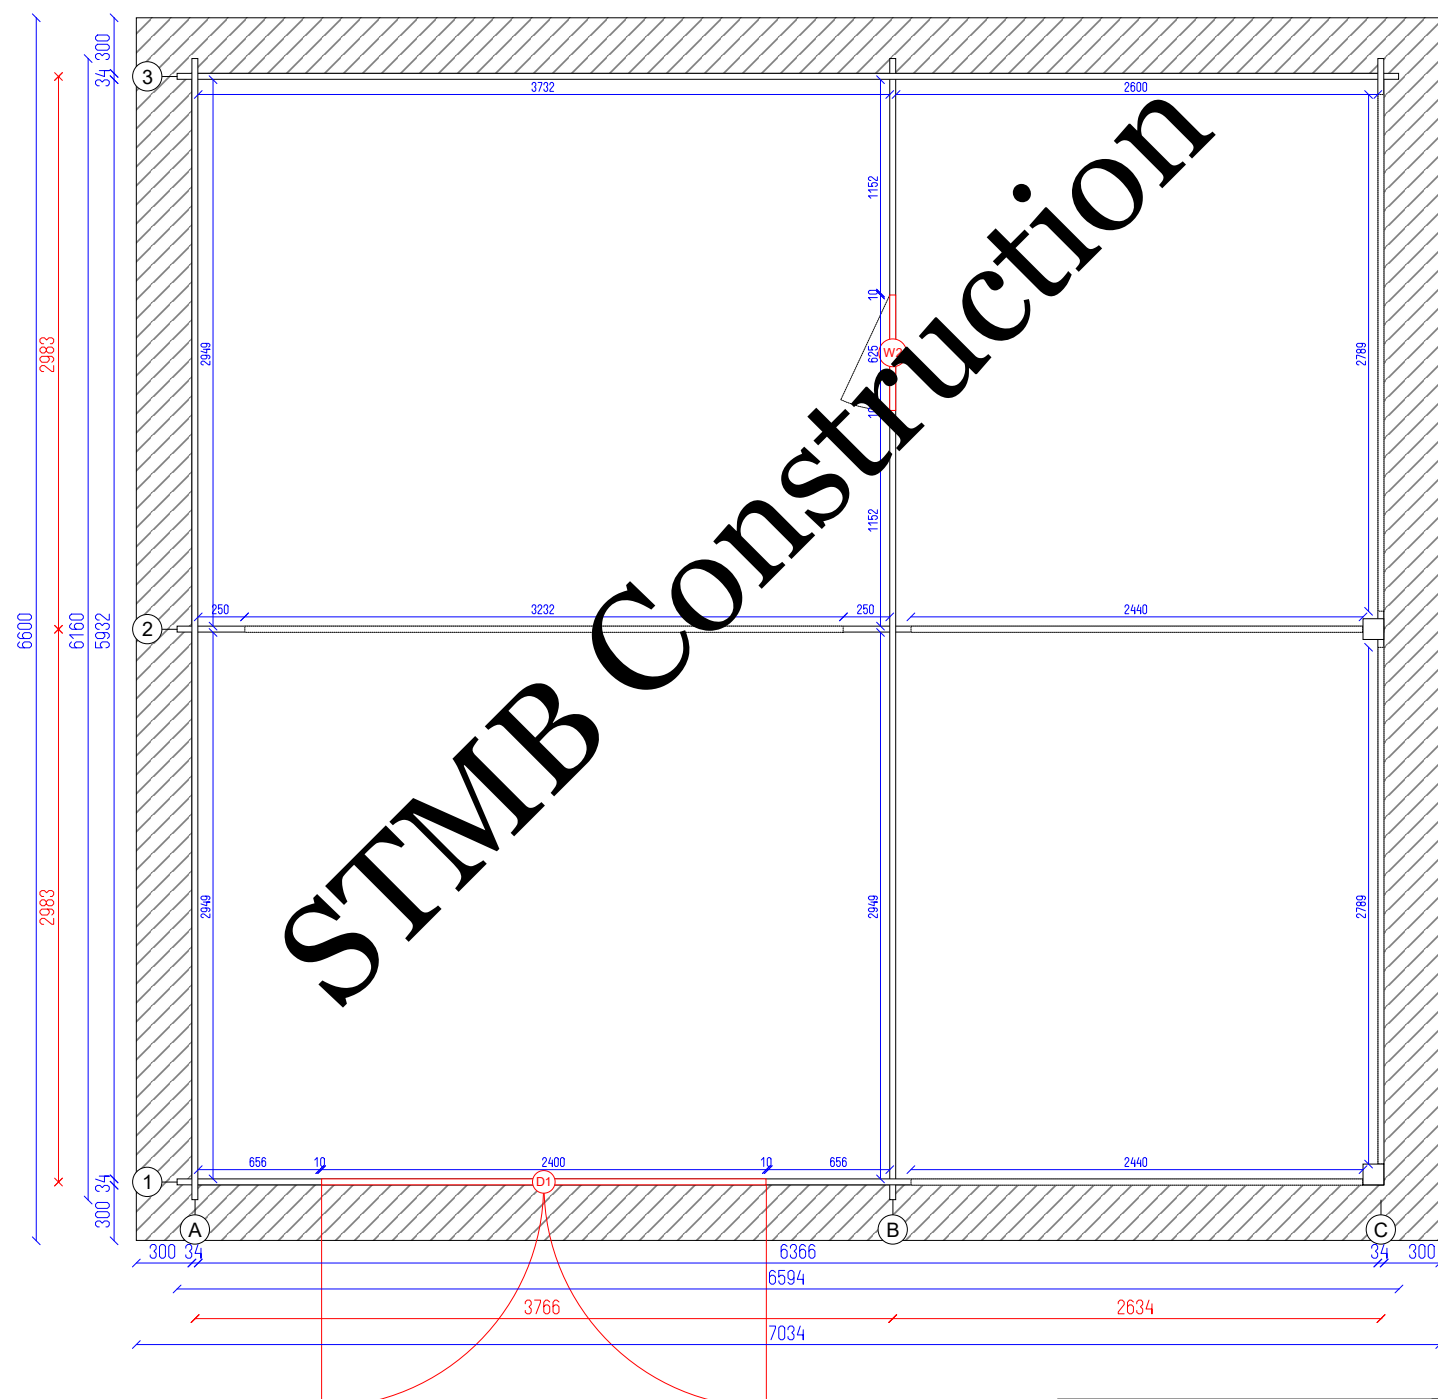


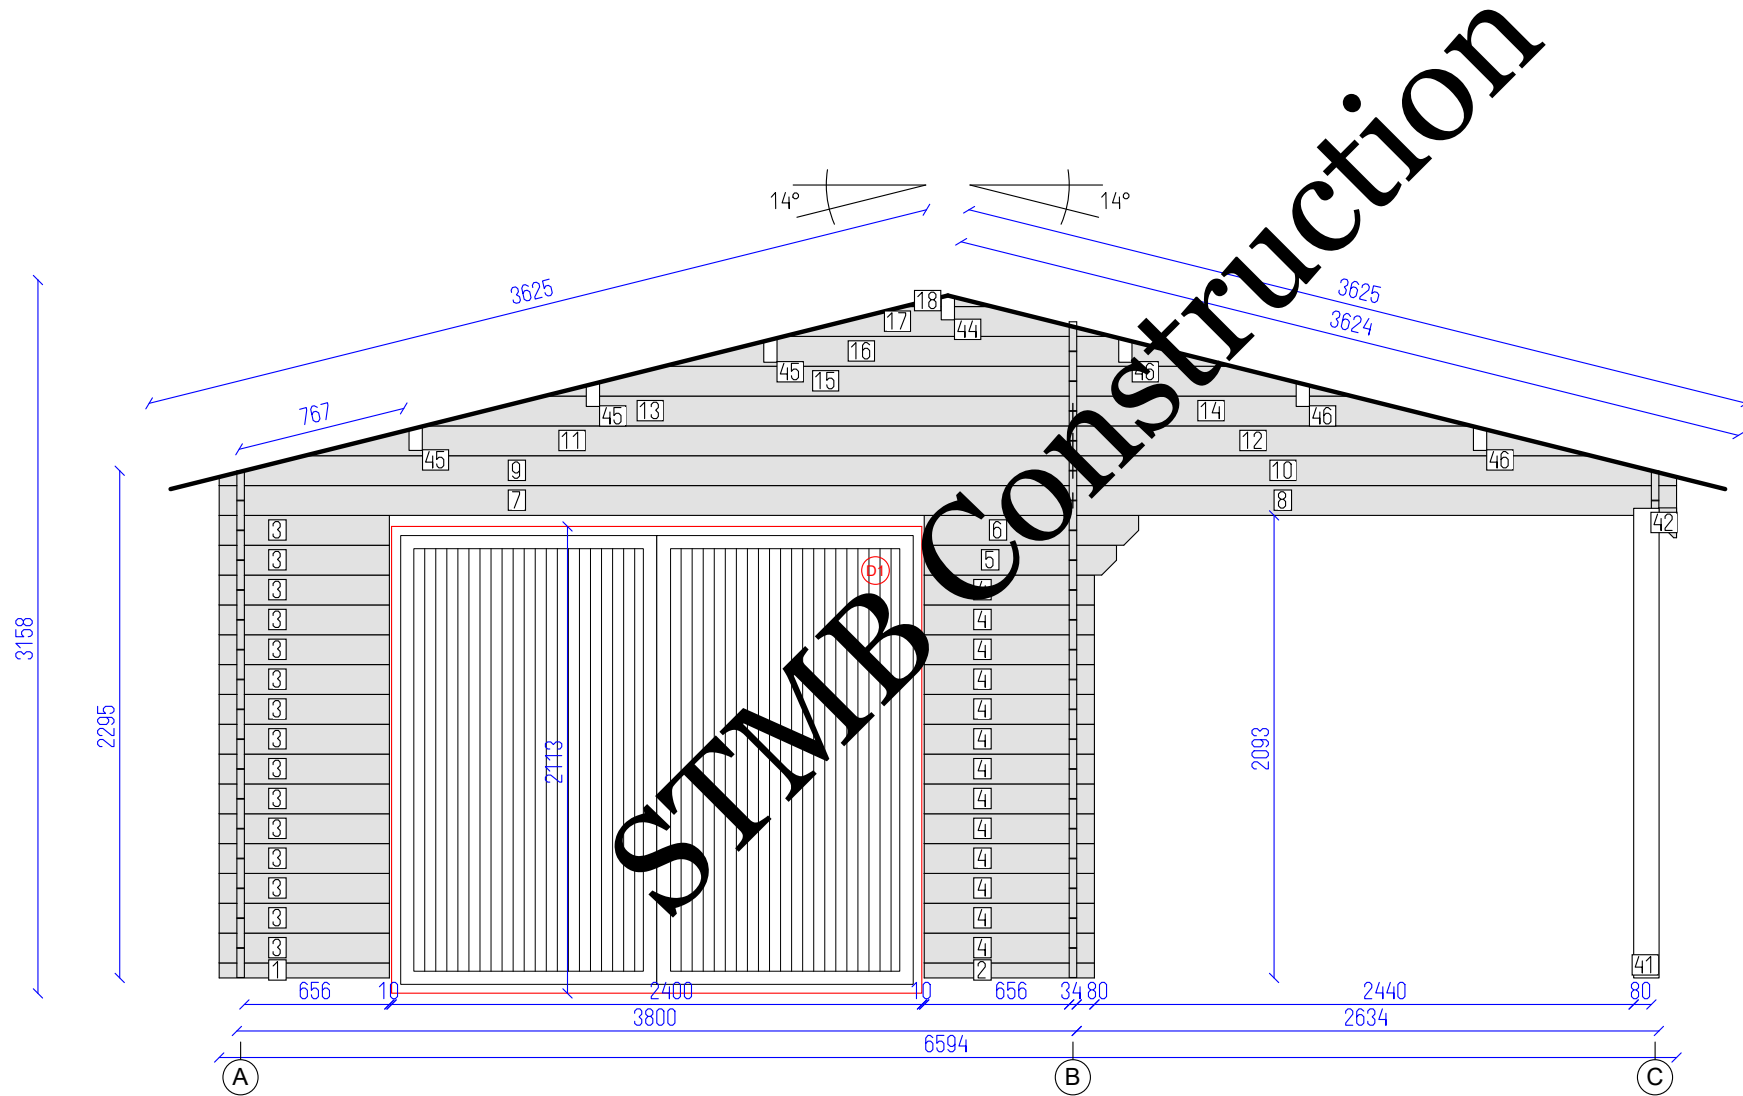

DETAILS

N	QTY
1	1
2	1
3	15
4	13
5	1
6	1
7	1
8	1
9	1
10	1
11	1
12	1
13	1
14	1
15	1
16	1
17	1
18	1
42	1
41	1
44	1
45	2
46	3

Total 11.30 m²
Incomplete, more details in drawing...

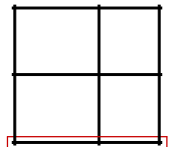

AUBIAT 41

Wall 1

Tikr.

Dare
ANA

3
SHEET



9
OF

DETAILS

N	QTY
19	16
20	16
21	1
22	1

LIST OF ELEMENTS

19. Wall 135x34x3080
20. Wall 135x34x3080
21. Wall 135x34x3300
22. Wall 135x34x3300
Total 14.20 m²

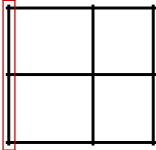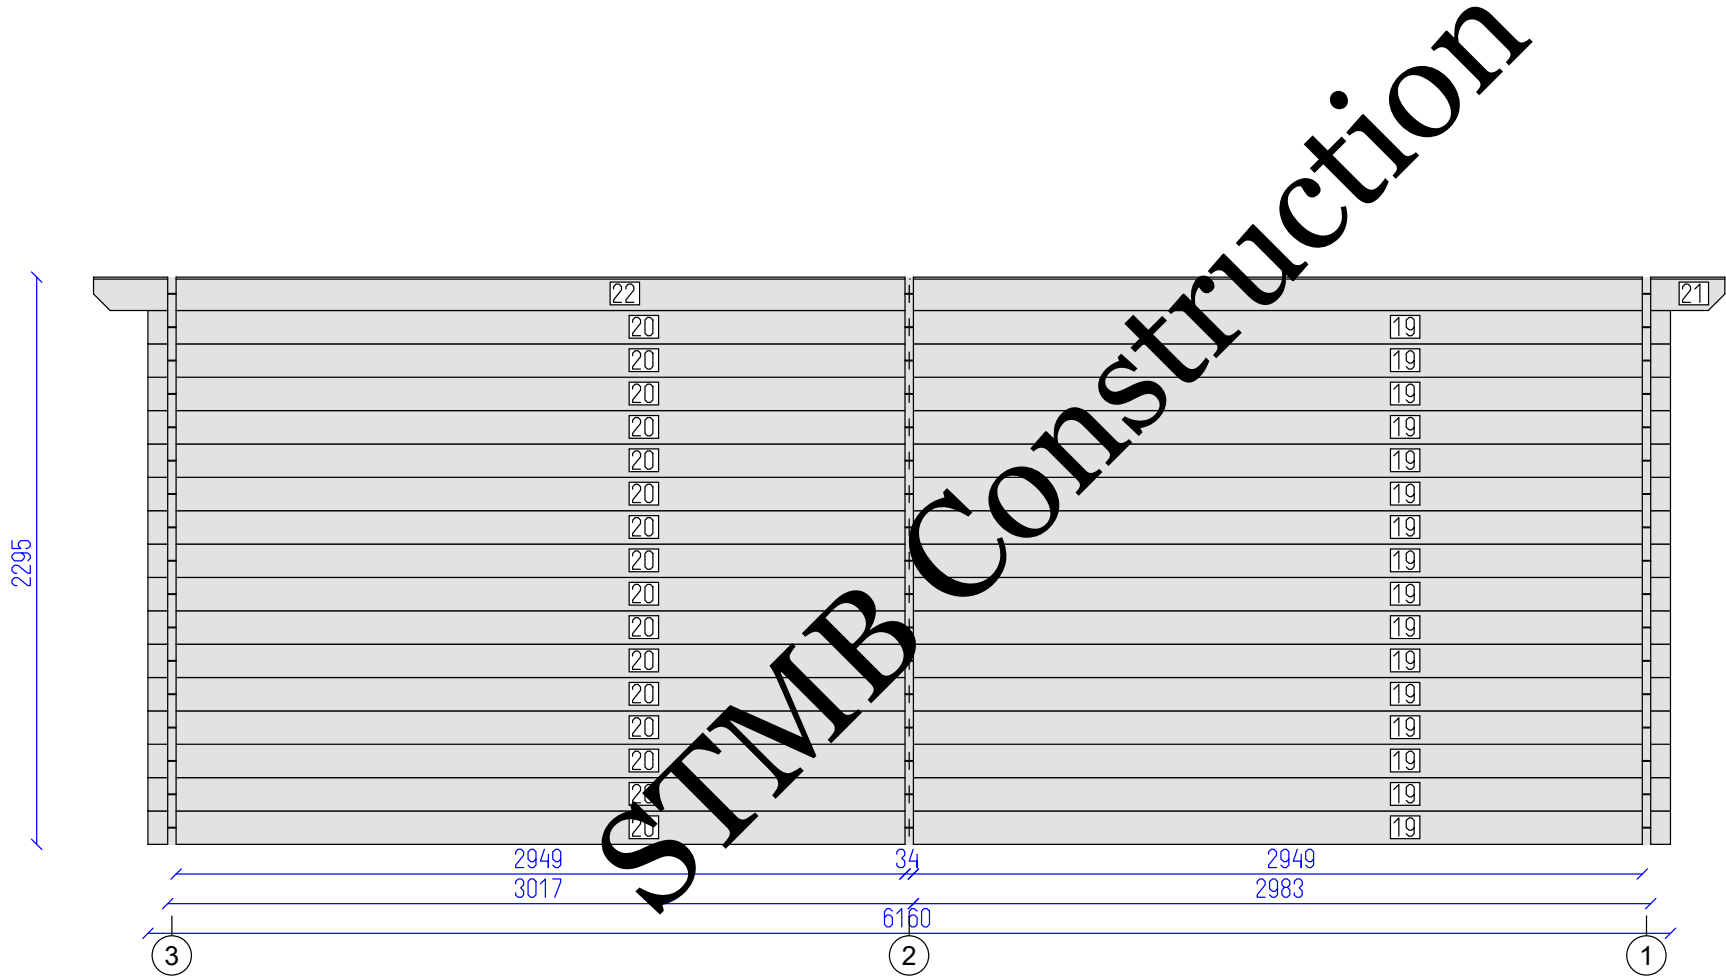

AUBIAT 41


Wall A

Tikr.

Dare
ANA

4
SHEET

9
OF

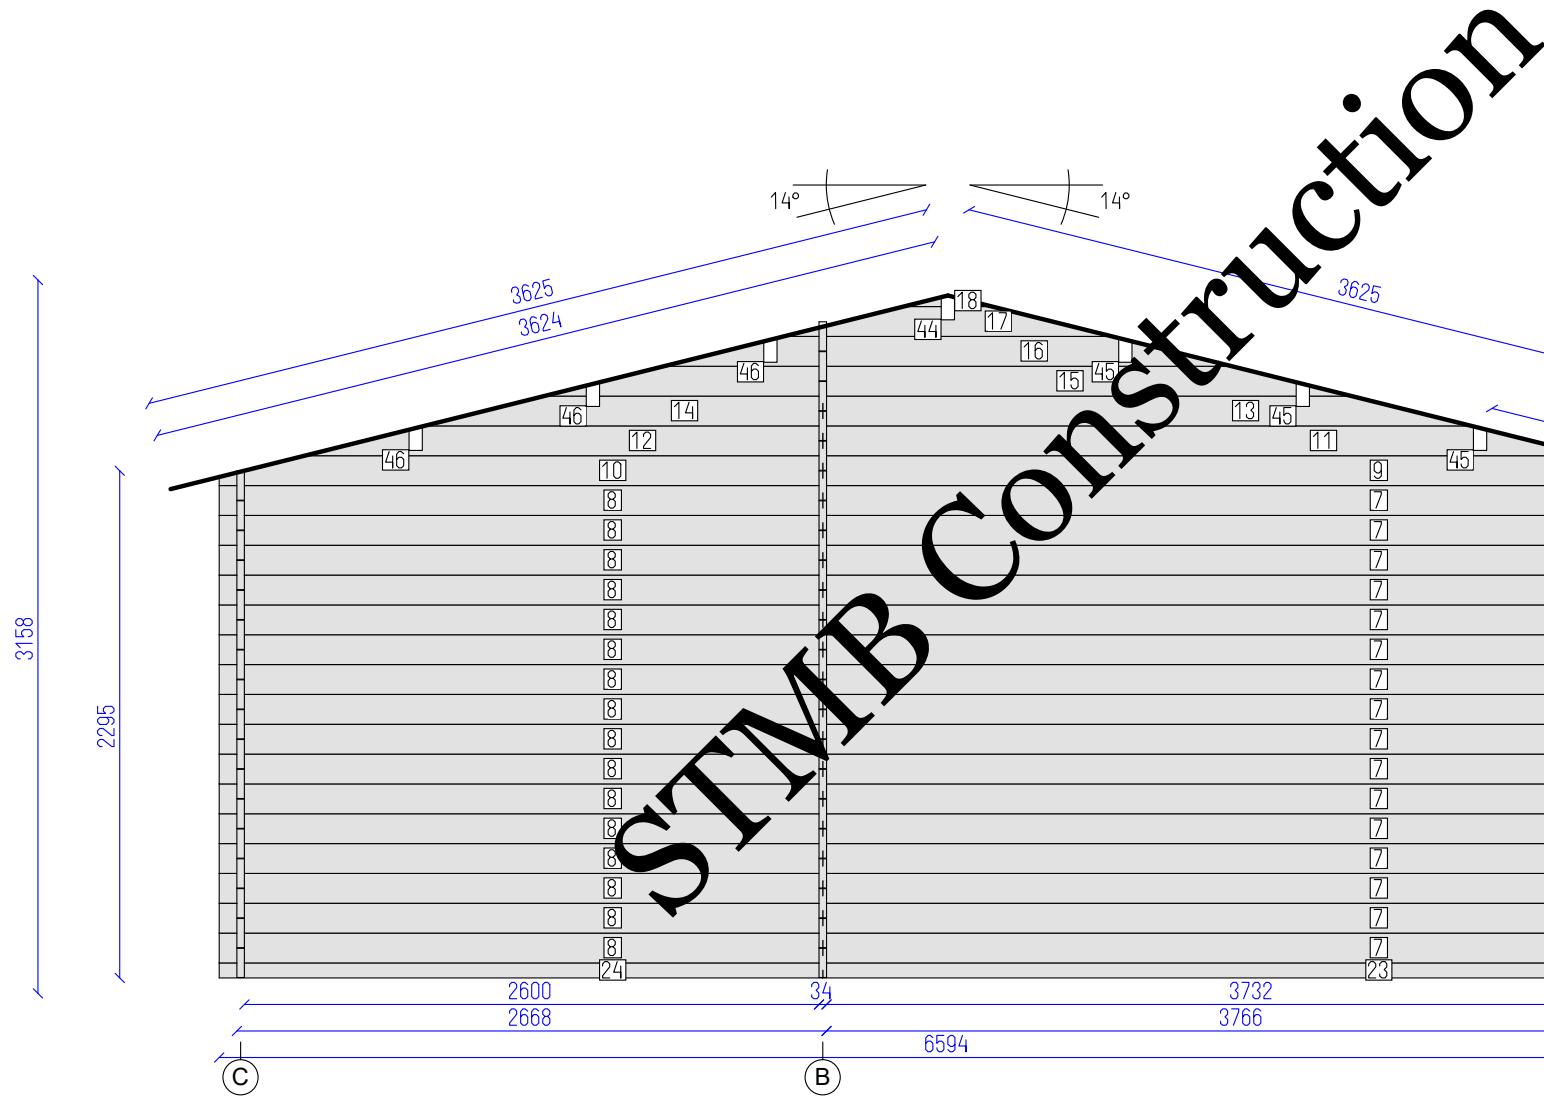


DETAILS

N	QTY
23	1
24	1
7	16
8	16
9	1
10	1
11	1
12	1
13	1
14	1
15	1
16	1
17	1
18	1
44	1
45	3
46	3

LIST OF ELEMENTS

- 23. Wall 68x34x3863
 - 24. Wall 68x34x2731
 - 7. Wall 135x34x3863
 - 8. Wall 135x34x2731
 - 9. Wall 135x34x3863
 - 10. Wall 135x34x2731
 - 11. Wall 135x34x3477
 - 12. Wall 135x34x2345
 - 13. Wall 135x34x2934
 - 14. Wall 135x34x1802
 - 15. Wall 135x34x3652
 - 16. Wall 135x34x2568
 - 17. Wall 135x34x1484
 - 18. Wall 50x34x400
 - 44. Roof beam 140x70x3583
 - 45. Roof beam 140x70x3583
 - 46. Roof beam 140x70x3583
- Total 21.58 m²

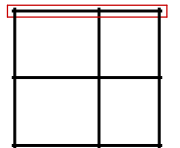

AUBIAT 41


Wall 3

Tikr.

Dare
ANA

5
SHEET

9
OF

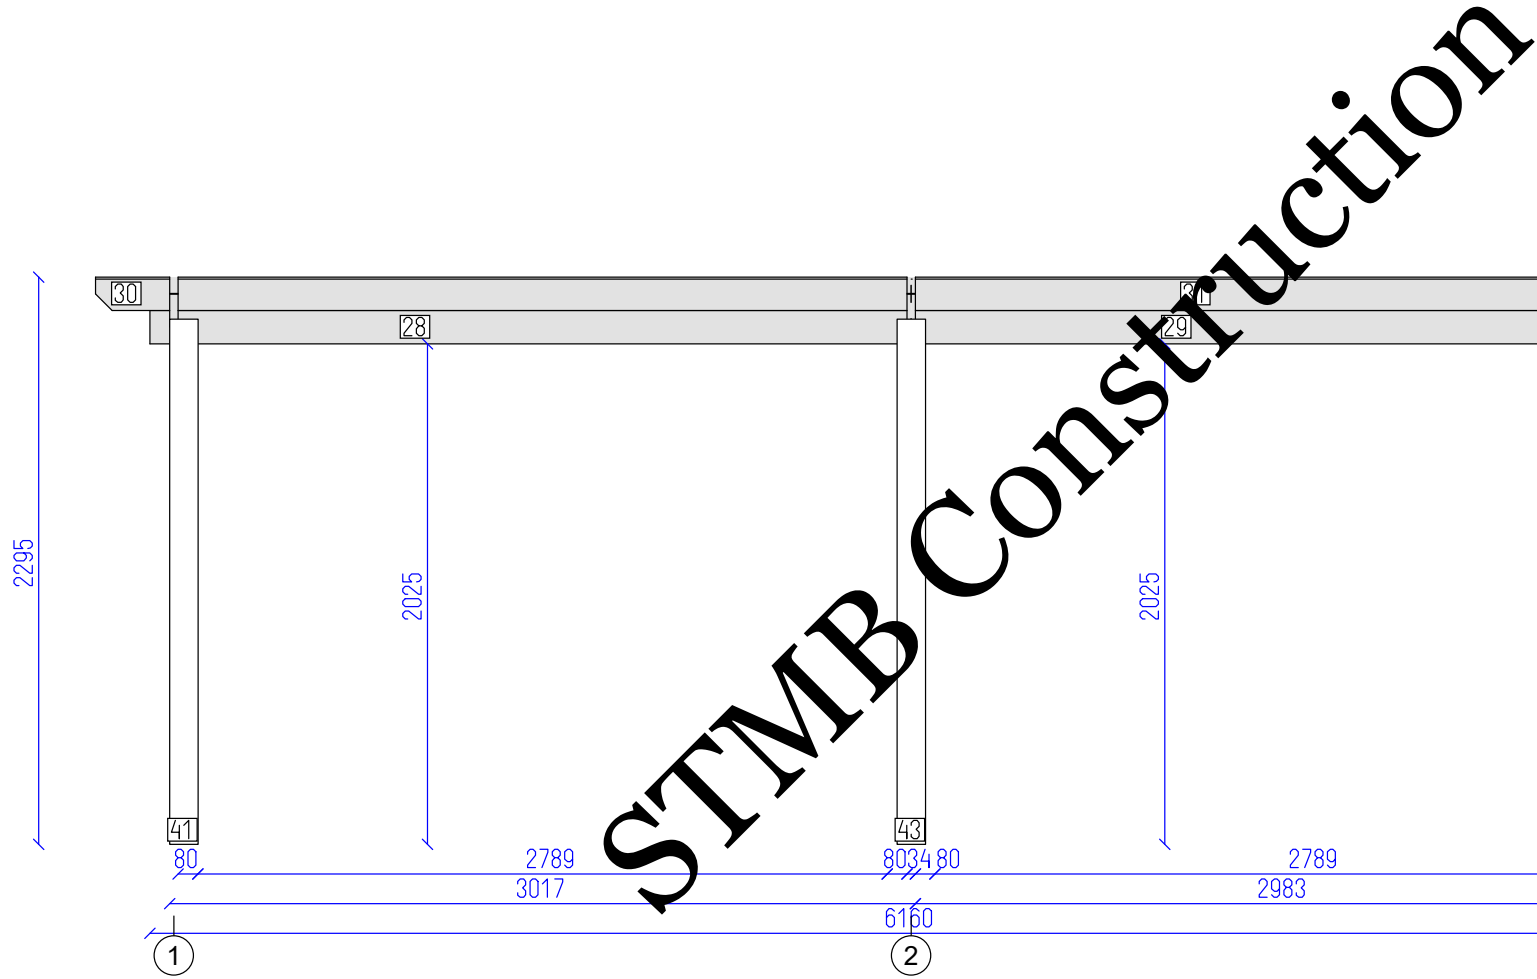


DETAILS

N	QTY
25	13
26	1
27	1
28	1
29	1
30	1
31	1
41	1
43	1

LIST OF ELEMENTS

- 25. Wall 135x34x194
 - 26. Wall 135x34x344
 - 27. Wall 135x34x494
 - 28. Wall 135x34x3080
 - 29. Wall 135x34x3080
 - 30. Wall 135x34x3300
 - 31. Wall 135x34x3300
 - 41. Post 115x115x2125
 - 43. Post 115x115x2125
- Total 2.66 m²

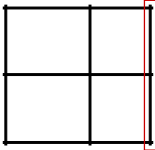

AUBIAT 41

Wall C

Tikr.

Dare
ANA

6
SHEET



9
OF

DETAILS

N	QTY
19	16
20	16
32	5
33	5
34	1
35	1

LIST OF ELEMENTS

19. Wall 135x34x3080
20. Wall 135x34x3080
32. Wall 135x34x4249
33. Wall 135x34x1266
34. Wall 116x34x3080
35. Wall 116x34x3080
Total 17.74 m²

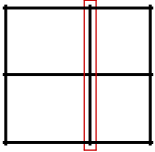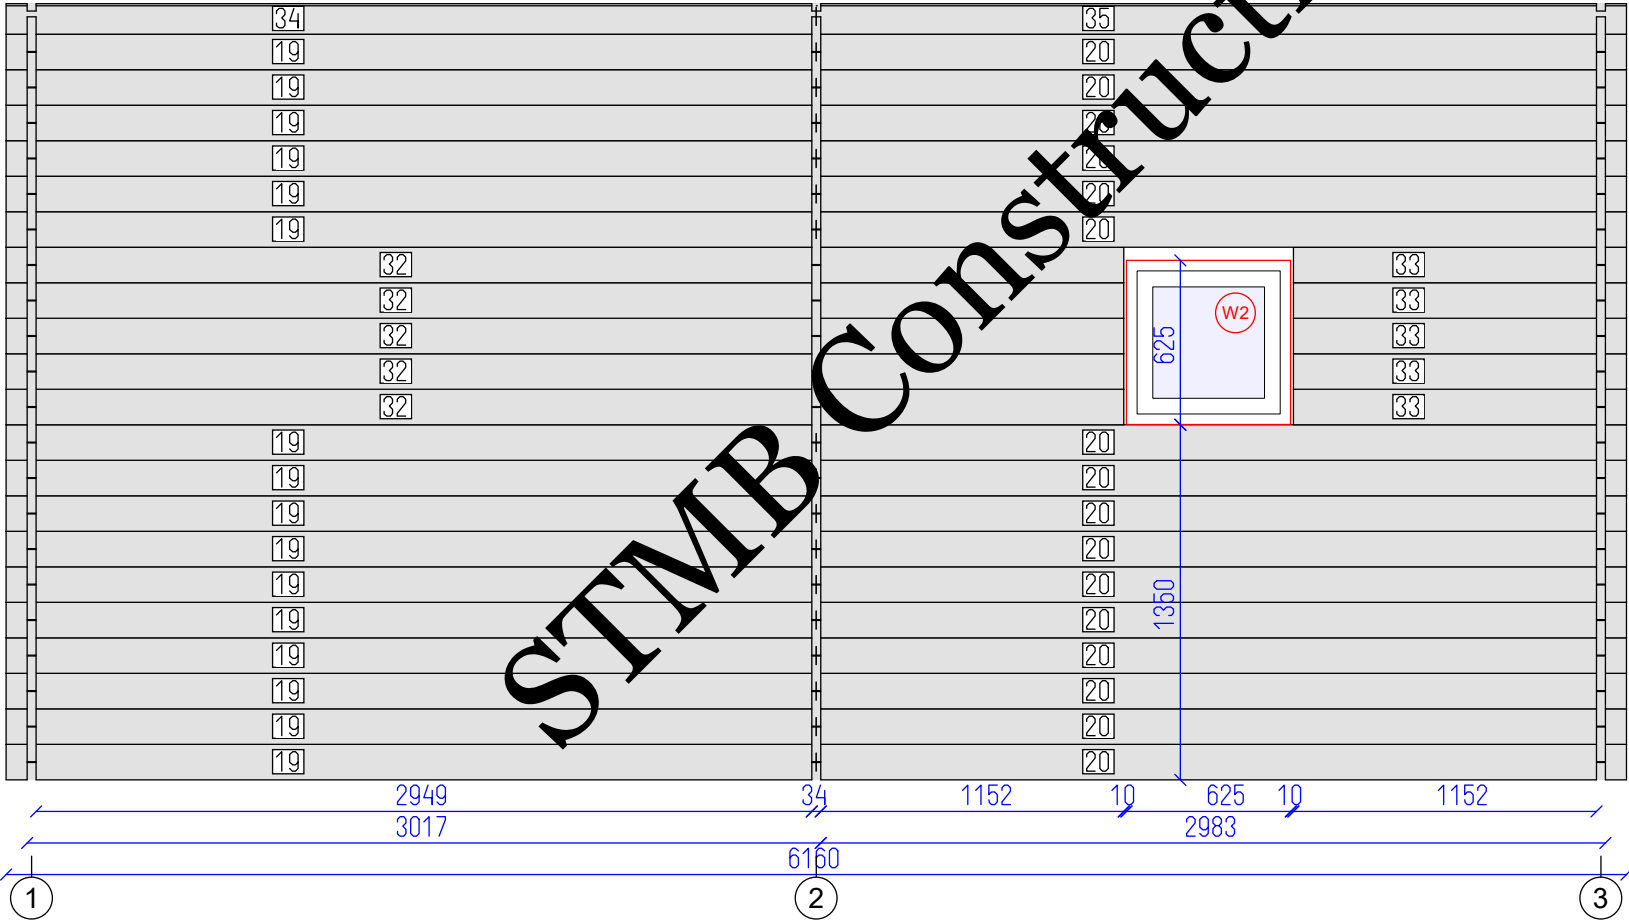

AUBIAT 41

Wall B

Tikr.

Dare


ANA

7

SHEET

9


OF

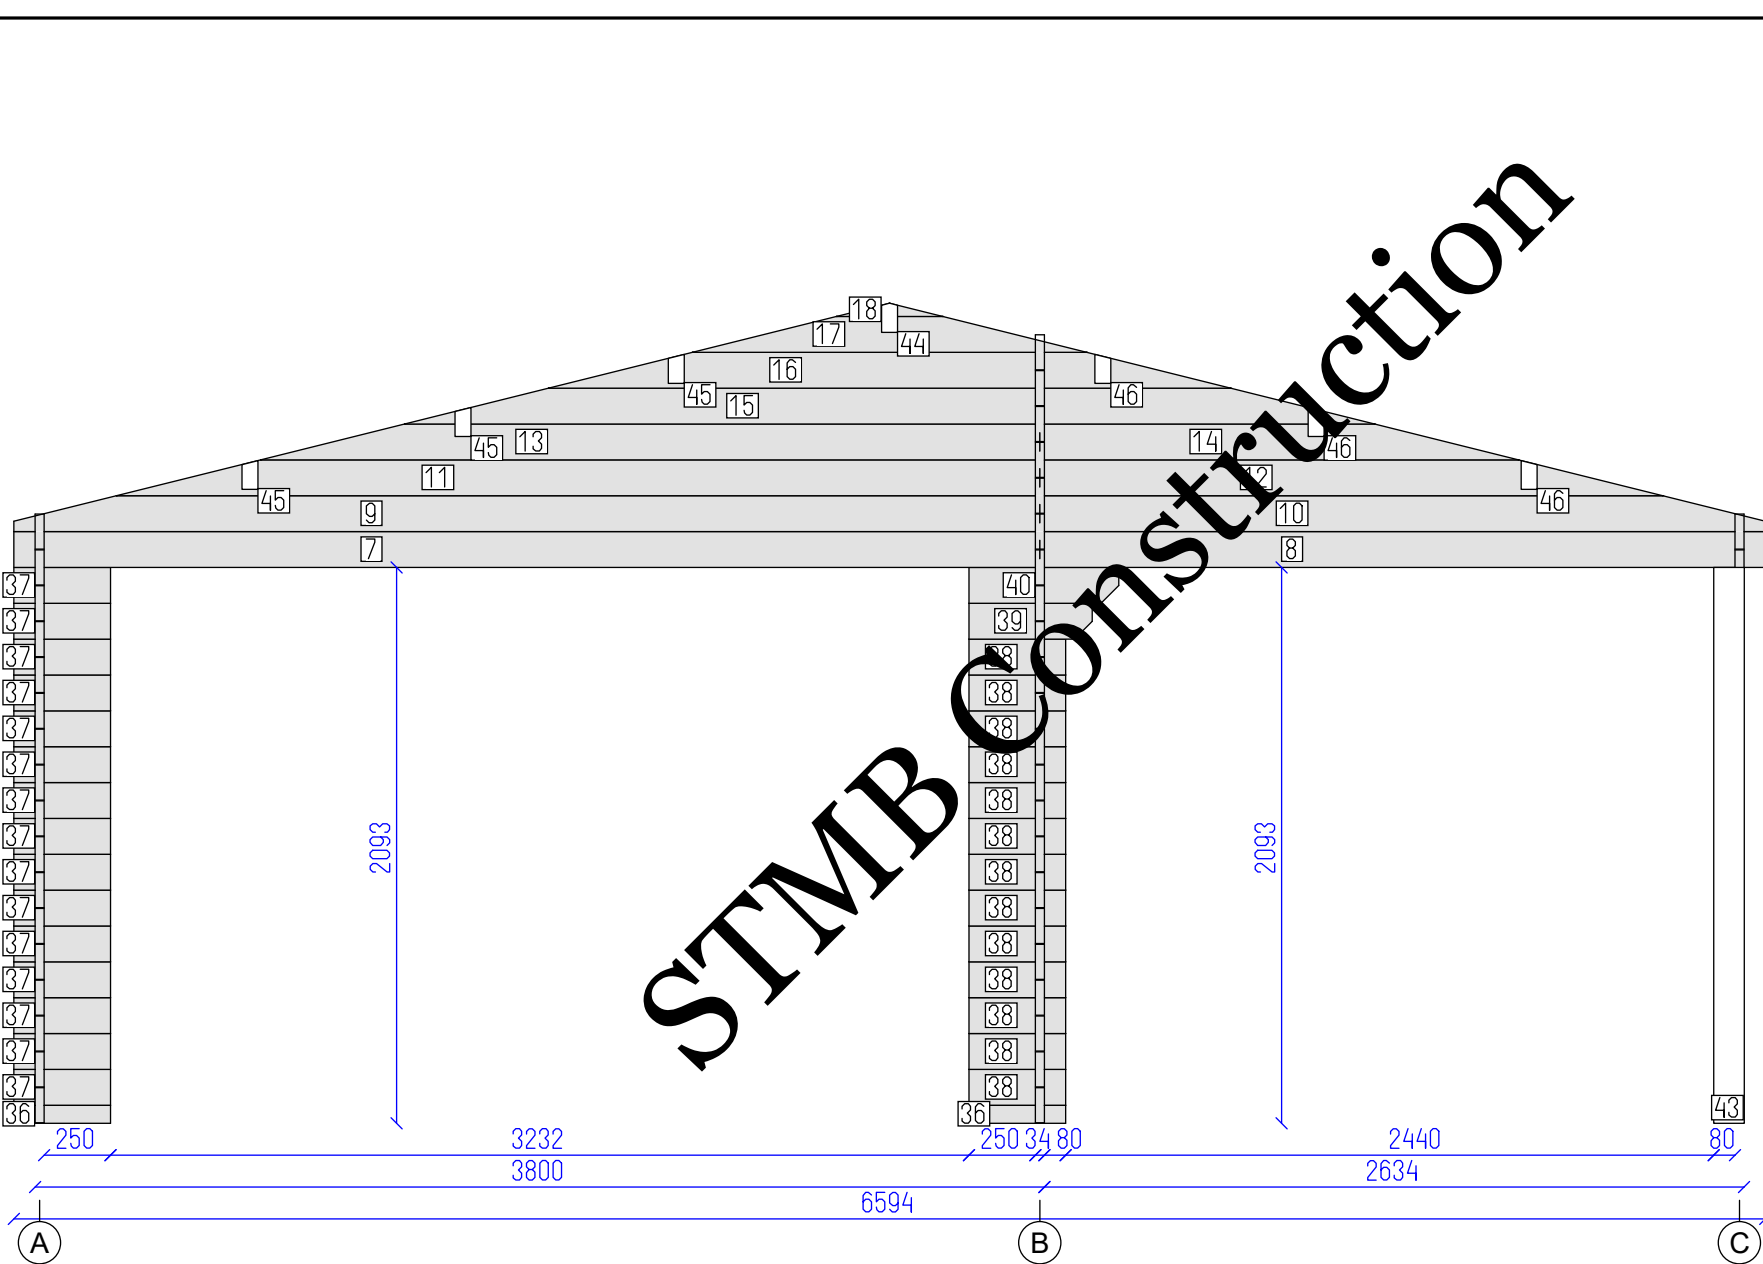

DETAILS

N	QTY
36	2
37	15
38	13
39	1
40	1
7	1
8	1
9	1
10	1
11	1
12	1
13	1
14	1
15	1
16	1
17	1
18	1
43	1
44	1
45	3
46	2

Total 9.59 m²
Incomplete, more details in drawing...

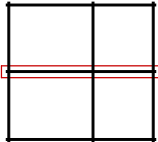

AUBIAT 41

Wall 2

Tikr.

Dare
ANA

8
SHEET

9
OF

