


LAURIER 20 M

Tikr.

Dare
AND

1
SHEET

8
OF

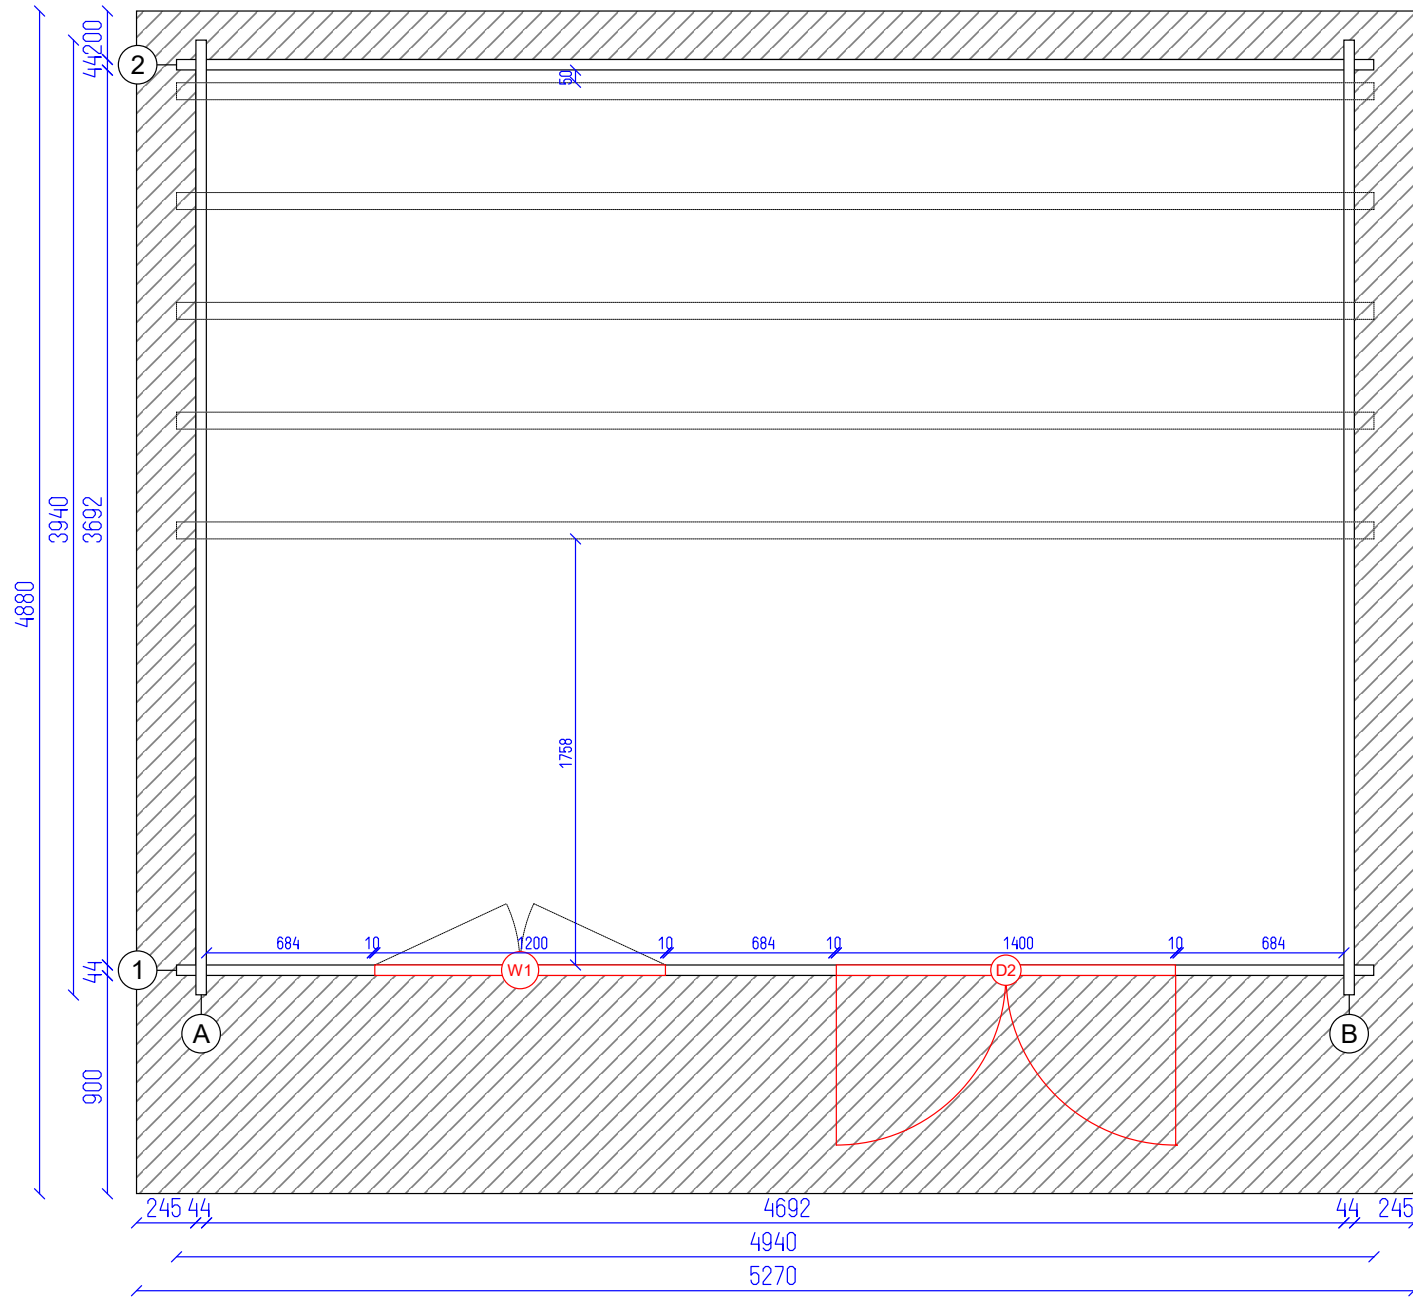

LAURIER 20 M


Ground plan

Tikr. ---

Dare AND

2 SHEET

8 OF

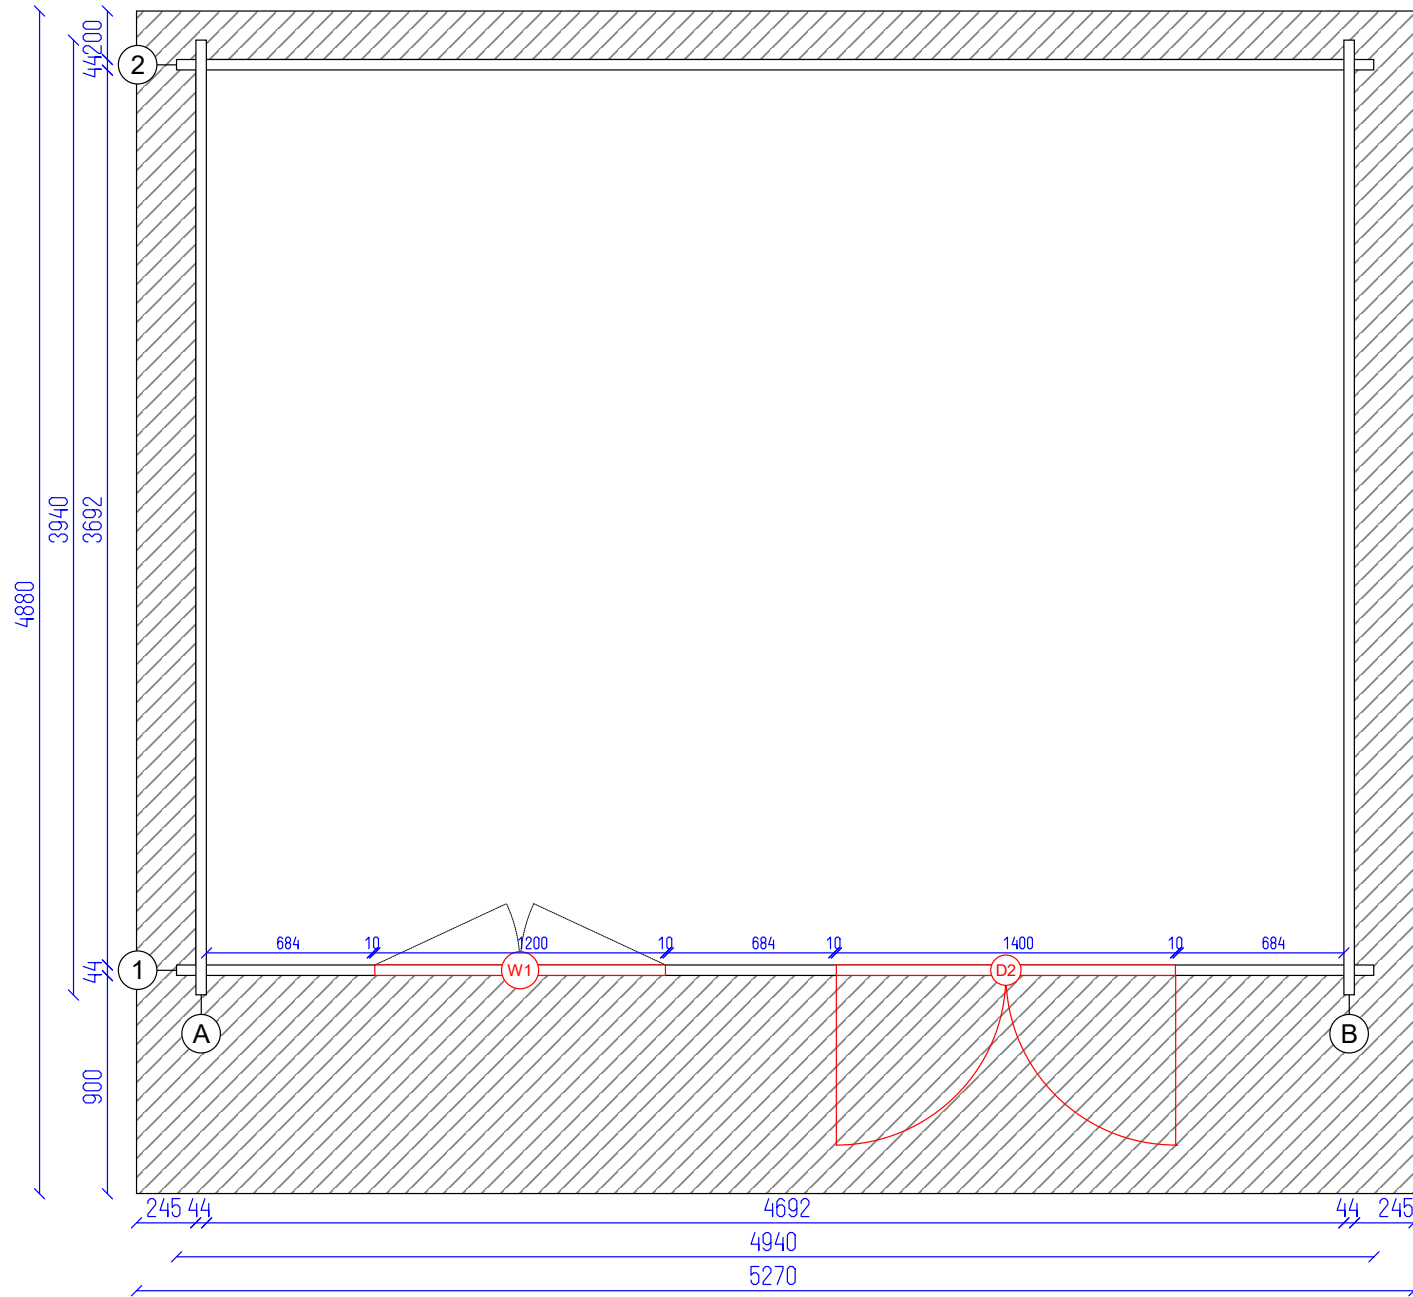

LAURIER 20 M


Sec floor plan

Tikr. ---

Dare AND

3 SHEET

8 OF

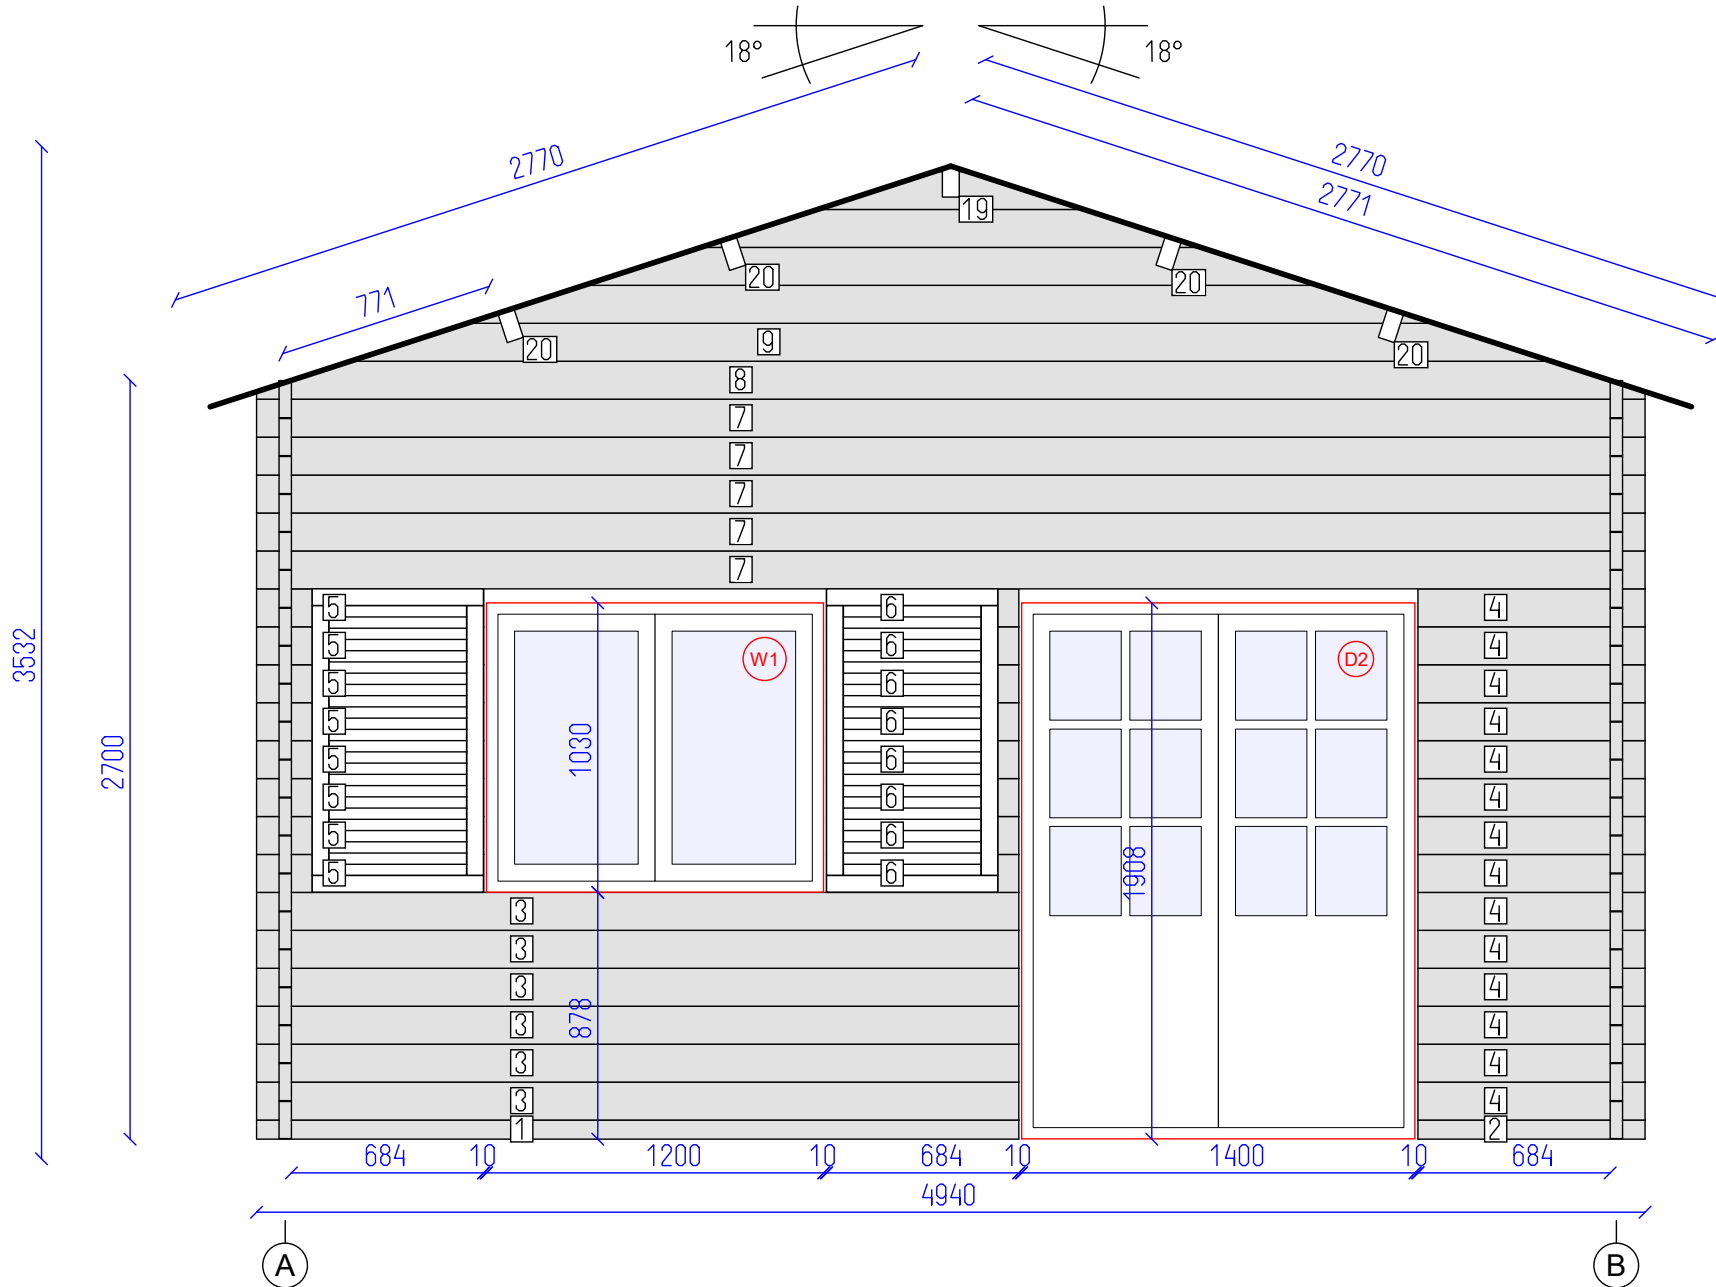


DETAILS

N	QTY
1	1
2	1
3	6
4	14
5	8
6	8
7	5
8	1
9	1
19	1
20	4

LIST OF ELEMENTS

1. Wall 68x44x2712
 2. Wall 68x44x808
 3. Wall 135x44x2712
 4. Wall 135x44x808
 5. Wall 135x44x808
 6. Wall 135x44x684
 7. Wall 135x44x4940
 8. Wall 135x44x4940
 9. Wall 135x44x4274
 19. Roof beam 140x70x4880
 20. Roof beam 140x70x4880
- Total 13.57 m²

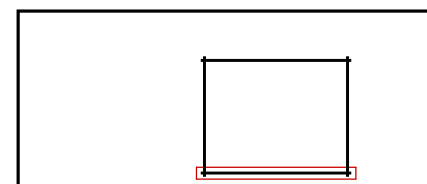

LAURIER 20 M


Wall 1

Tikr.

Dare
AND

4
SHEET

8
OF

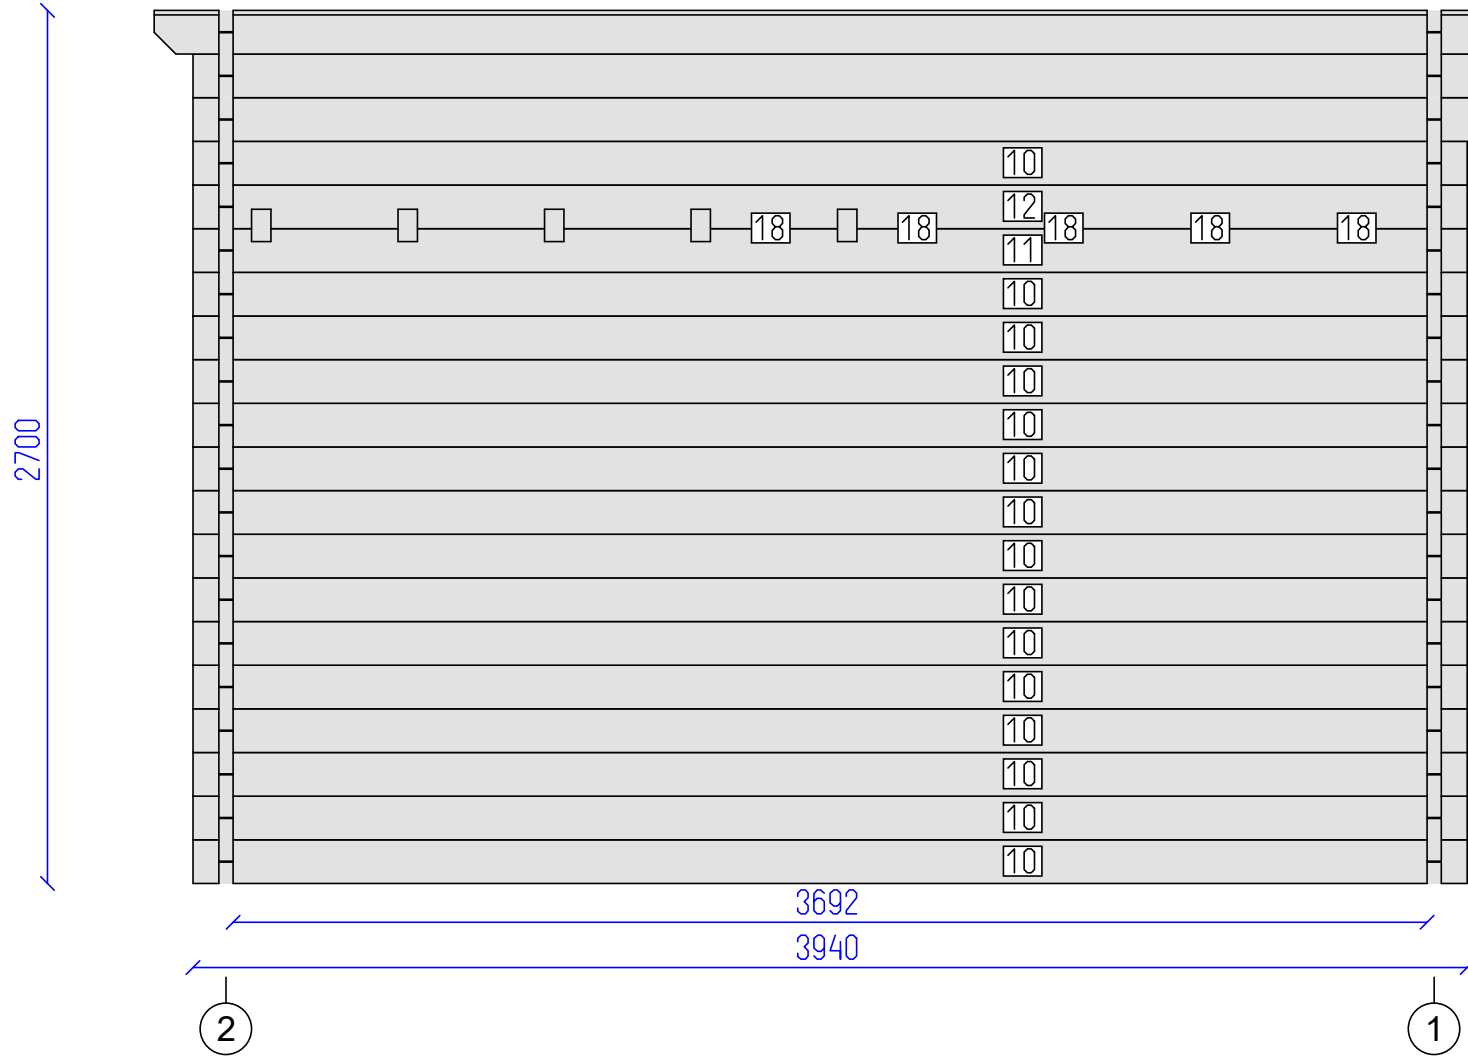


DETAILS

N	QTY
10	15
11	1
12	1
13	1
14	1
15	1

LIST OF ELEMENTS


- 10. Wall 135x44x3940
 - 11. Wall 135x44x3940
 - 12. Wall 135x44x3940
 - 13. Wall 135x44x4160
 - 14. Wall 135x44x4460
 - 15. Wall 135x44x4880
- Total 10.86 m²

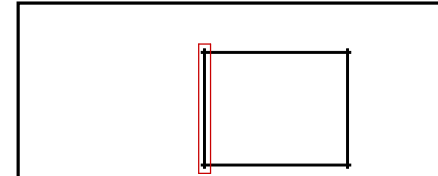

LAURIER 20 M

Wall A

Tikr. ---	Dare AND	5 SHEET	8 OF
--------------	-------------	------------	---------

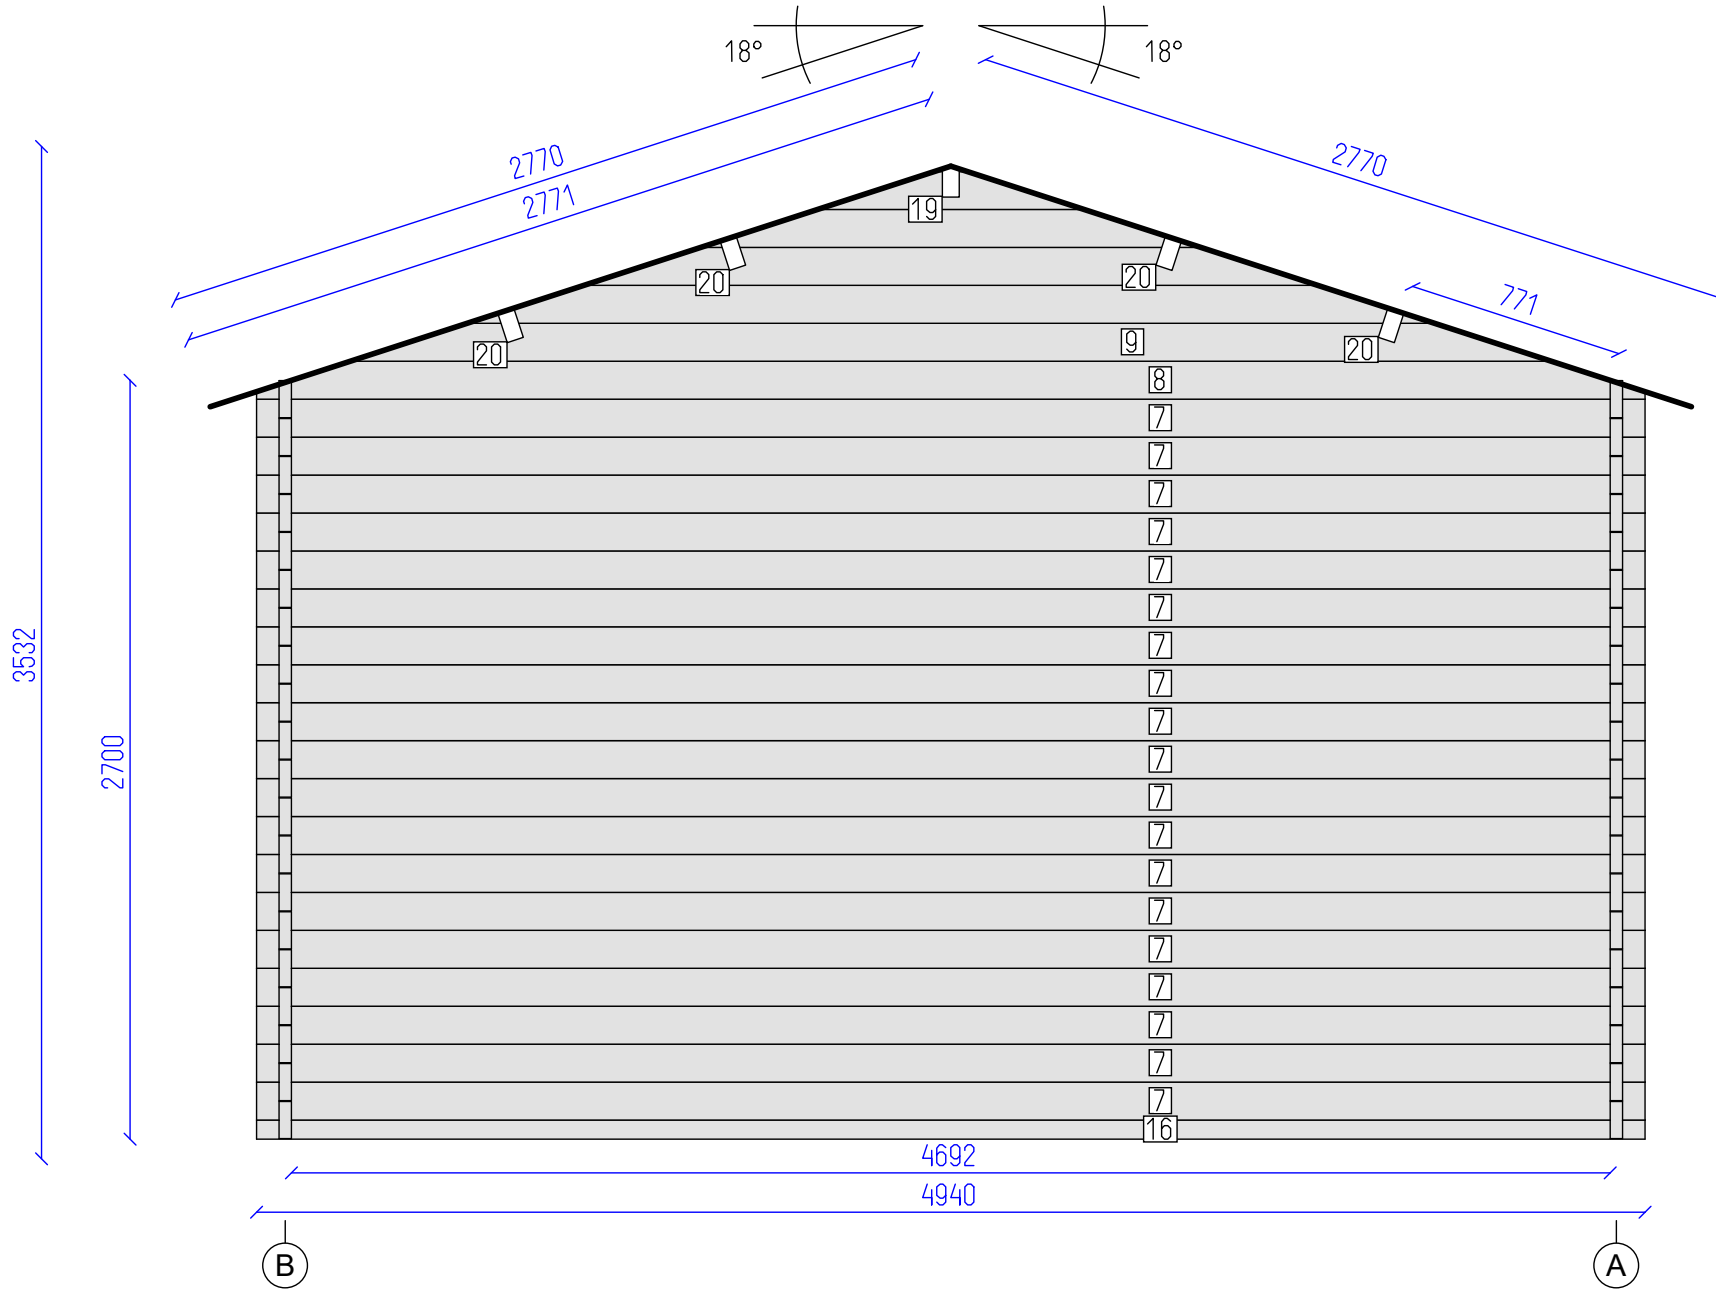


DETAILS


N	QTY
16	1
7	19
8	1
9	1
19	1
20	4

LIST OF ELEMENTS

- 16. Wall 68x44x4940
- 7. Wall 135x44x4940
- 8. Wall 135x44x4940
- 9. Wall 135x44x4274
- 19. Roof beam 140x70x4880
- 20. Roof beam 140x70x4880
- Total 17.67 m²

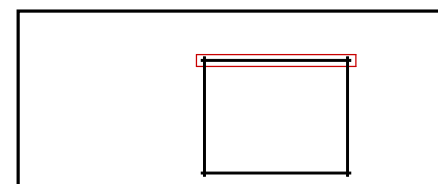

LAURIER 20 M

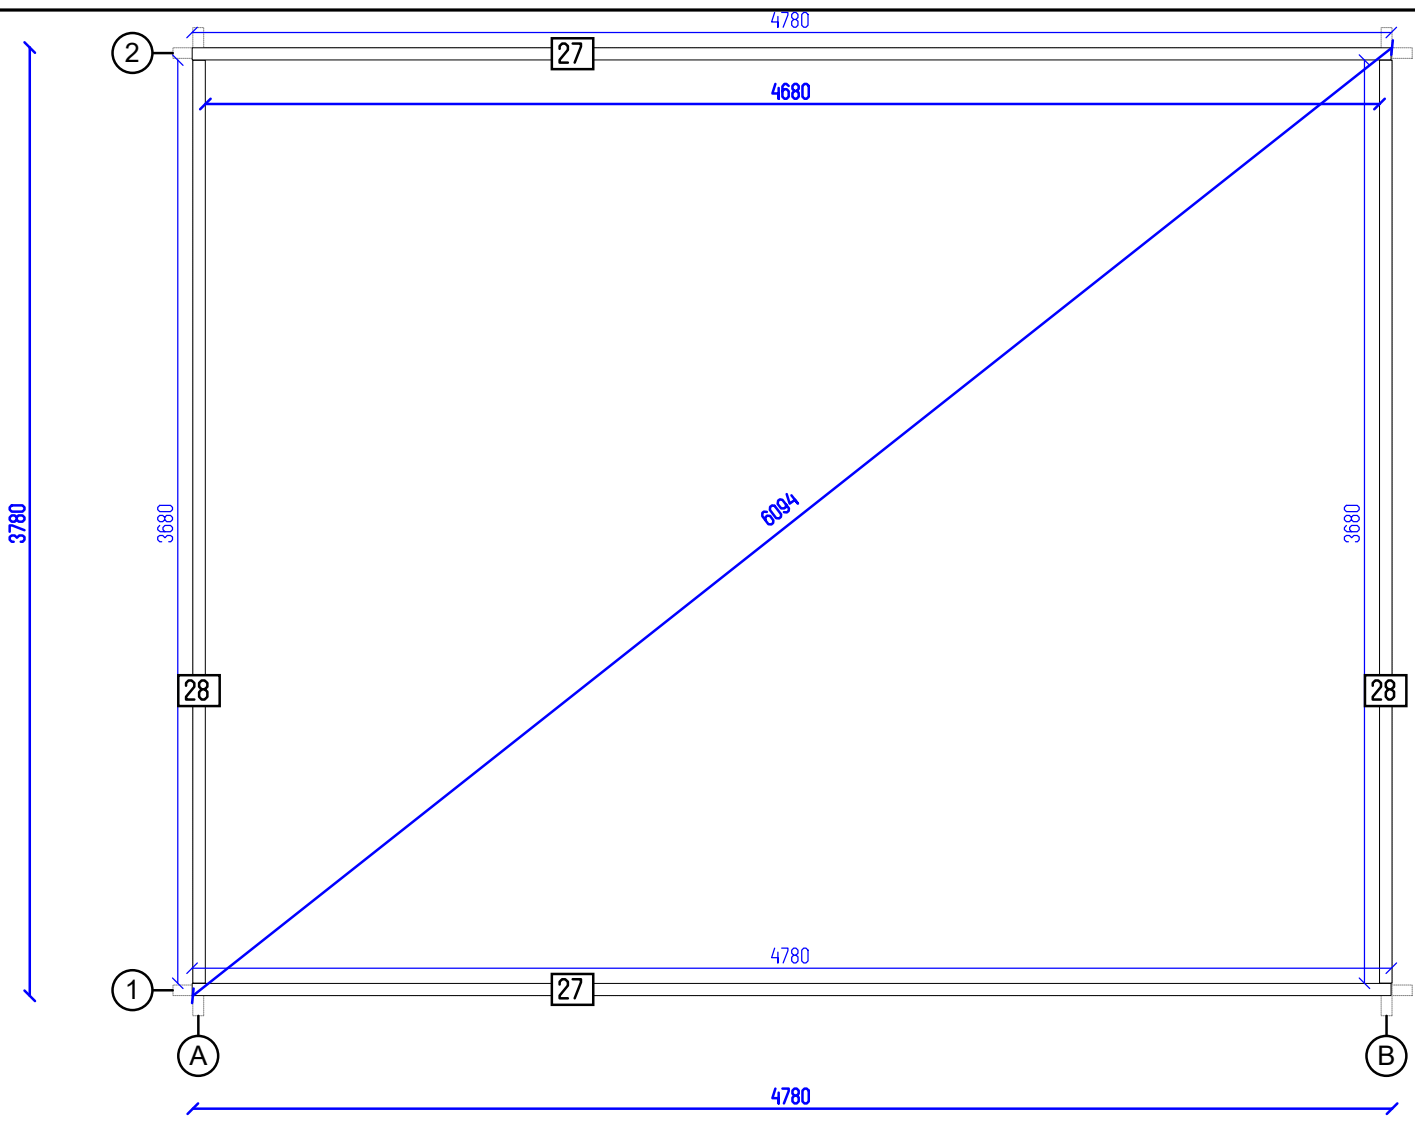

LAURIER 20 M

Flr. bearers pl.

Tikr. ---

Dare AND

8 SHEET

8 OF