



STMB Construction


S.T.M.B.




C
o
n
s
t
r
u
c
t
i
o
n



		LIORAN 38	
Tikr. ---	Dare AND	1 SHEET	11 OF

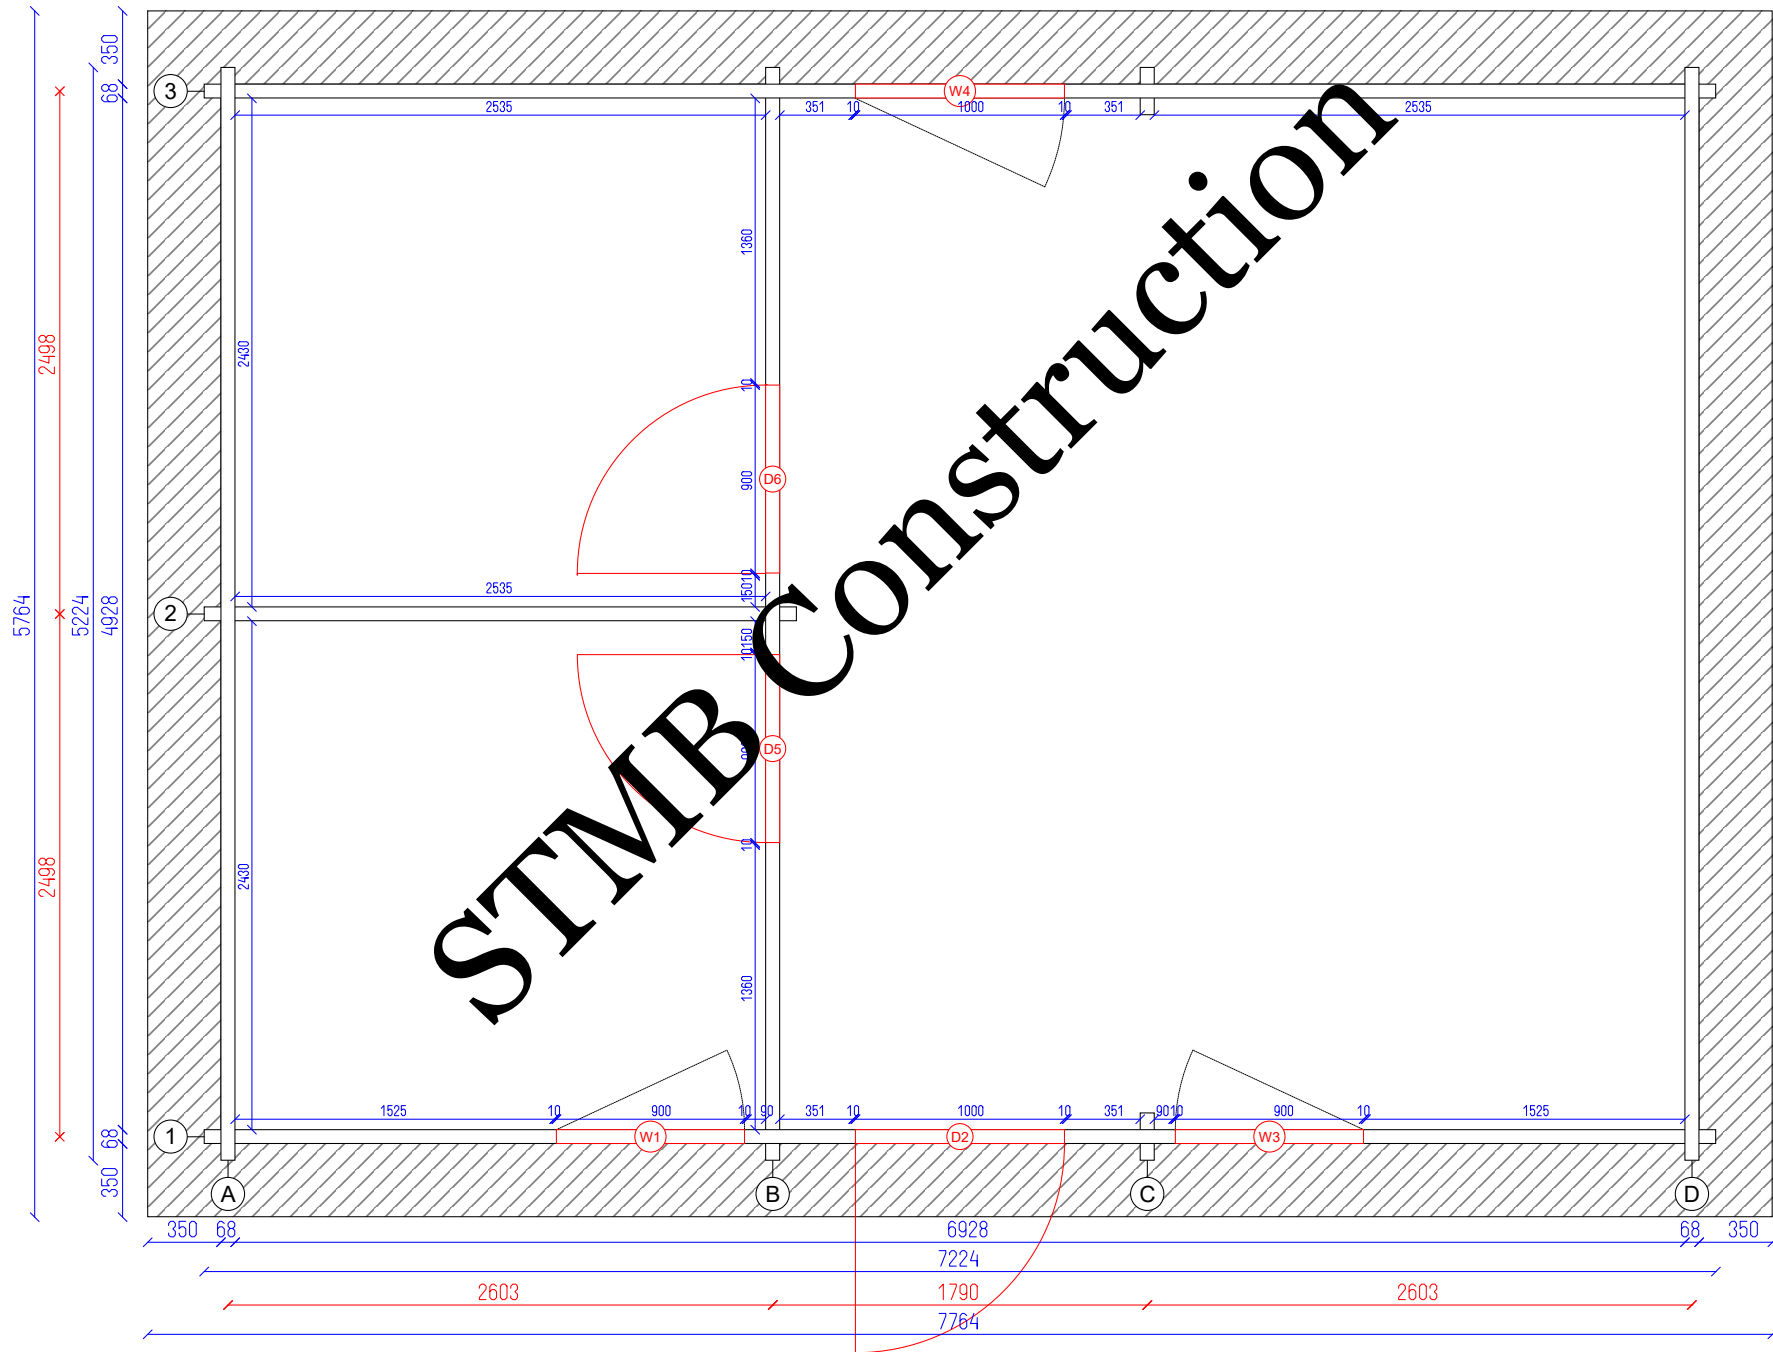

		LIORAN 38	
Ground plan		Tikr. ---	Dare AND
		2	11
		SHEET	OF

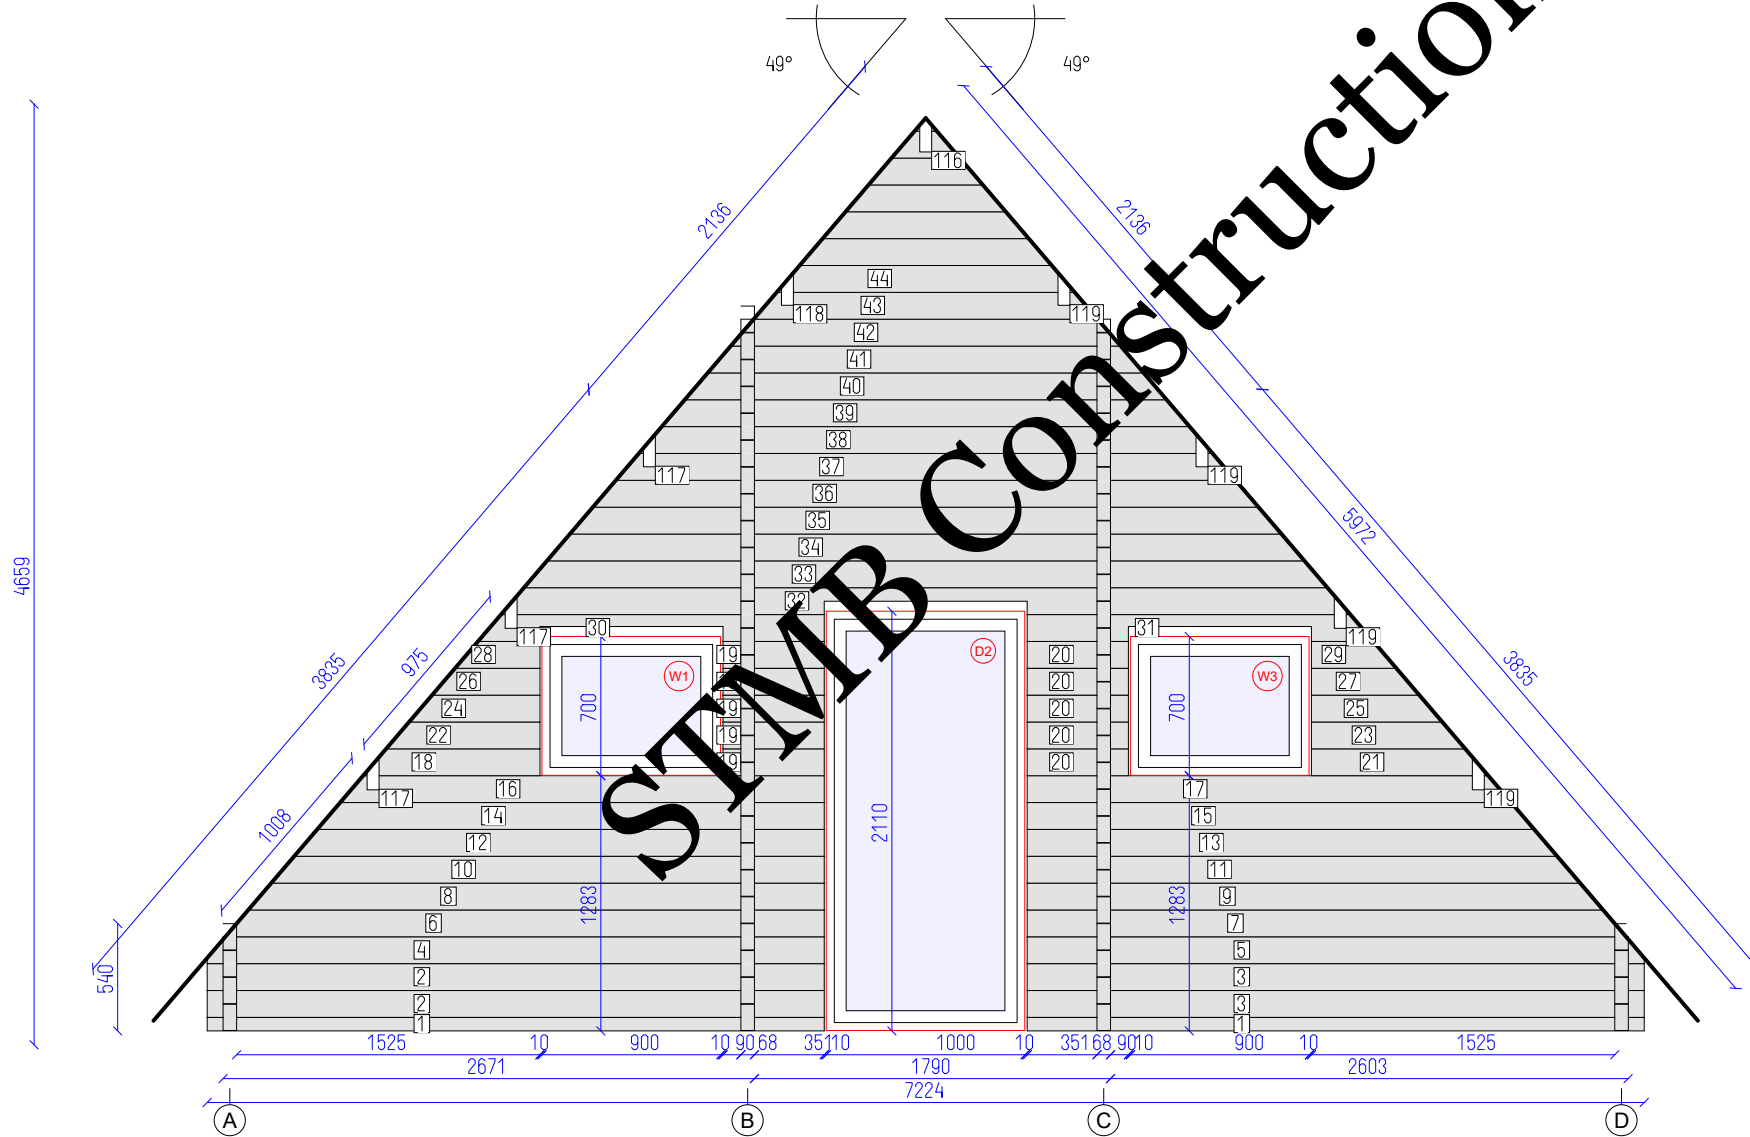


DETAILS

N	QTY
1	2
2	2
3	2
4	1
5	1
6	1
7	1
8	1
9	1
10	1
11	1
12	1
13	1
14	1
15	1
16	1
17	1
18	1
19	5
20	5
21	1
23	1
24	1
25	1
26	1
27	1
28	1
29	1
30	1
31	1
32	1
33	1
34	1
35	1
36	1
37	1
38	1
39	1
40	1
41	1
42	1
43	1
44	1
116	1
117	1

Total 17.12 m²

Incomplete, more details in drawing...

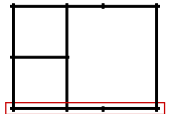

LIORAN 38

Wall 1


Tikr. ---	Dare AND	3 SHEET	11 OF
--------------	-------------	------------	----------

DETAILS


N	QTY
45	2
46	1
47	1

LIST OF ELEMENTS

45. Wall 135x68x5224
 46. Wall 135x68x5414
 47. Wall 135x68x5764
 Total 2.92 m²

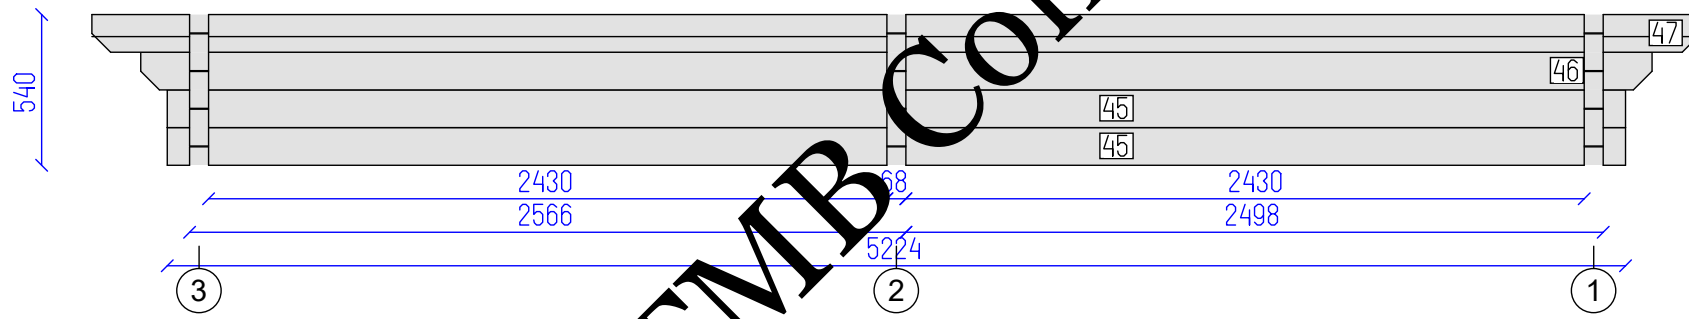

STMB Construction

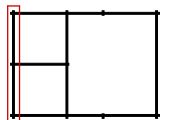

LIORAN 38

Wall A


Tikr.

Dare
AND

4

11

SHEET OF

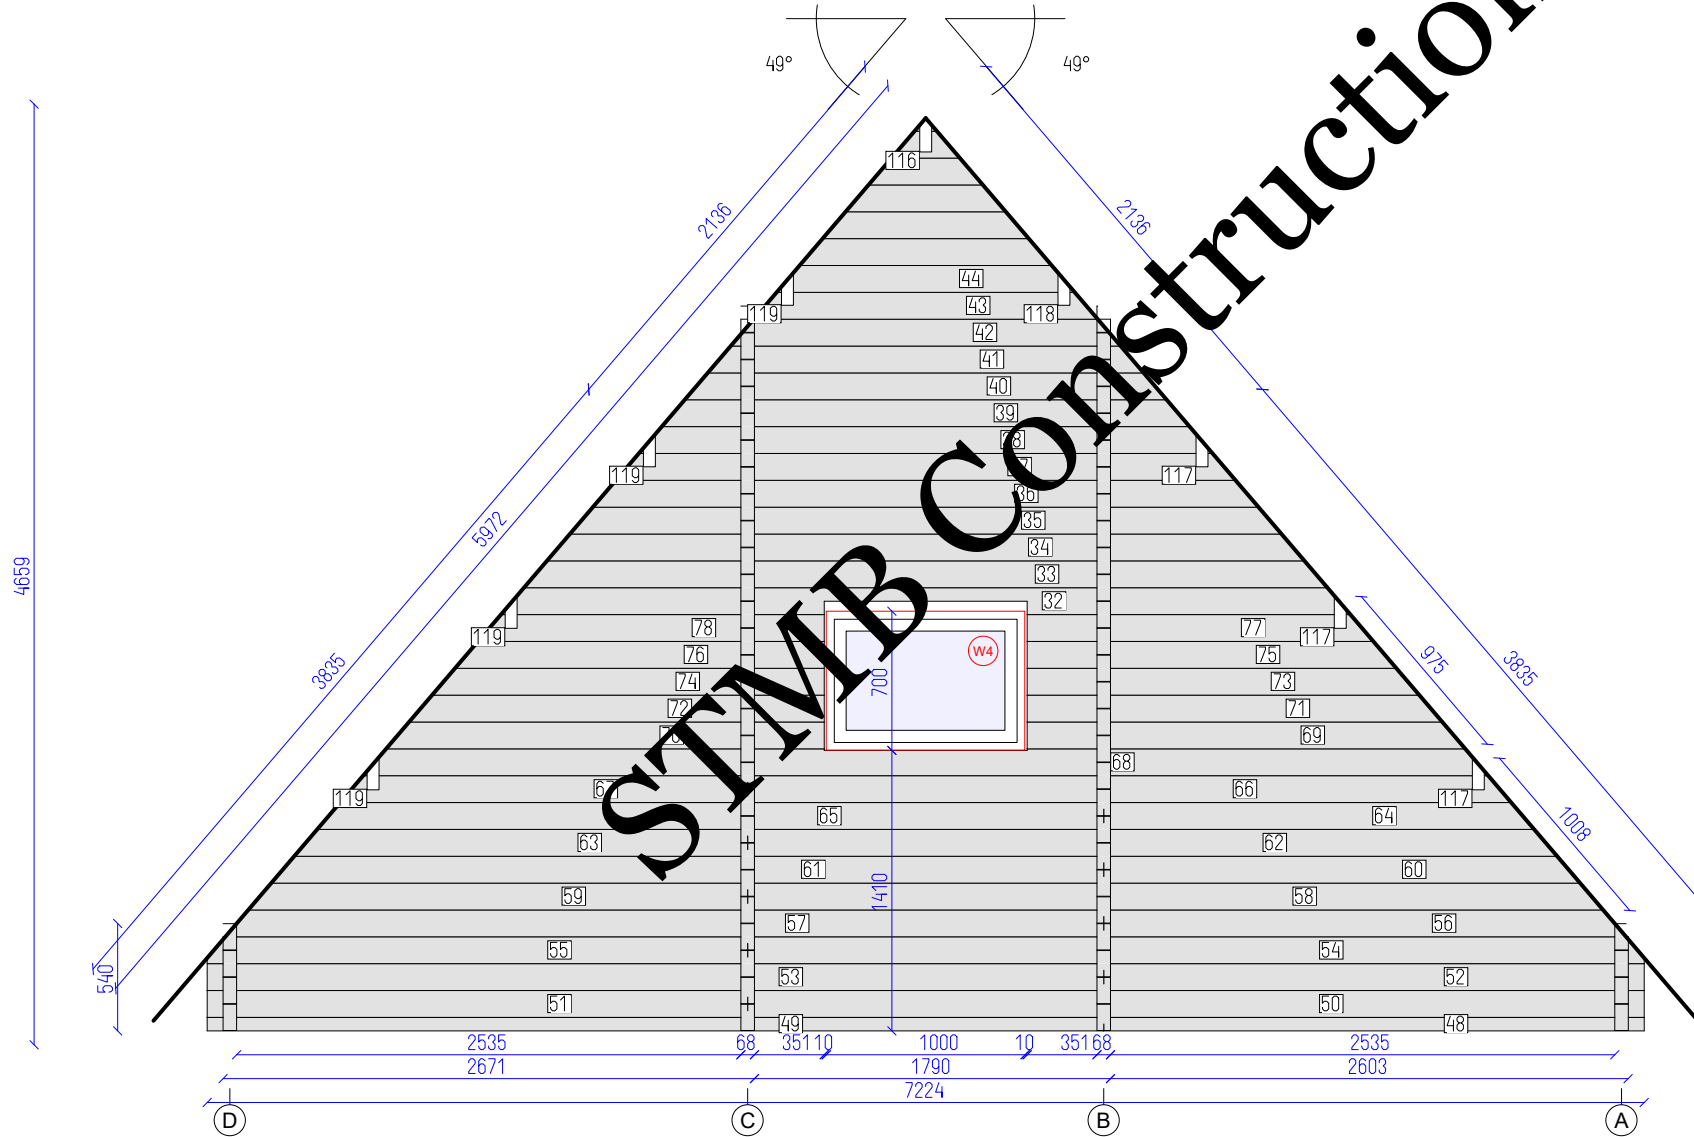


DETAILS

N	QTY
48	1
49	1
50	1
51	1
52	1
53	1
54	1
55	1
56	1
57	1
58	1
59	1
60	1
61	1
62	1
63	1
64	1
65	1
66	1
67	1
68	1
70	1
71	1
72	1
73	1
74	1
75	1
76	1
77	1
78	1
32	1
33	1
34	1
35	1
36	1
37	1
38	1
39	1
40	1
41	1
42	1
43	1
44	1
116	1
117	1

Total 19.81 m²

Incomplete, more details in drawing...

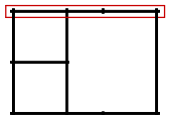

LIORAN 38

Wall 3

Tikr.

Dare
AND

5
SHEET


11
OF

DETAILS


N	QTY
79	2
80	1
81	1

LIST OF ELEMENTS

79. Wall 135x68x5224
 80. Wall 135x68x5414
 81. Wall 135x68x5764
 Total 2.92 m²

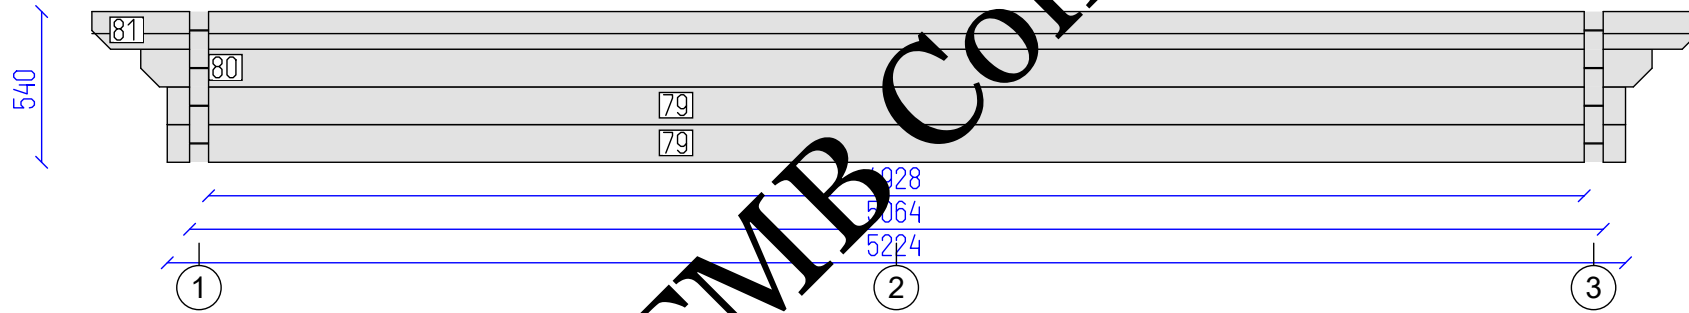

STMB Construction

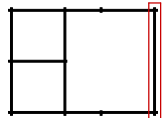

LIORAN 38

Wall D

Tikr. ---

Dare AND

6

11

SHEET



OF

DETAILS

N	QTY
82	15
83	15
84	15
85	1
45	10
86	1

LIST OF ELEMENTS

- 82. Wall 135x68x1508
- 83. Wall 135x68x368
- 84. Wall 135x68x1508
- 85. Wall 135x68x5224
- 45. Wall 135x68x5224
- 86. Wall 73x68x5224
- Total 14.99 m²

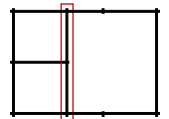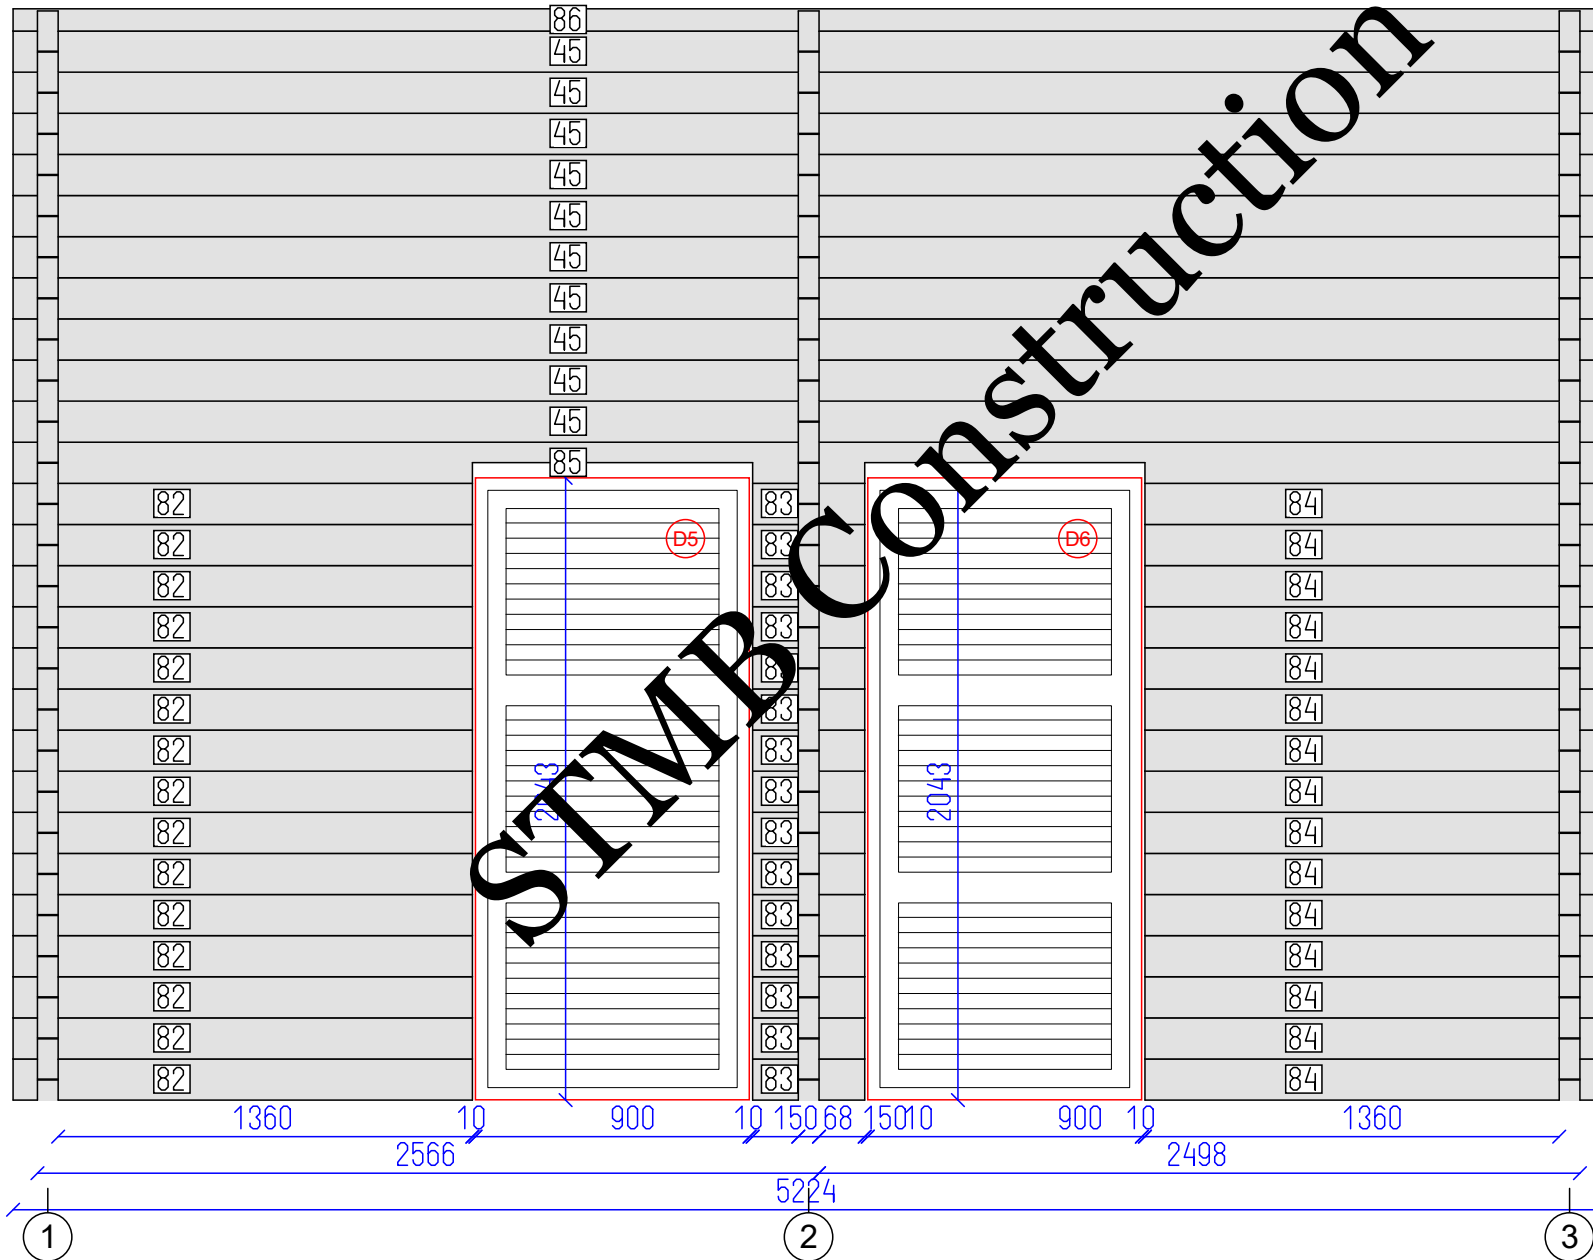

LIORAN 38

Wall B



Tikr. ---

Dare AND

7

11


SHEET OF

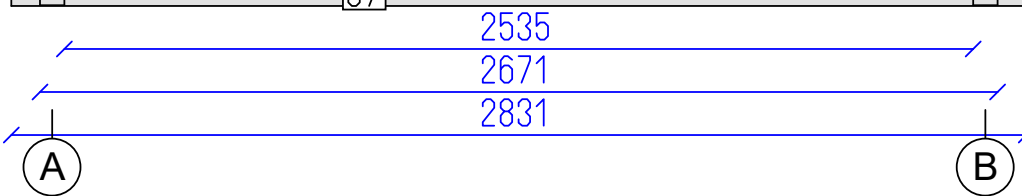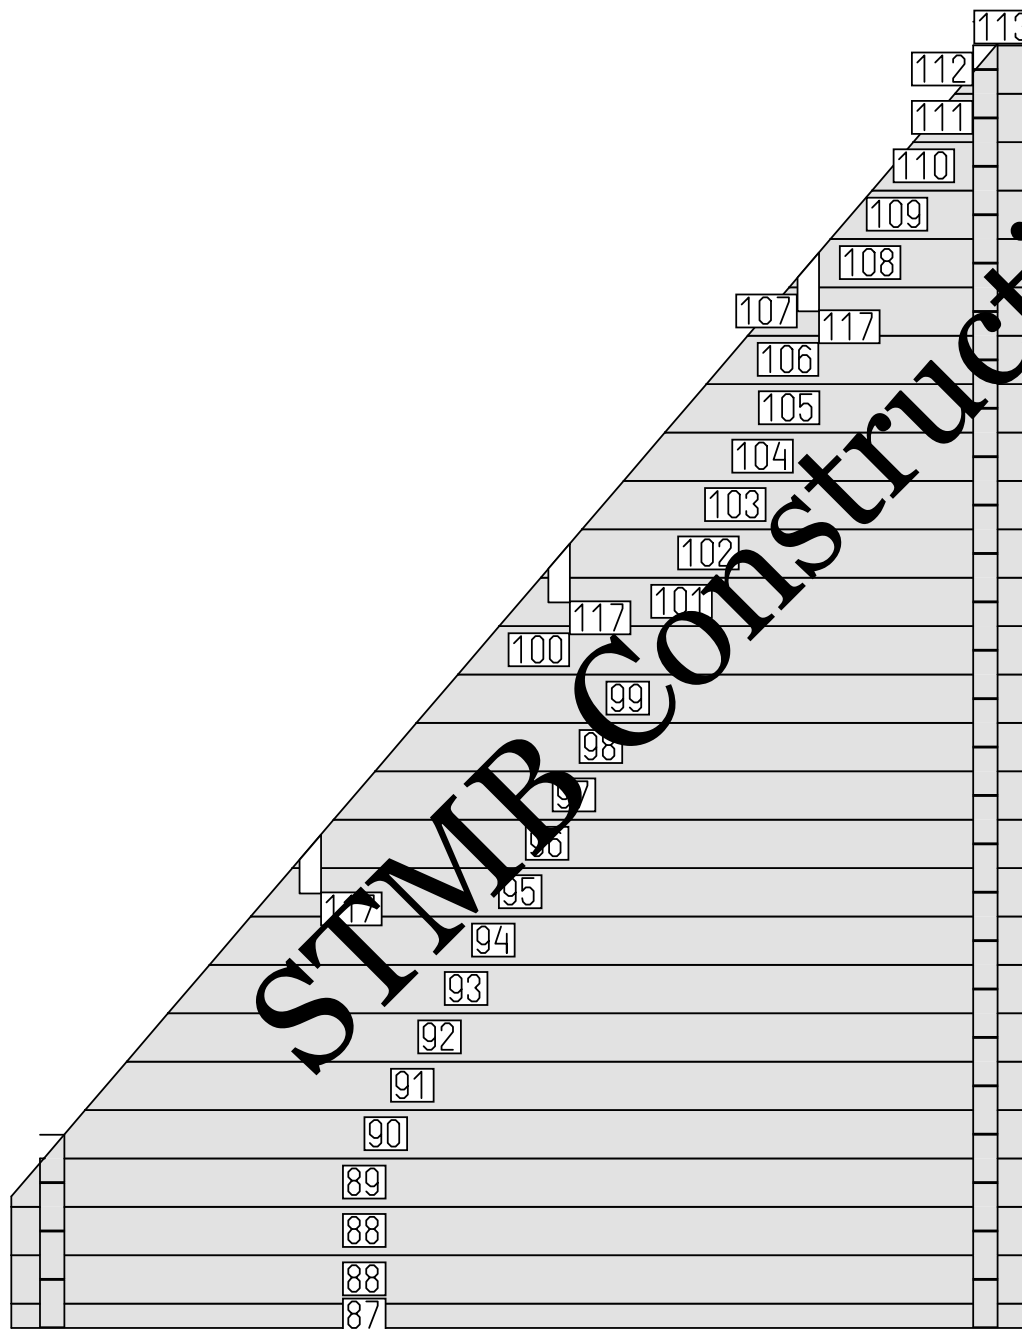

DETAILS

N	QTY
87	1
88	2
89	1
90	1
91	1
92	1
93	1
94	1
95	1
96	1
97	1
98	1
99	1
100	1
101	1
102	1
103	1
104	1
105	1
106	1
107	1
109	1
110	1
111	1
112	1
113	1
117	3

Total 7.80 m²
Incomplete, more details in drawing...

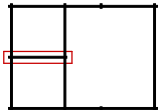

LIORAN 38

Wall 2

Tikr.


Dare
AND

8

11

SHEET OF

STMBC Construction

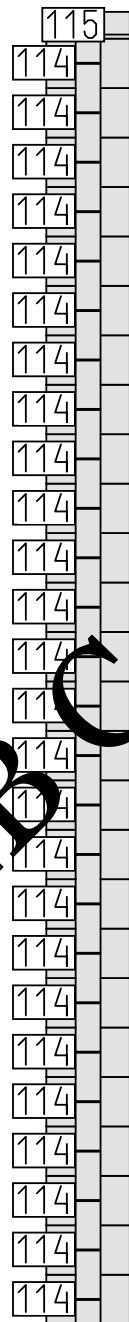

DETAILS

N	QTY
114	26
115	1


LIST OF ELEMENTS

114. Wall 135x68x228
115. Wall 73x68x228
Total 0.82 m²

2671

228

1

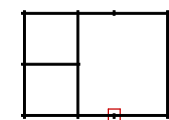

LIORAN 38

Wall C

Tikr.


Dare
AND

9

11

SHEET OF

STMBC Construction

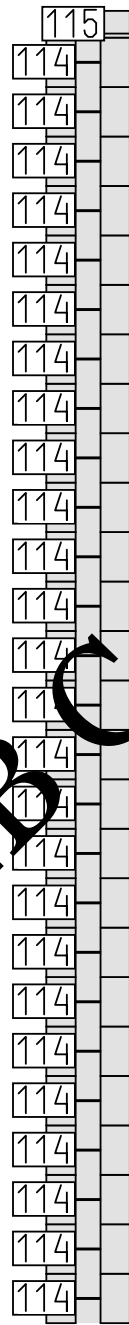

DETAILS

N	QTY
114	26
115	1


LIST OF ELEMENTS

114. Wall 135x68x228
115. Wall 73x68x228
Total 0.82 m²

2671

228

3

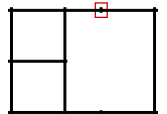

LIORAN 38


Wall C

Tikr.

Dare
AND

10
SHEET

11
OF

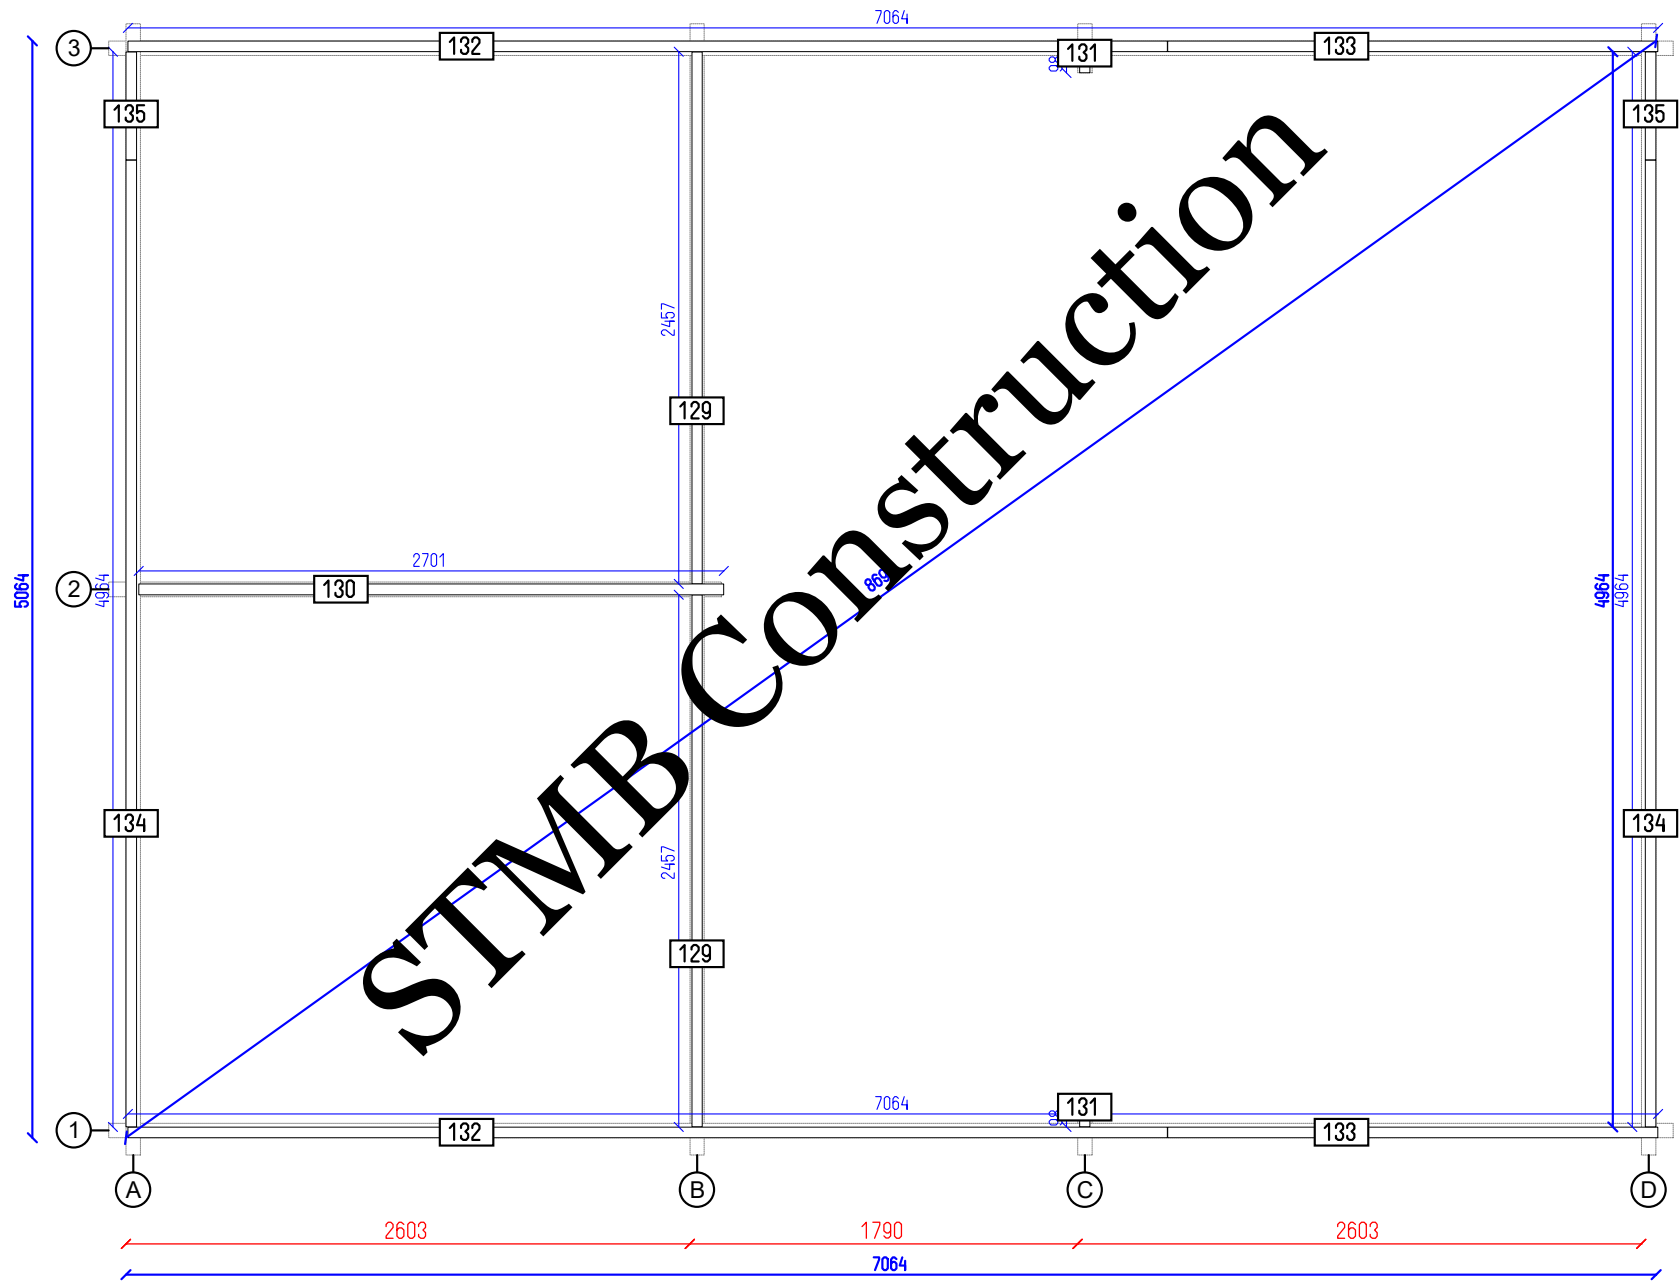

		LIORAN 38	
Flr. bearers pl.	Tikr. ---	Dare AND	11 OF 11 SHEET